

CITY OF SAN DIEGO  
METROPOLITAN PLANIMETRIC SURVEY



POR. NE 1/4 SEC. 2 T. 19 S. R 2 W.

POR. NW. 1/4 SEC. 1 T. 19 S. R 2 W.

POR. SE 1/4 SEC. 2 T. 19 S. R 2 W.

TIA JUANA

CITY

TIA JUANA

EXTENSION

ENSENADA

STREET

MAP NO 612

MAP NO 562

TIA JUANA

STREET

POR. SE. 1/4 SEC. 2

POR. SW. 1/4 SEC. 1


CITY OF SAN DIEGO, CALIFORNIA

SCALE: 1 INCH = 100 FEET  
DATUM: MEAN SEA LEVEL


BASE MAP	
DRAWN	
REVISED	

140-1752	
138-1749	138-1755
136-1752	

138-1752

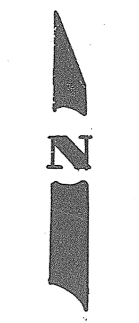

CITY OF SAN DIEGO  
METROPOLITAN PLANIMETRIC SURVEY

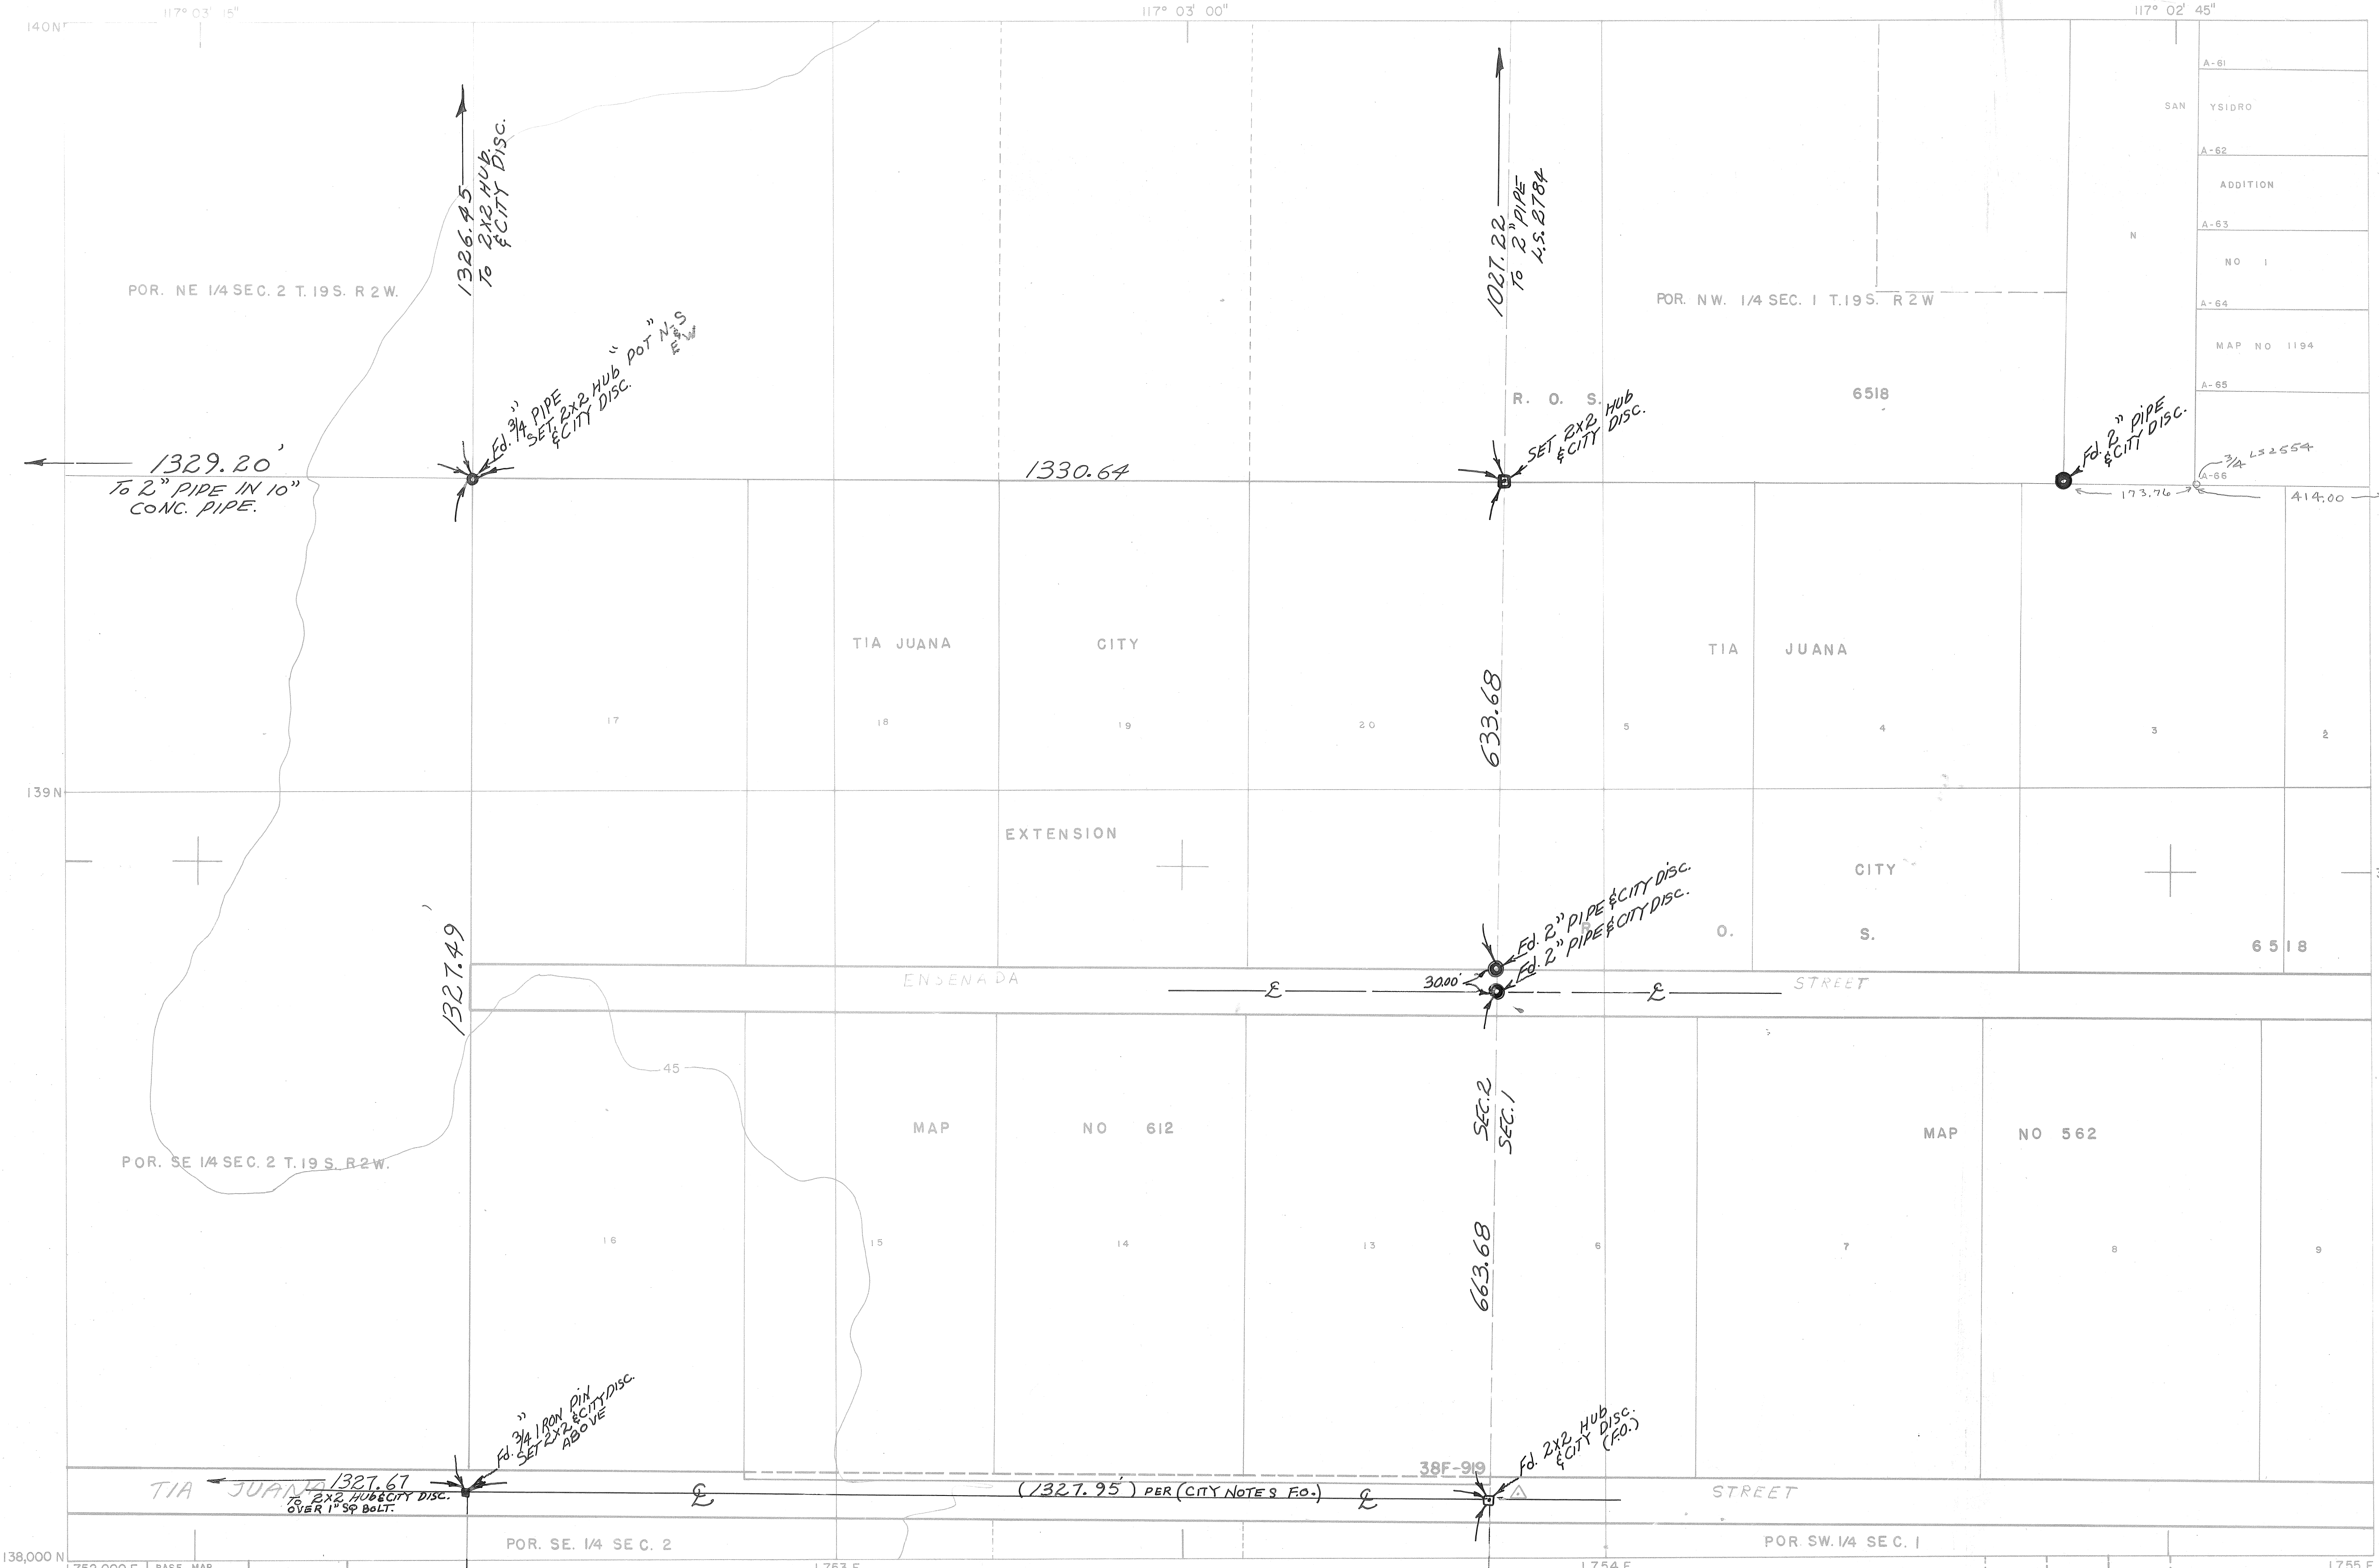

A-61
SAN YSIDRO
A-62
ADDITION
A-63
NO 1
A-64
MAP NO 1194
A-65
3/4" L.S. 2554
A-66

BASE MAP
DATE
REVISED

CITY OF SAN DIEGO, CALIFORNIA

SCALE: 1 INCH = 100 FEET  
DATUM: MEAN SEA LEVEL

140 1752	1755 E
138-1749	138-1755
136-1752	138-1752