


CITY OF SAN DIEGO
METROPOLITAN PLANIMETRIC SURVEY

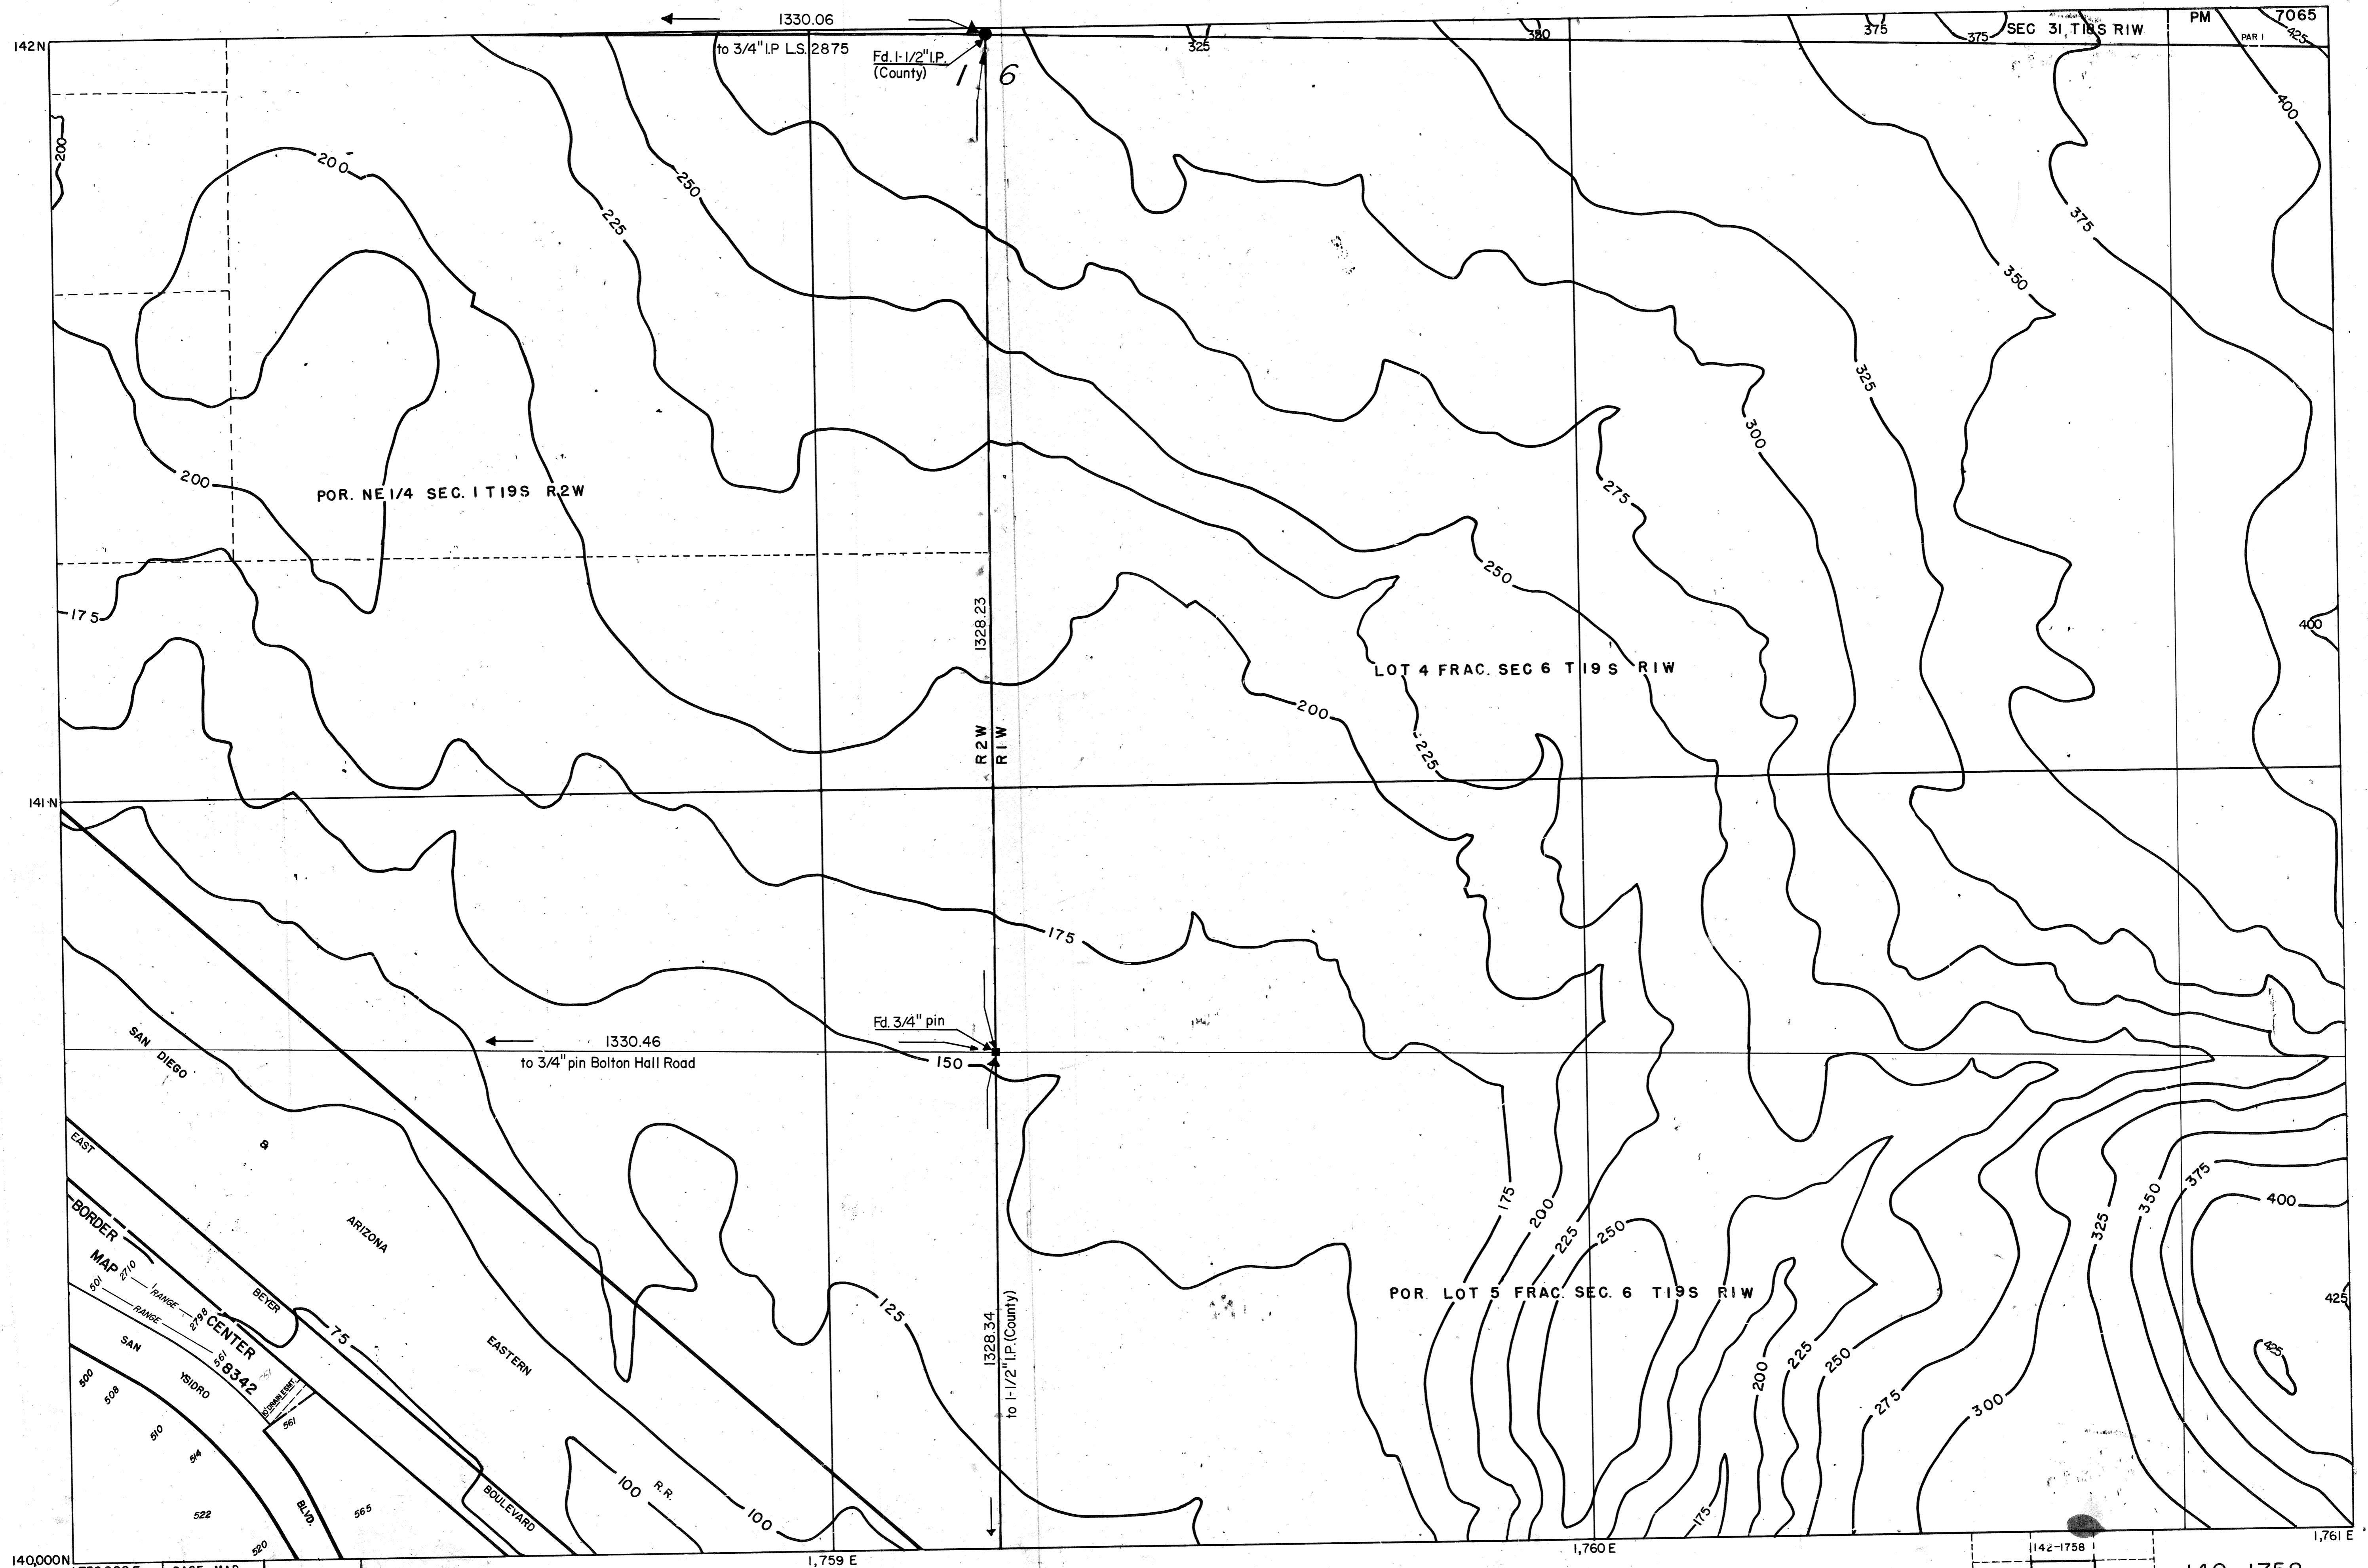

1330.46
to 3/4" pin Bolton Hall Road

Fd. 3/4" pin

Fd. 1-1/2" IP.
(County)

to 3/4" IP LS. 2875

POR. NE 1/4 SEC. 1 T19S R2W

LOT 4 FRAC. SEC 6 T19S RIW

POR. LOT 5 FRAC. SEC. 6 T19S RIW

SAN DIEGO

ARIZONA

EASTERN

BOULEVARD

100 R.R.

EAST

BEVER

522

510

508

500

565

522

520





















140,000N

BASE MAP	
DATE DRAWN	5/11/78
REVISED	SSR
BY	5/15/78 NP

1,759 E

1,760 E

1,761 E

142-1758	140-1761
140-1755	138-1758

140-1758

CITY OF SAN DIEGO, CALIFORNIA

SCALE 1 INCH = 100 FEET

OVERLAYS AVAILABLE
FLOOD
SEWER

