


202 N  
201 N  
200 N  
171E F  
171E  
171E  
171E

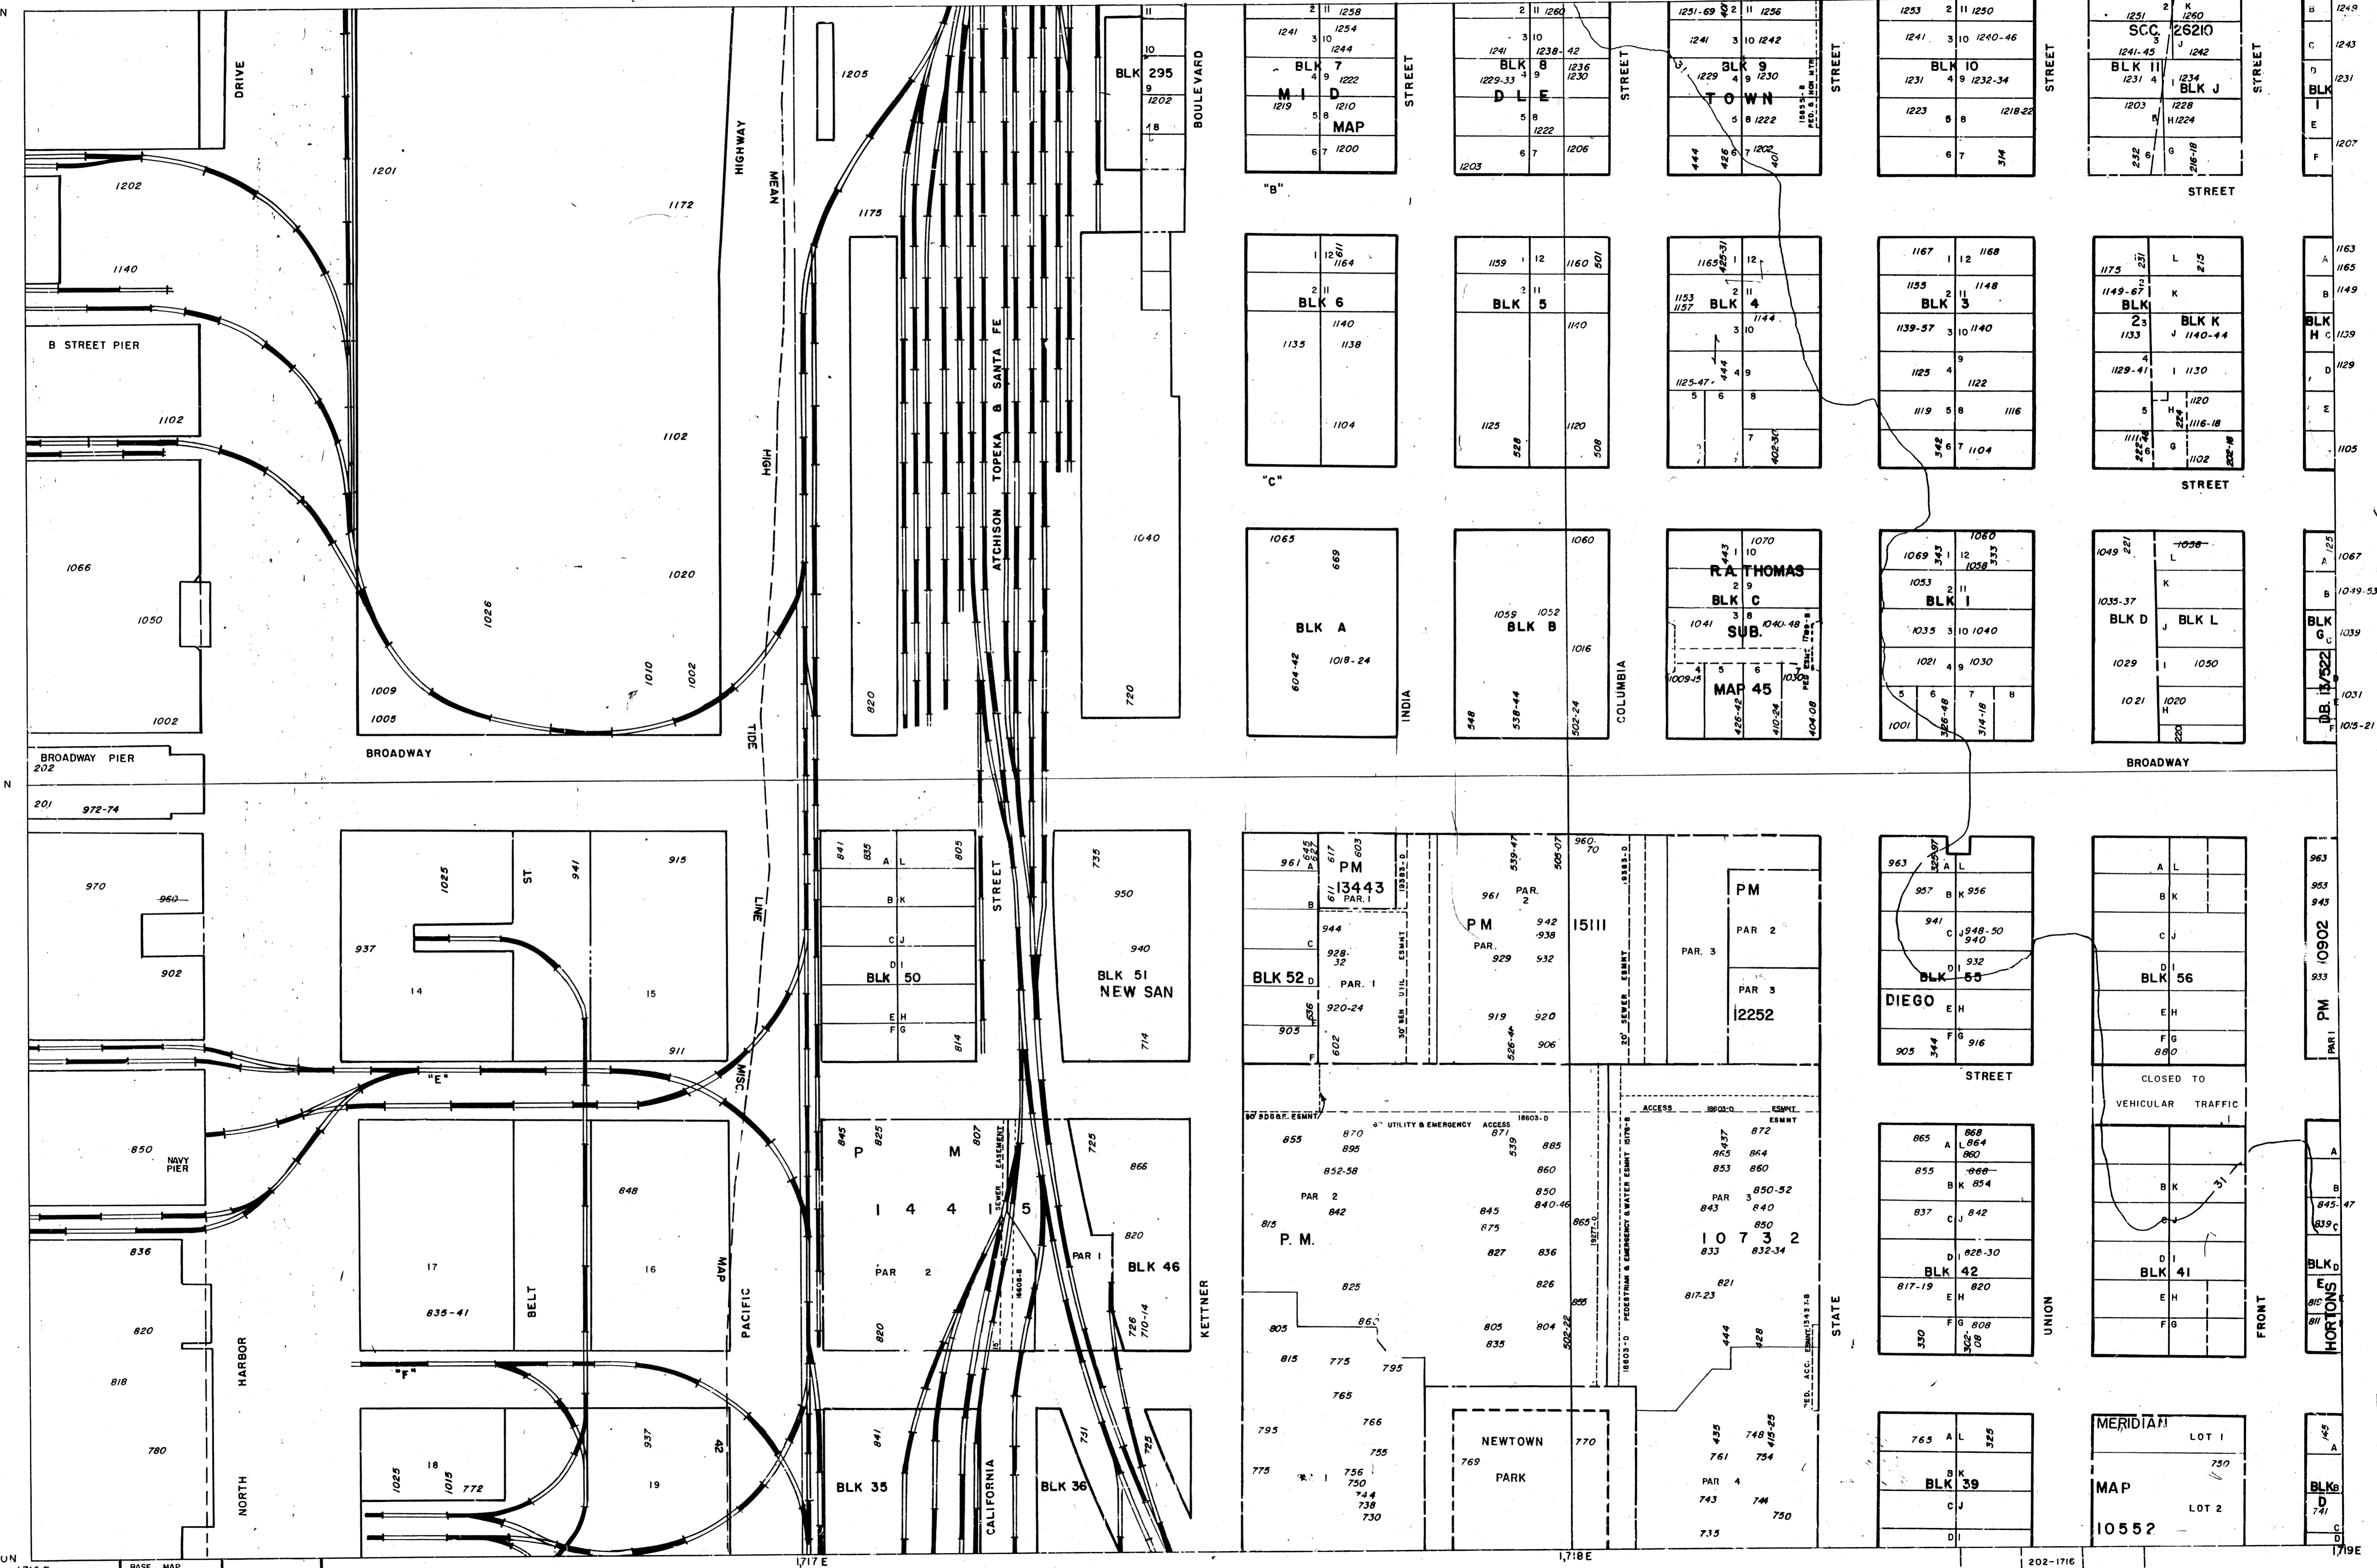

CITY OF SAN DIEGO, CALIFORNIA

SCALE 1 INCH = 100 FEET  
DATE 8-25-82

OVERLAYS AVAILABLE

TOP	✓
STREETS	✓
RAIL	✓
PLANNING	✓
RAIN	✓

BASE MAP

DATE DRAWN	1-10-81
REVISION	1-18-82
BY	8-25-82
CHKD	10-26-82

202-1716	200-1719
200-1715	198-1715

200-1716



202 N

201 N

200 N



F. Osborne - Surveyor  
 Kelley Int.  
 Terpstra chain  
 Schumann chain  
 Aug. 1965  
 W.D. 20575 - 20071

• = Lead + c.t.  
 † Control Set  
 Light Lines are 7' Lines

BASE MAP
DATE DRAWN 1-10-61
REVISED

See Smiths Loose Leaf T.P. Sheets  
 7-25-63 200-1716

CITY OF SAN DIEGO, CALIFORNIA  
 SCALE 1-INCH = 100 FEET  
 DATUM IS MEAN SEA LEVEL

202-1716
200-1713 200-1719
198-1716

Line shown is 40' from E. Prop.  
 W. Line varies

