


206 N

205 N

204 N

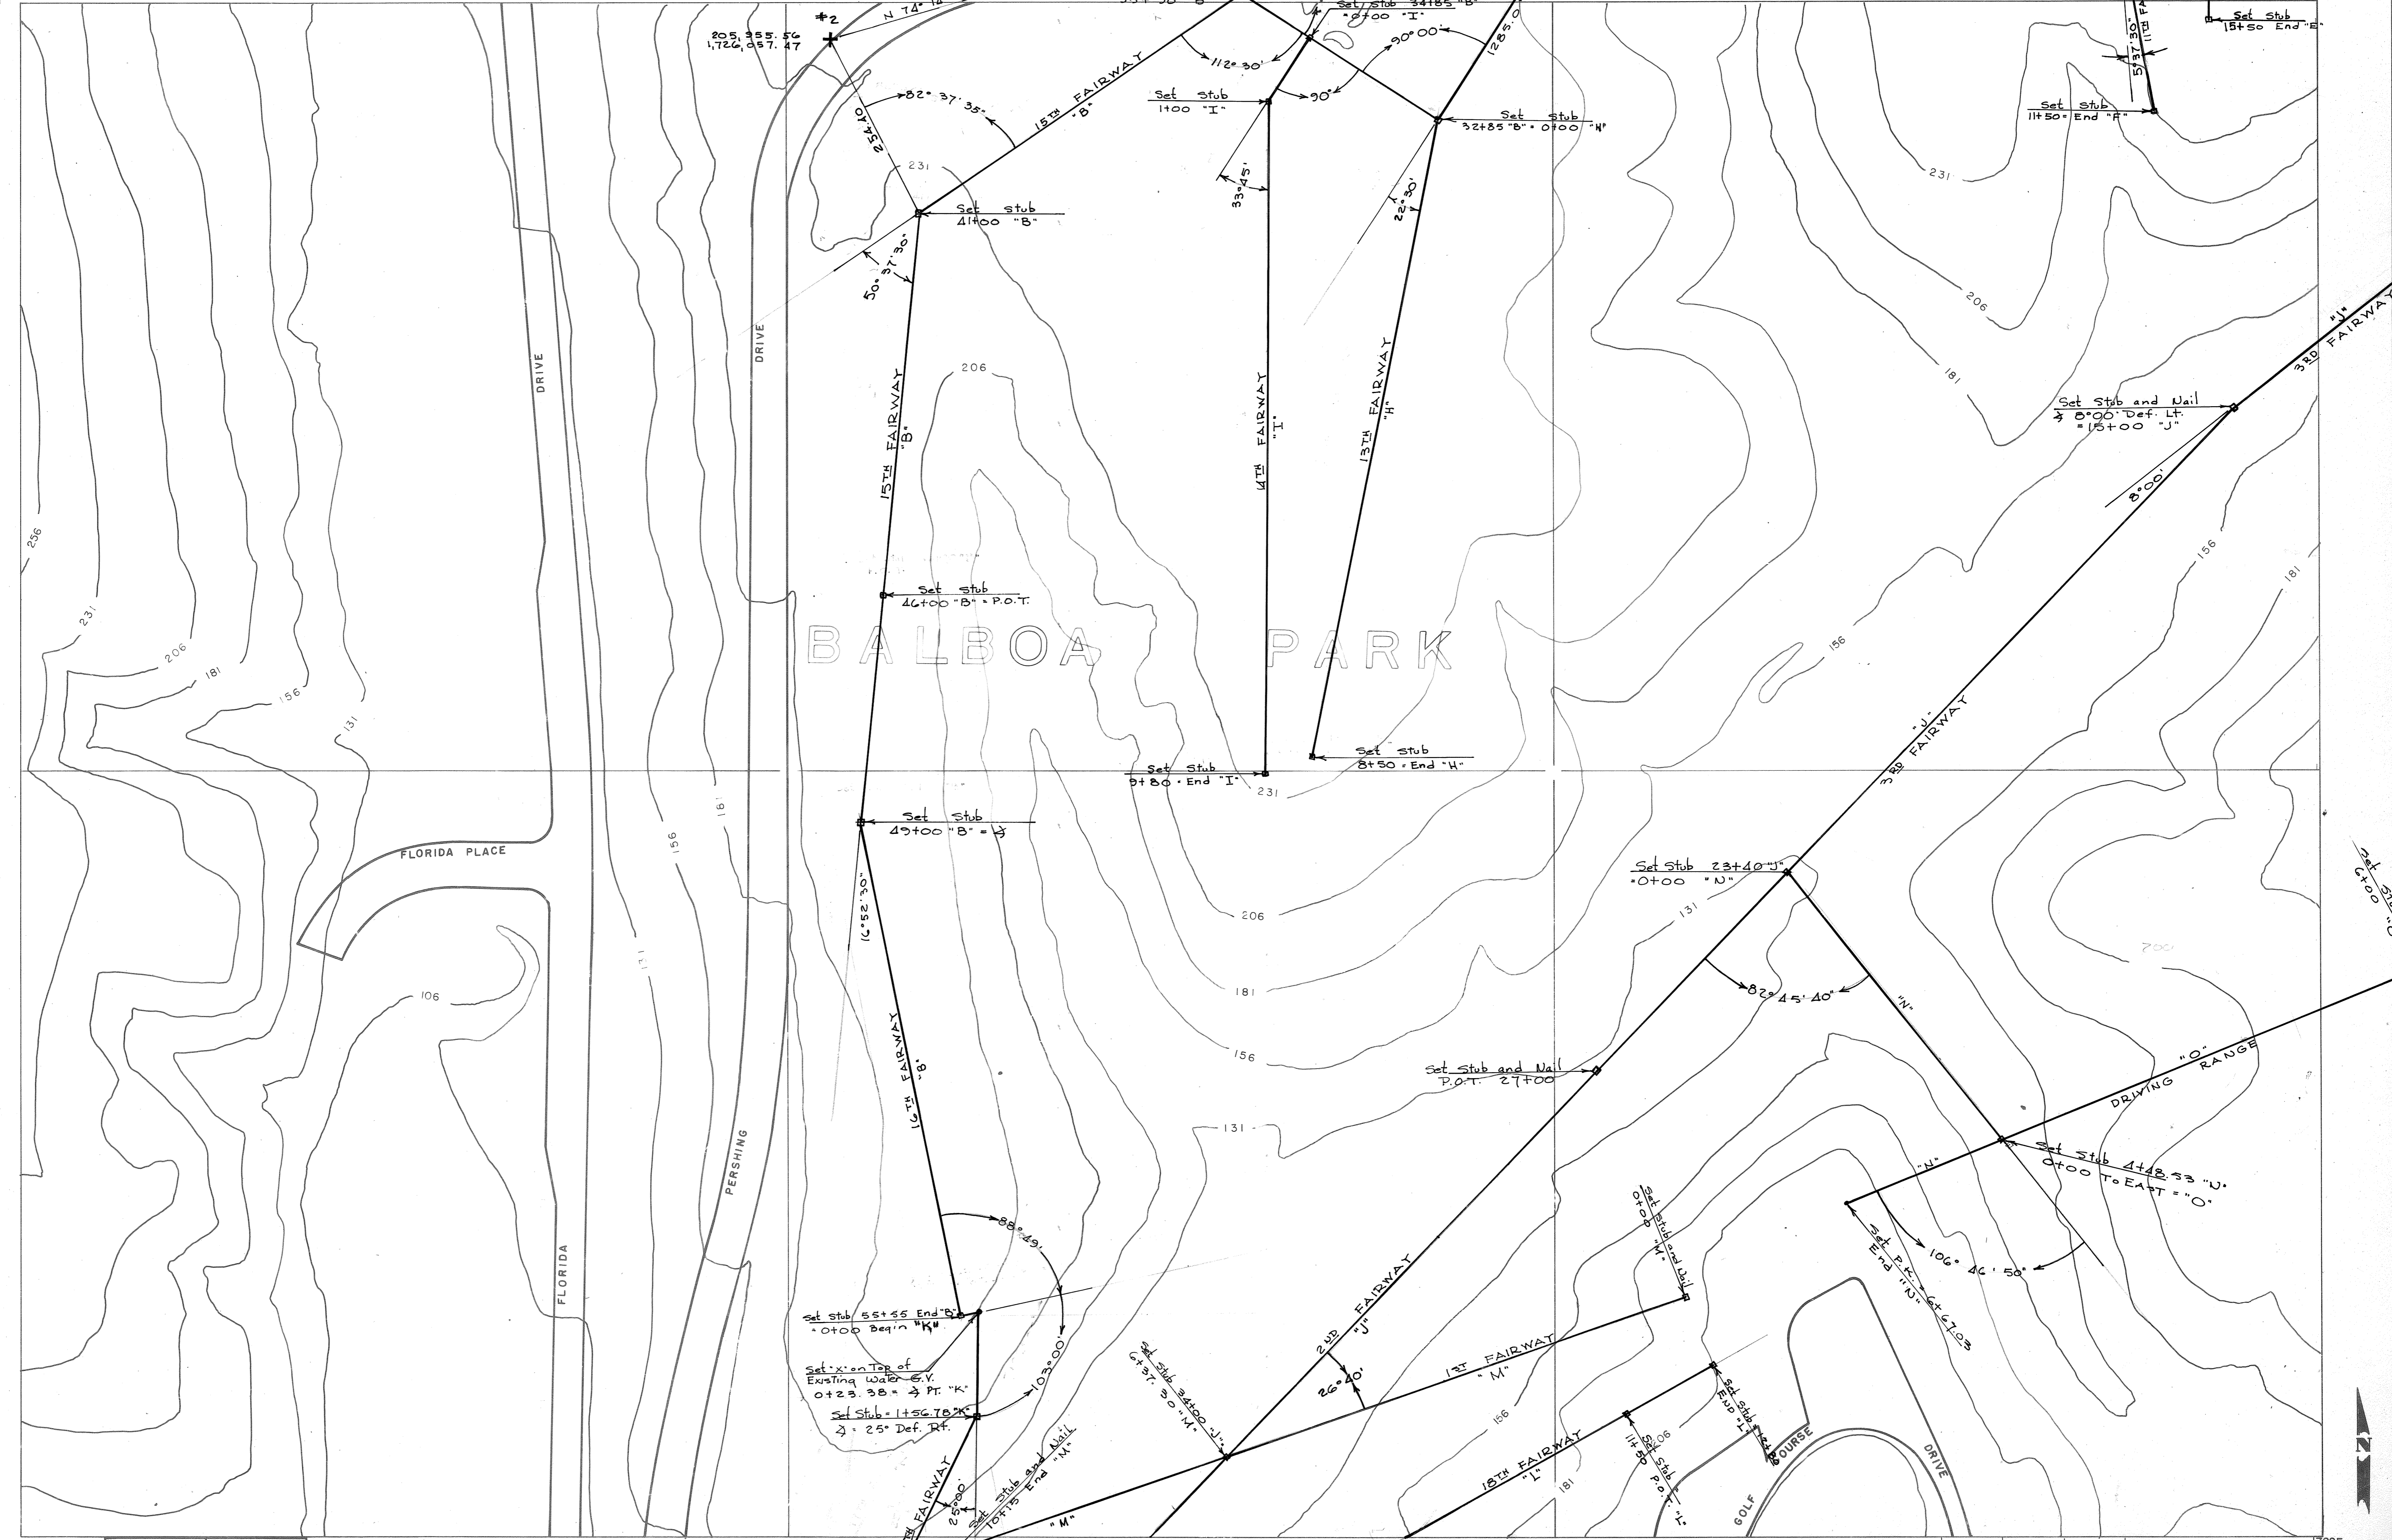

BALBOA PARK

CITY OF SAN DIEGO, CALIFORNIA

SCALE: 1 INCH = 100 FEET
DATUM IS MEAN SEA LEVEL

BASE MAP
DATE DRAWN: 5-10-61
REVISION:

206-1725	204-1725
204-1722	202-1725

204-1725