


220 N PM 5329 PAR. 2
 219 N COLLIER AVE.
 218 N 1734 E

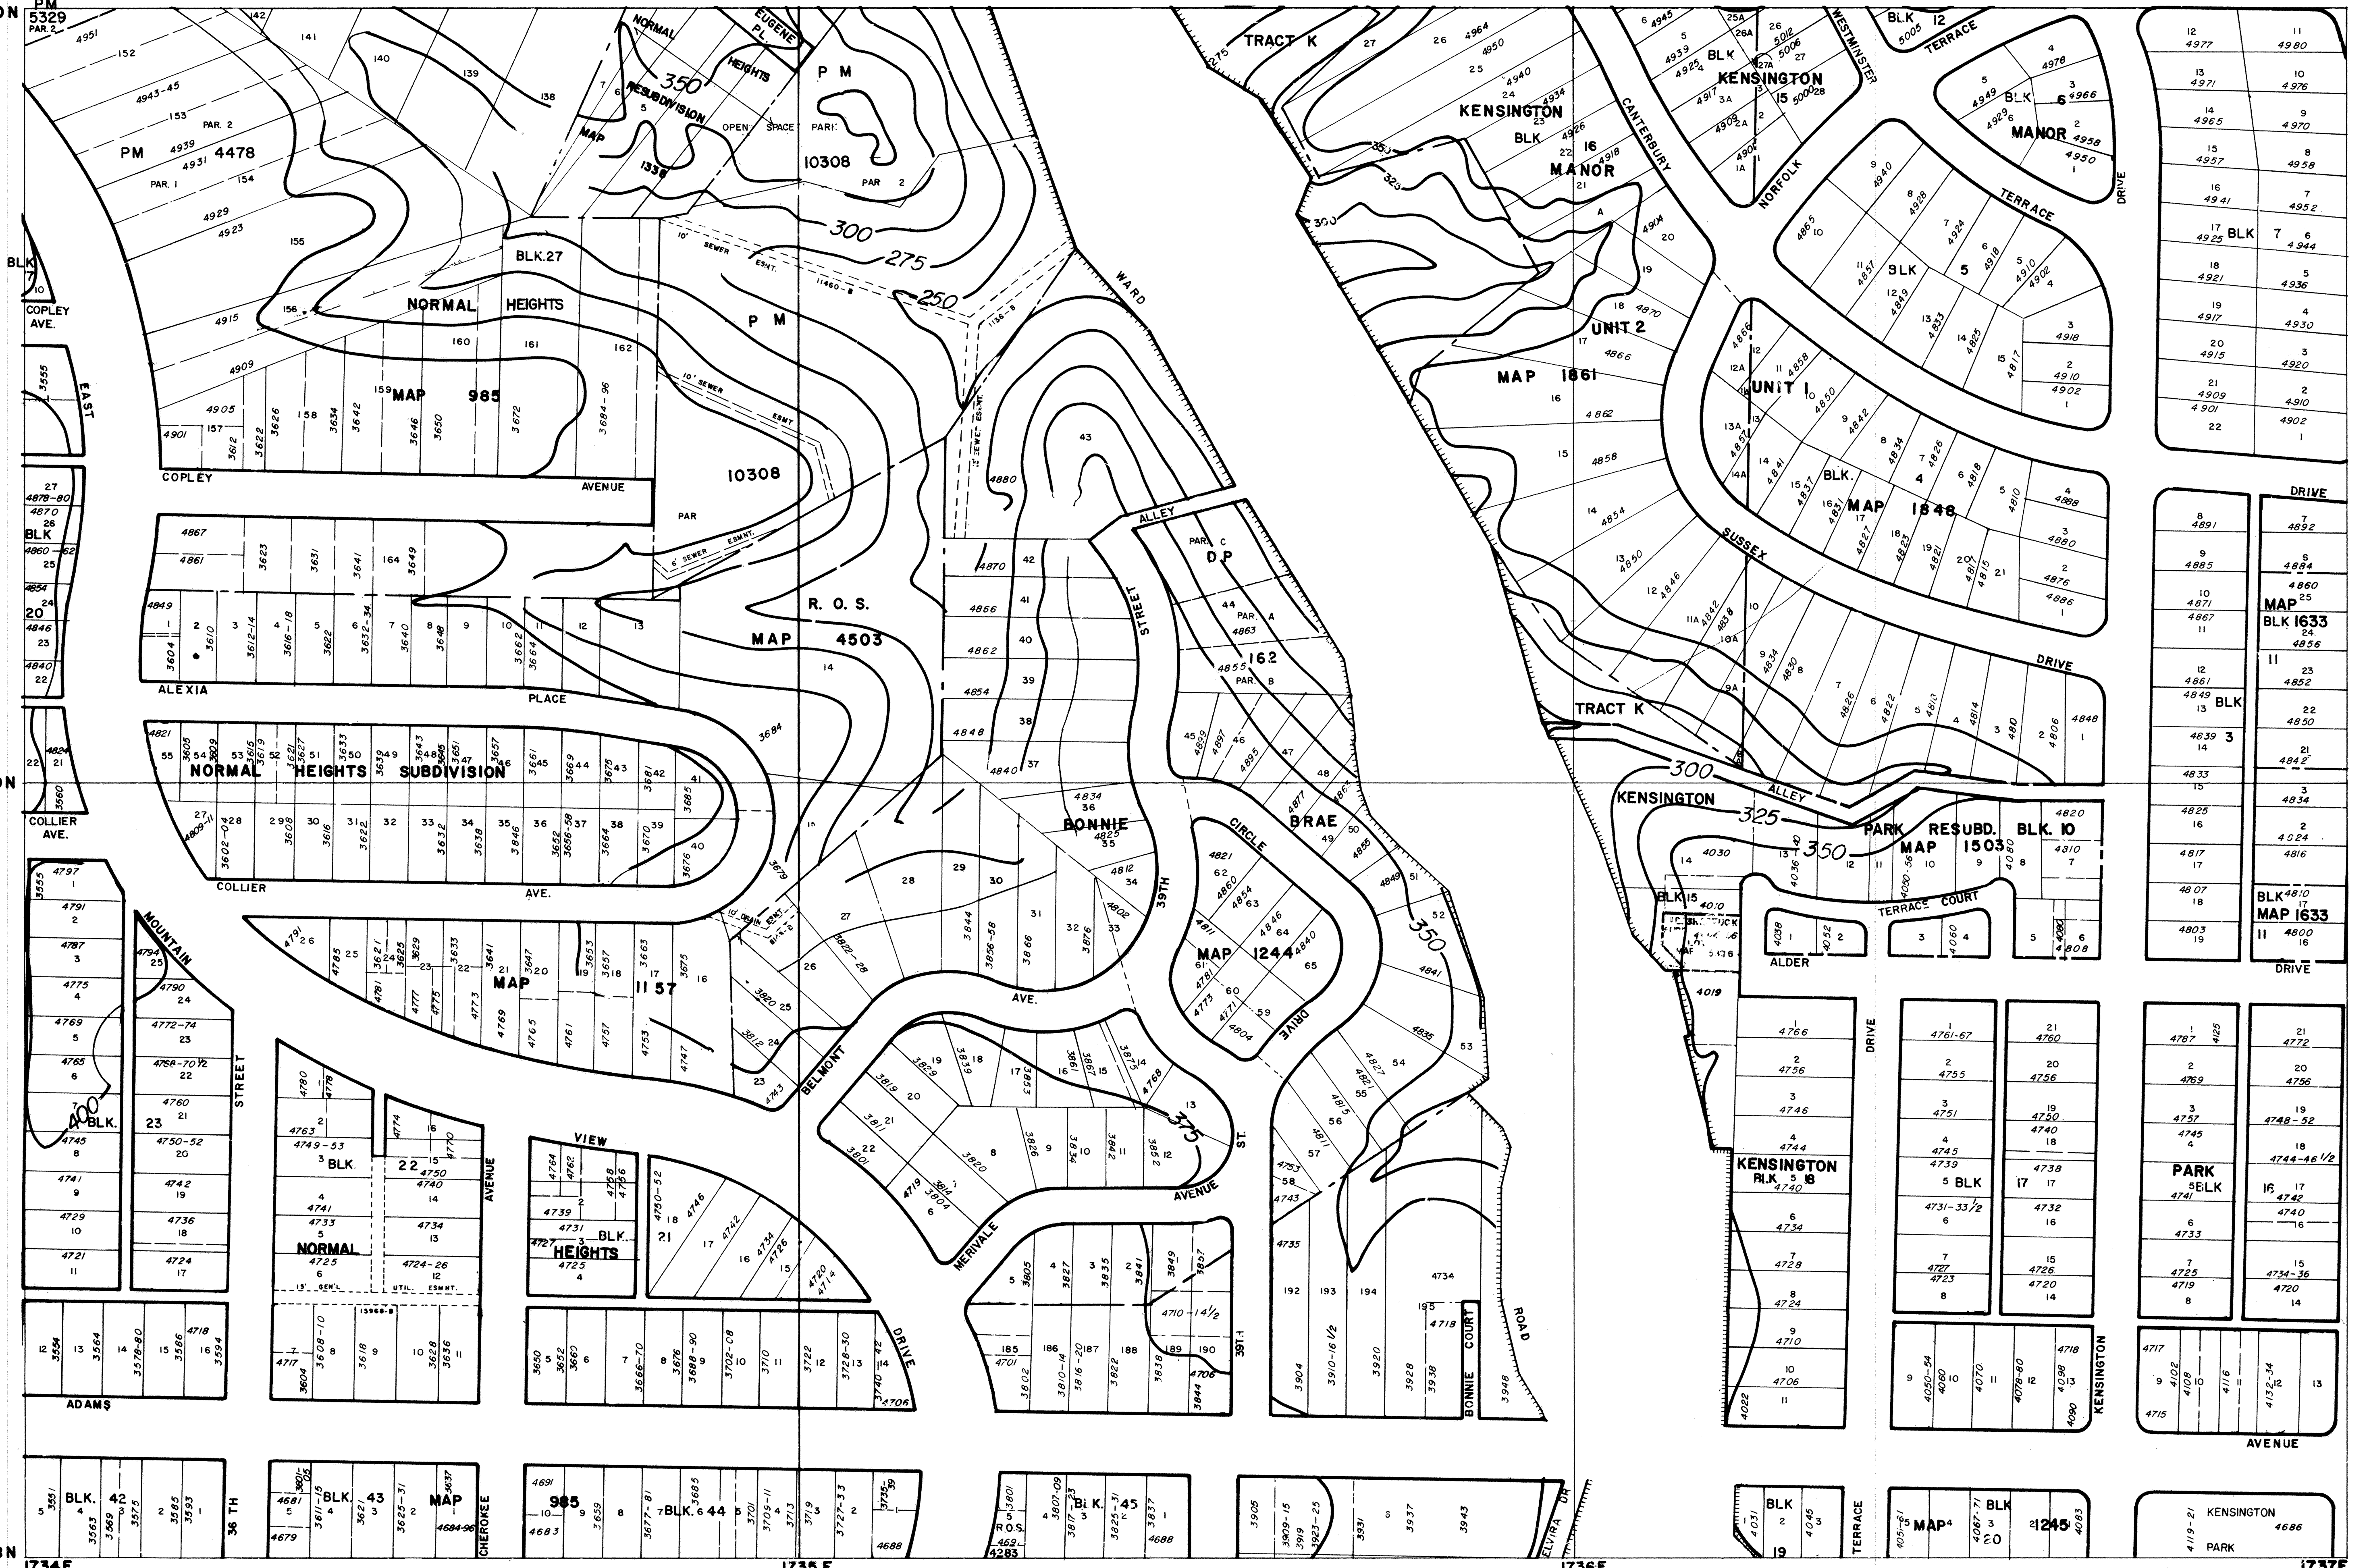

| | | | |
|----|------|----|------|
| 12 | 4977 | 11 | 4980 |
| 13 | 4971 | 10 | 4976 |
| 14 | 4965 | 9 | 4970 |
| 15 | 4957 | 8 | 4958 |
| 16 | 4941 | 7 | 4952 |
| 17 | 4925 | 6 | 4944 |
| 18 | 4921 | 5 | 4936 |
| 19 | 4917 | 4 | 4930 |
| 20 | 4915 | 3 | 4920 |
| 21 | 4909 | 2 | 4910 |
| 22 | 4901 | 1 | 4902 |

| | | | |
|----|------|---|------|
| 8 | 4891 | 7 | 4892 |
| 9 | 4885 | 6 | 4884 |
| 10 | 4871 | 5 | 4860 |
| 11 | 4867 | 4 | 4856 |
| 12 | 4861 | 3 | 4852 |
| 13 | 4849 | 2 | 4850 |
| 14 | 4839 | 1 | 4842 |
| 15 | 4833 | | 4834 |
| 16 | 4825 | | 4824 |
| 17 | 4817 | | 4816 |
| 18 | 4807 | | 4810 |
| 19 | 4803 | | 4800 |

| | | | |
|----|-------------|----|-------------|
| 1 | 4787 | 21 | 4772 |
| 2 | 4789 | 20 | 4766 |
| 3 | 4757 | 19 | 4748-52 |
| 4 | 4745 | 18 | 4744-46 1/2 |
| 5 | 4739 | 17 | 4738 |
| 6 | 4731-33 1/2 | 16 | 4732 |
| 7 | 4727 | 15 | 4726 |
| 8 | 4723 | 14 | 4720 |
| 9 | 4717 | 13 | 4714 |
| 10 | 4710 | 12 | 4708 |
| 11 | 4704 | 11 | 4702 |
| 12 | 4698 | 10 | 4696 |
| 13 | 4692 | 9 | 4690 |
| 14 | 4686 | 8 | 4684 |
| 15 | 4680 | 7 | 4678 |
| 16 | 4674 | 6 | 4672 |
| 17 | 4668 | 5 | 4666 |
| 18 | 4662 | 4 | 4660 |
| 19 | 4656 | 3 | 4654 |
| 20 | 4650 | 2 | 4648 |
| 21 | 4644 | 1 | 4642 |

| | | | |
|----|------|----|------|
| 1 | 4637 | 11 | 4622 |
| 2 | 4631 | 10 | 4616 |
| 3 | 4625 | 9 | 4610 |
| 4 | 4619 | 8 | 4604 |
| 5 | 4613 | 7 | 4598 |
| 6 | 4607 | 6 | 4592 |
| 7 | 4601 | 5 | 4586 |
| 8 | 4595 | 4 | 4580 |
| 9 | 4589 | 3 | 4574 |
| 10 | 4583 | 2 | 4568 |
| 11 | 4577 | 1 | 4562 |

BASE MAP
 DRAWN: 3/28/66
 REVISED:
 10-10-66
 11-30-67 RICK

CITY OF SAN DIEGO, CALIFORNIA
 SCALE 1 INCH = 100 FEET
 DATUM IS MEAN SEA LEVEL

| |
|----------|
| 220-1734 |
| 218-1731 |
| 216-1734 |

218-1734

PROPERTY
 AREA LABELS
 TOP
 SEWERS
 WATER
 FENCES
 EASERS