




DETAIL "B"

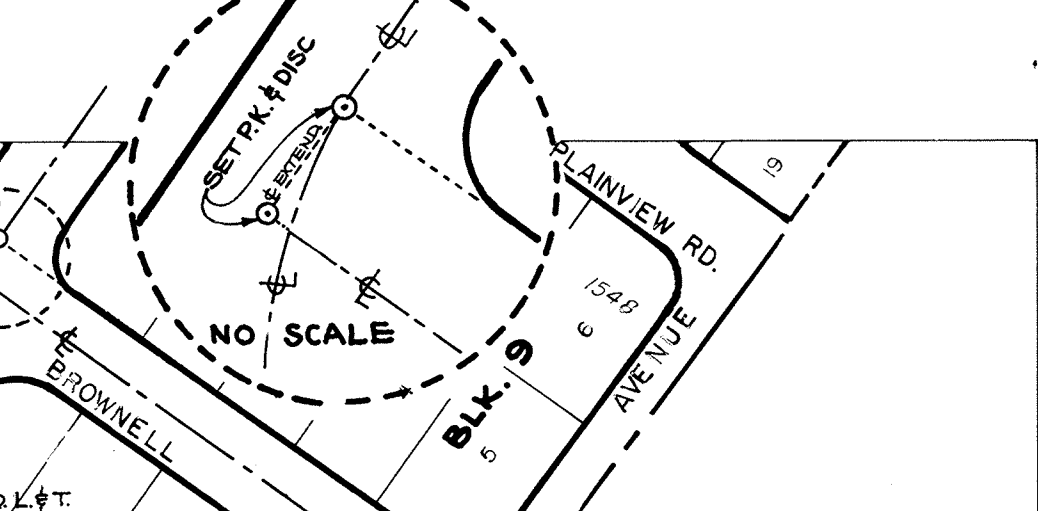


DETAIL "C"

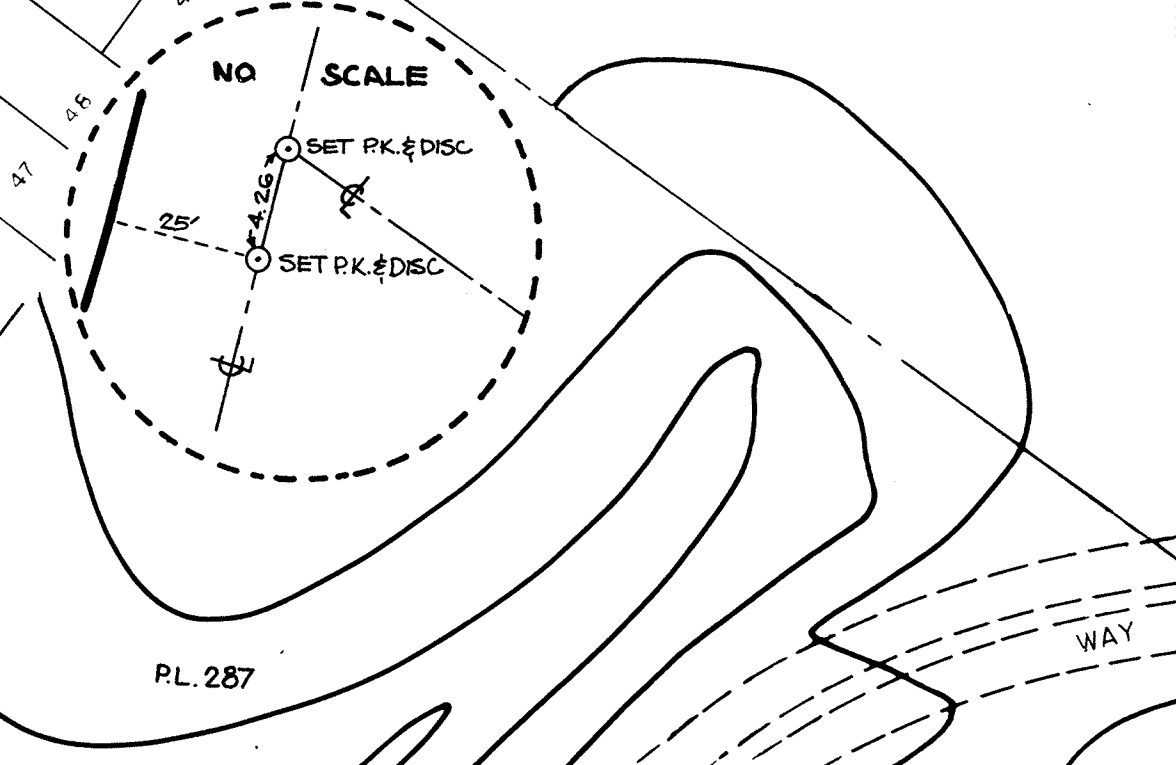


DETAIL "E"

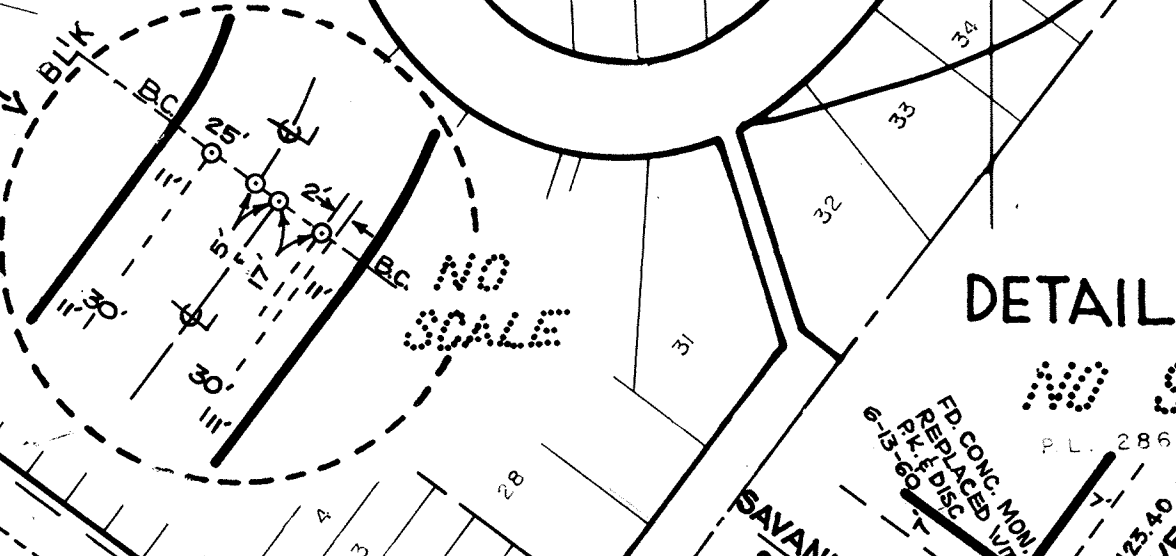


DETAIL "G"

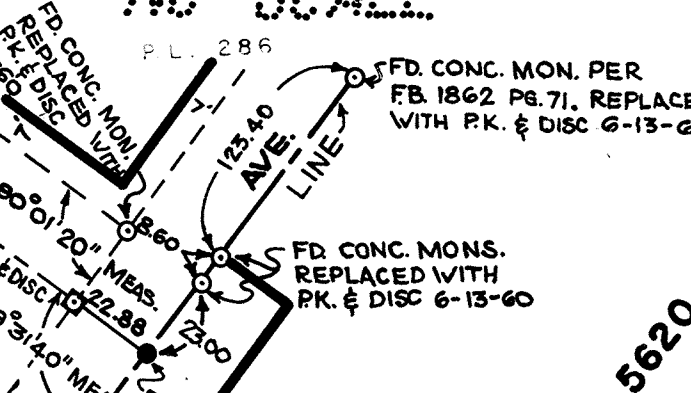

DETAIL "F"

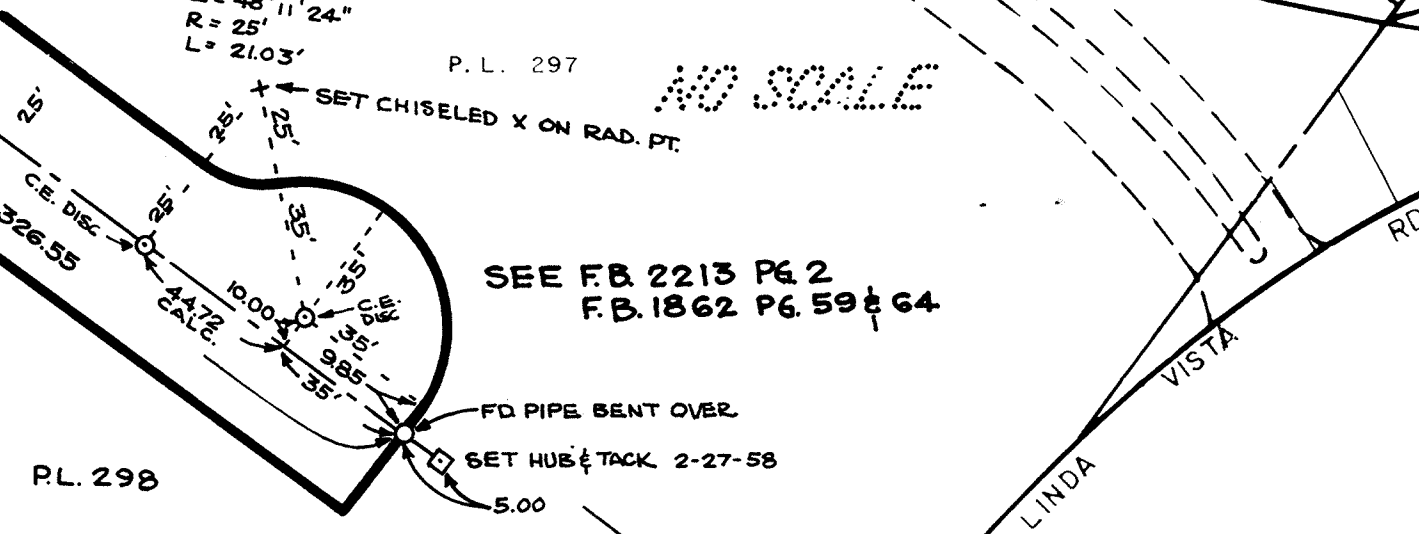

DETAIL "A"

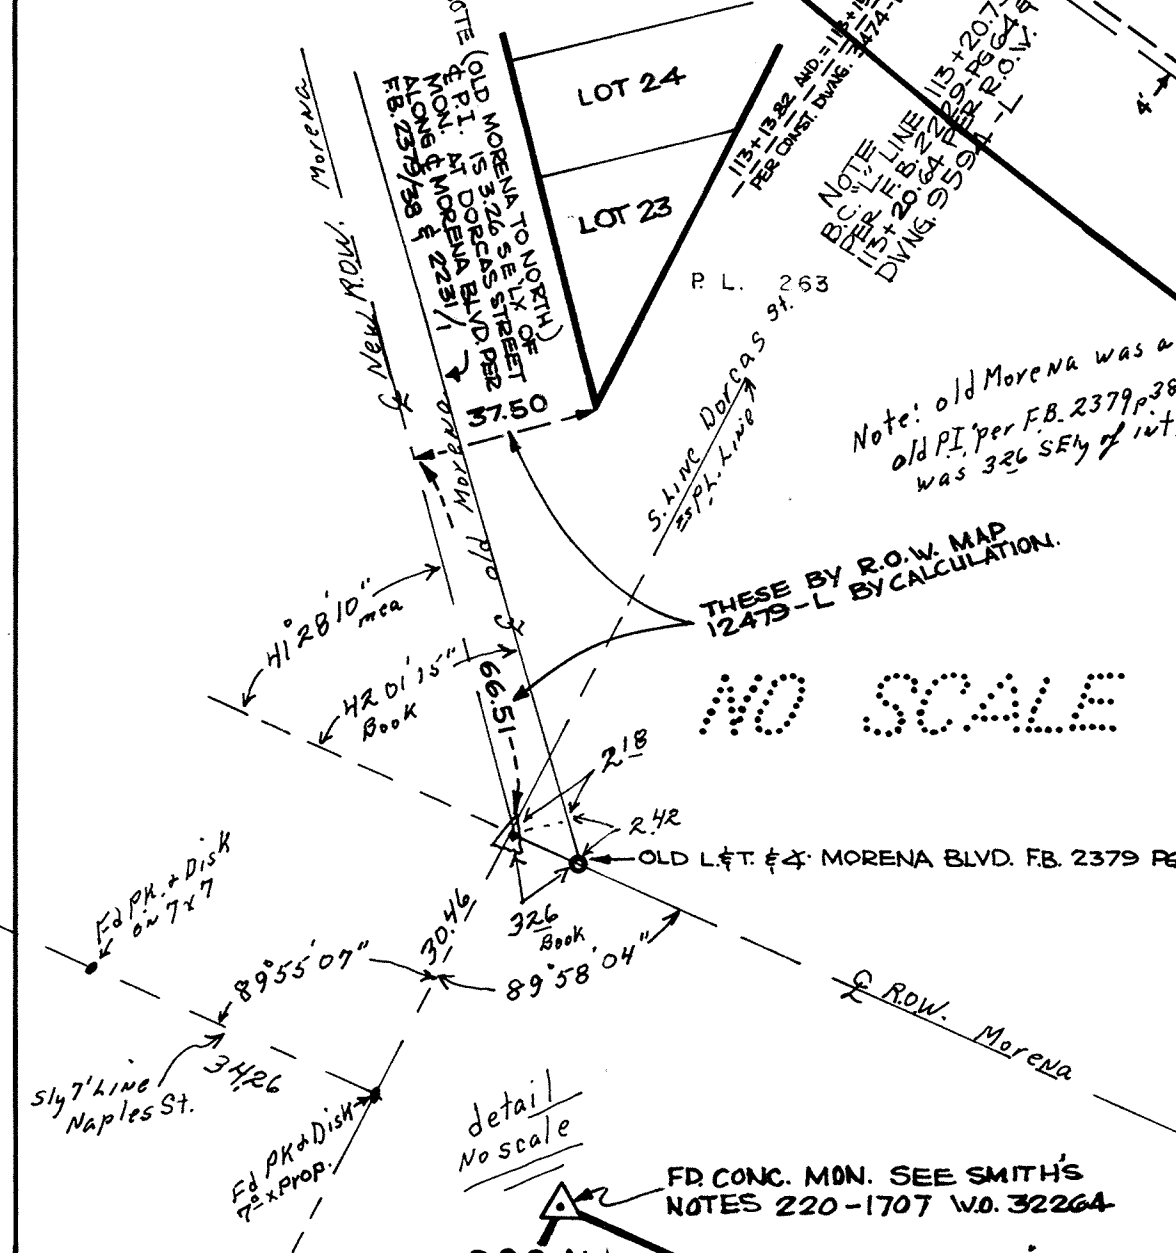

BASE MAP	
DRAWN: 5-21-65	
REVISED:	
THIS IS FIELD WORK BY D. SMITH 1967	
UNRECORDED OCT-69	

NOTE -
 INFORMATION ON THIS MYLAR WAS OBTAINED BY SURVEY OF MORENA BOULEVARD BY DONALD A. SMITH SURVEYOR, AND REFERENCES SHOWN THAT WERE USED BY HIM.

Note! For RDW. Morena Blvd this area See Dugs 12479-L & 12480-L, 9593-L R.R. FBs 2379, 2229, 223, 218

SCALE 1 INCH = 100 FEET

SEE DETAIL ON 218-1707

- LEGEND**
- LEAD & DISC
 - P.K. NAIL
 - ⊙ P.K. & DISC
 - ⊖ PIPE
 - ⊠ HUB & DISC
 - △ CITY ENGINEER'S CONTROL MONUMENT

222-1707	
220-1704	220-1710
218-1707	

220-1707

