

INSTRUMENT MAN	CHAINMAN	DATE	W.O. NO.
...	...	...	...
...	...	...	...
...	...	...	...
...	...	...	...
...	...	...	...


REVISOR	DATE	REVISION
...	...	...
...	...	...
...	...	...
...	...	...
...	...	...

**CITY OF SAN DIEGO, CALIFORNIA**

SCALE - 1-INCH=100 FEET  
DATUM IS MEAN SEA LEVEL

NEW & TORREY PINES ROAD  
HATCH  
NEWBERN  
THOMPSON  
LAMIE  
JULY, 1965  
W.O. 90025

254 - 1695

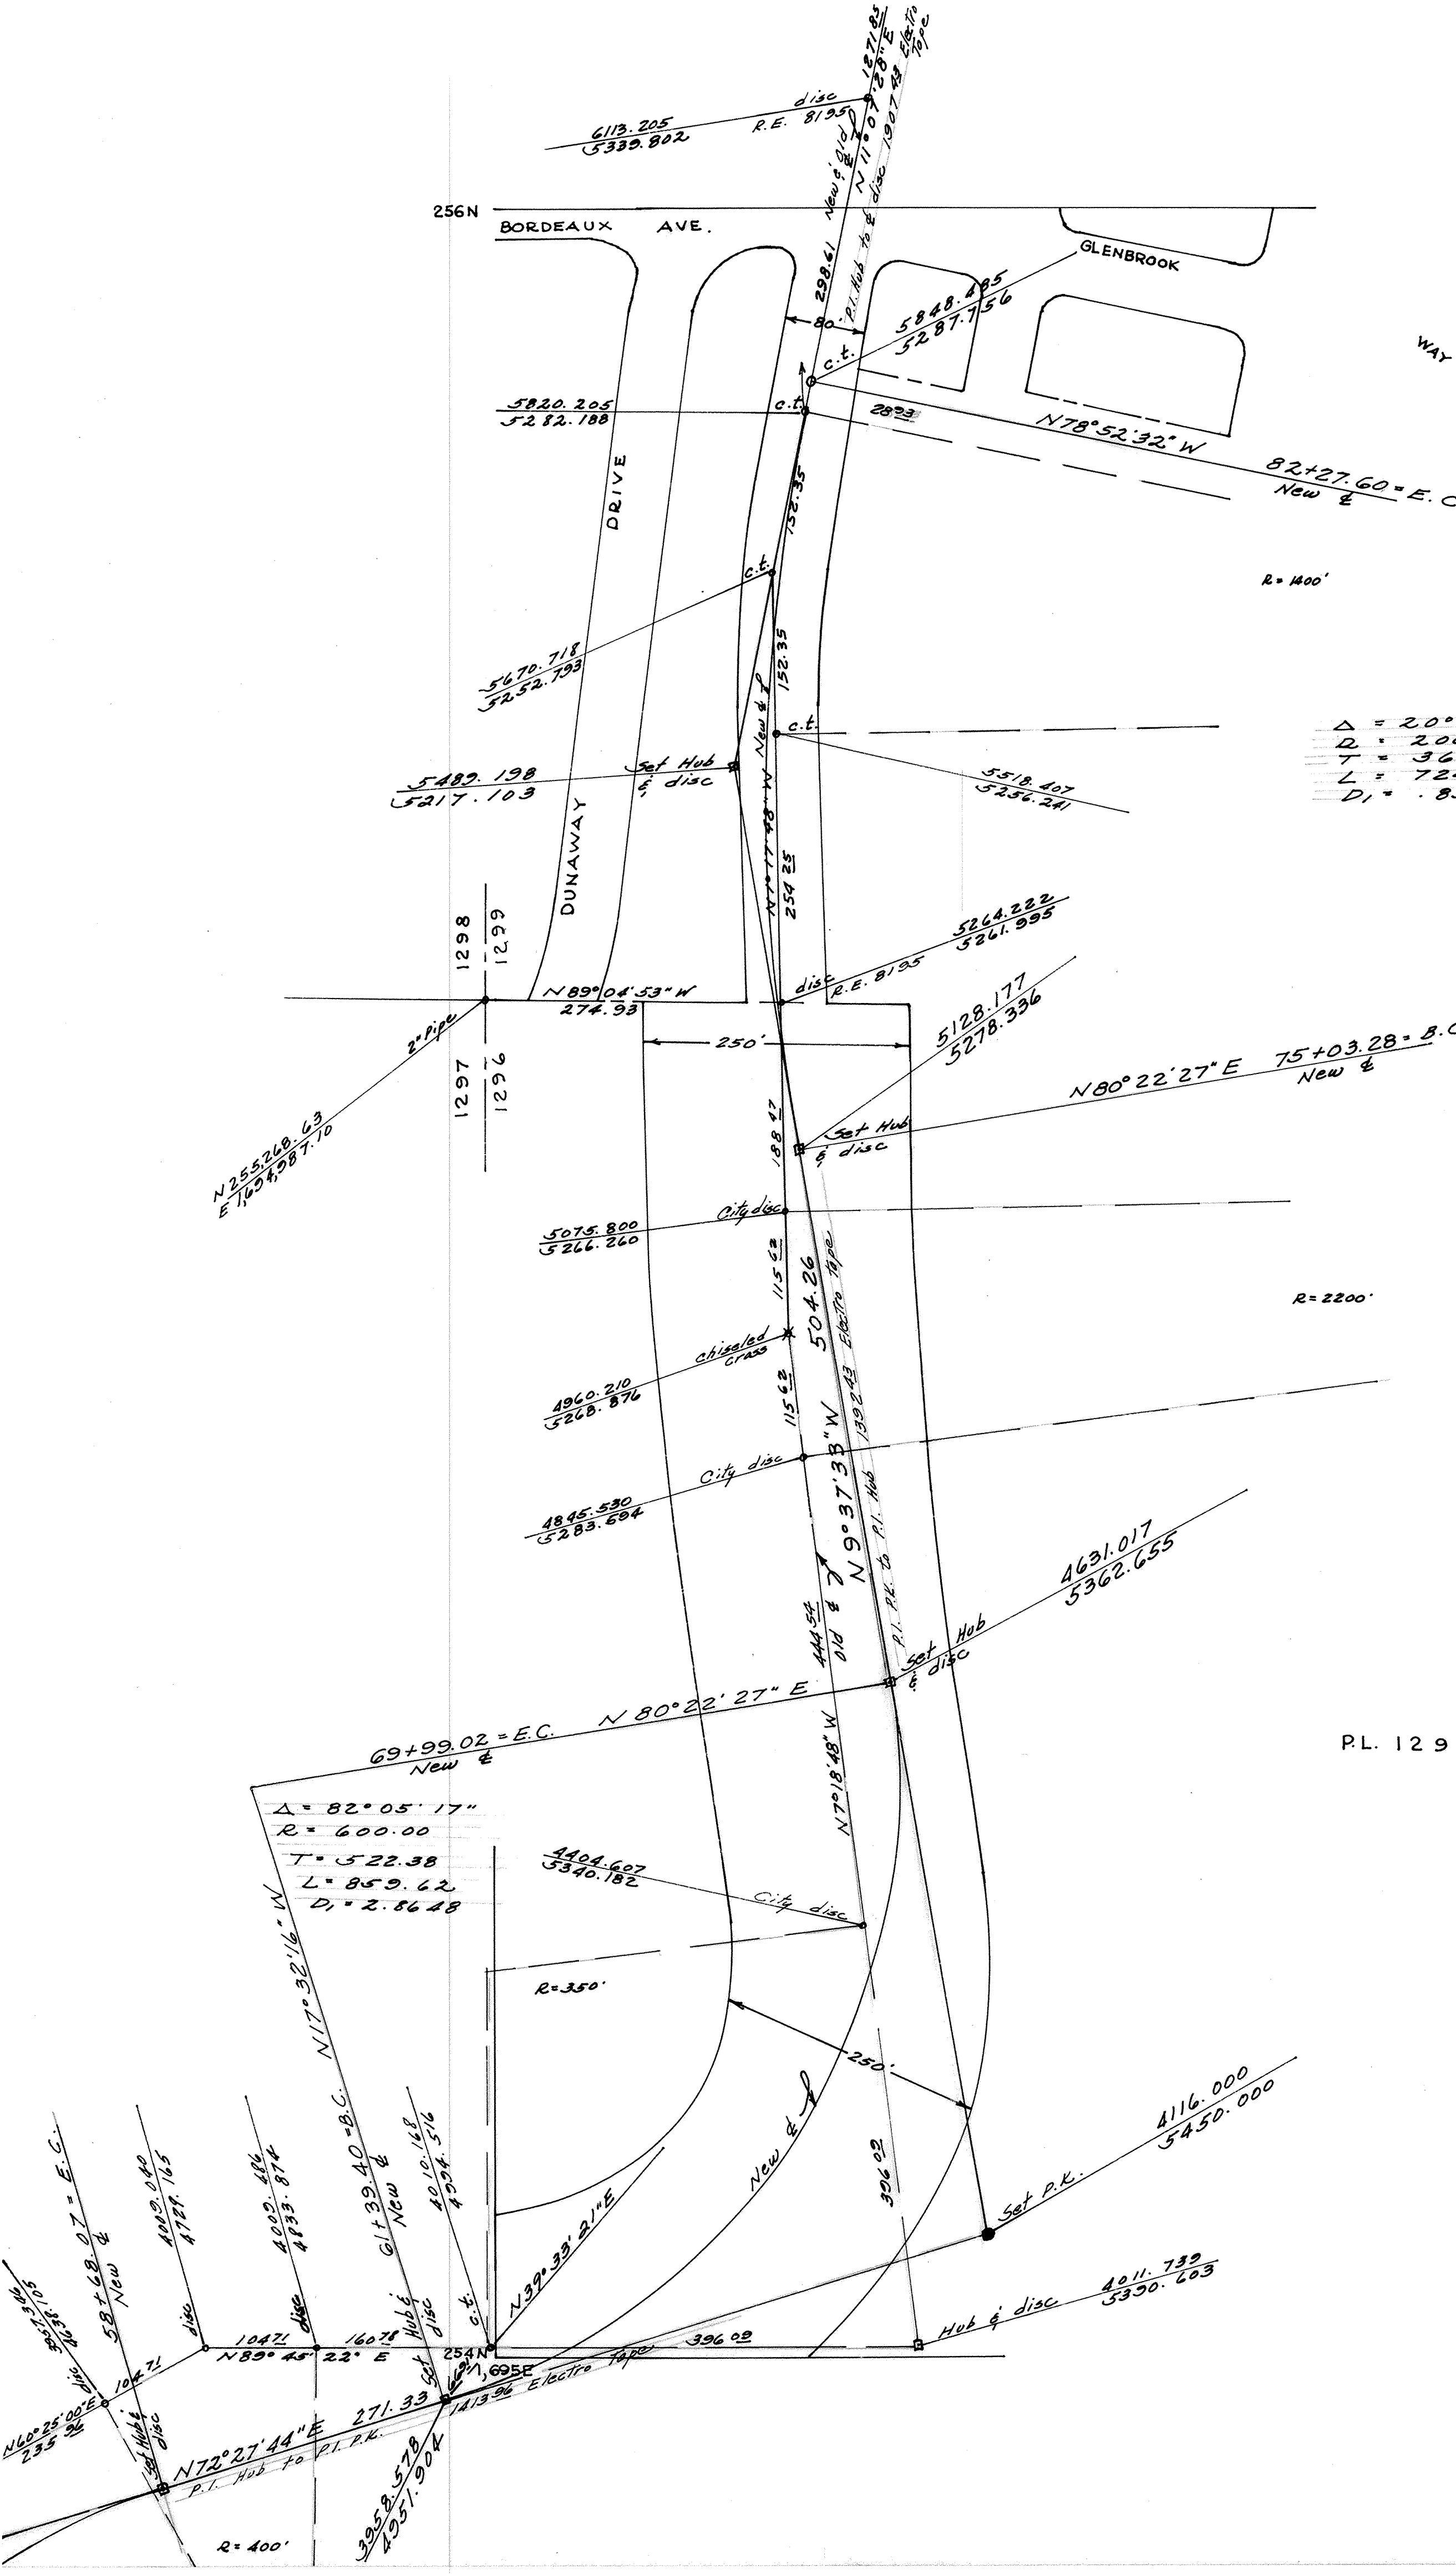

$\Delta = 20^{\circ}25'01''$   
 $D = 2000.00$   
 $T = 366.17$   
 $L = 724.32$   
 $D_1 = .85944$

$\Delta = 82^{\circ}05'17''$   
 $R = 600.00$   
 $T = 522.38$   
 $L = 859.62$   
 $D_1 = 2.8648$

PL. 1296

SCALE - 1 INCH = 100 FEET

NEW &  
 TORREY PINES ROAD  
 HATCH  
 NEWBORN  
 THOMPSON  
 LAMIE  
 JULY 1965  
 W. O. 90025

254-1695

1,698E

