


D.
S.
C.
U.

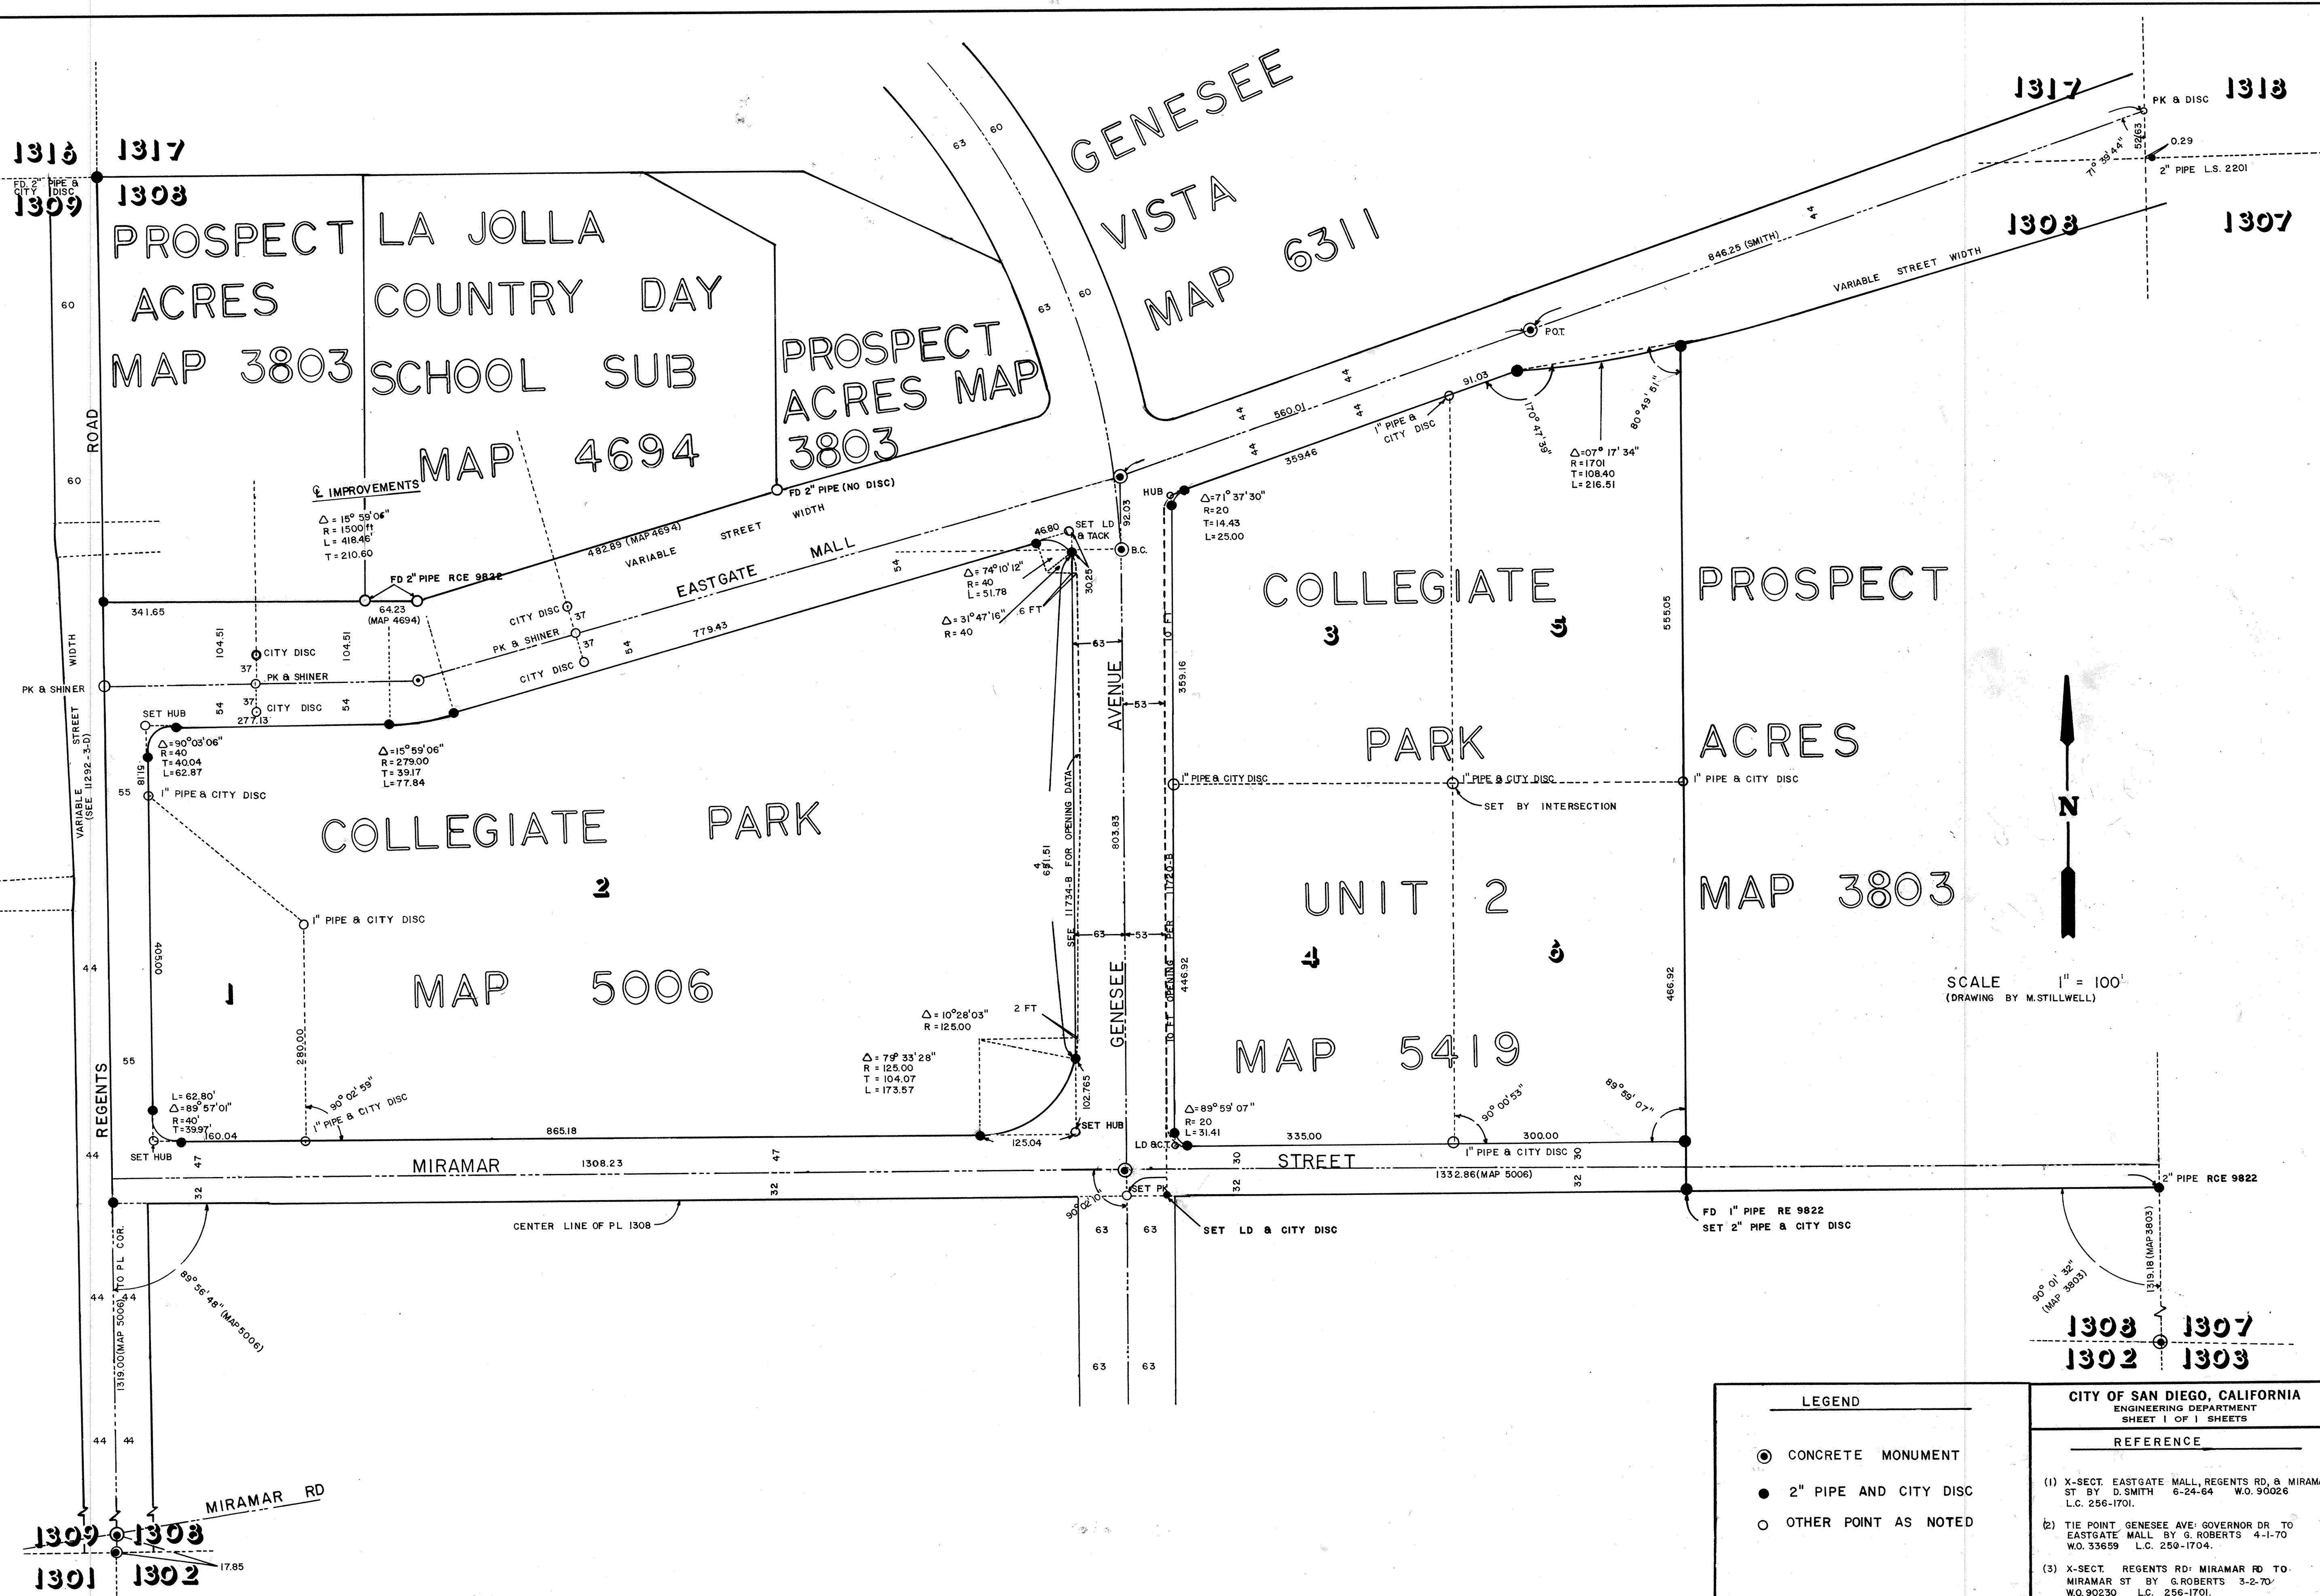

SCALE 1" = 100'
(DRAWING BY M. STILLWELL)



| | | |
|---|--|--|
| <p>LEGEND</p> <ul style="list-style-type: none"> ● CONCRETE MONUMENT ● 2" PIPE AND CITY DISC ○ OTHER POINT AS NOTED | <p>CITY OF SAN DIEGO, CALIFORNIA ENGINEERING DEPARTMENT SHEET 1 OF 1 SHEETS</p> | <p>W.O. NO. 78001</p> |
| | <p>REFERENCE</p> <p>(1) X-SECT. EASTGATE MALL, REGENTS RD. & MIRAMAR ST BY D. SMITH 6-24-64 W.O. 90026 L.C. 256-1701.</p> <p>(2) TIE POINT GENESSEE AVE. GOVERNOR DR TO EASTGATE MALL BY G. ROBERTS 4-1-70 W.O. 33659 L.C. 250-1704.</p> <p>(3) X-SECT. REGENTS RD. MIRAMAR RD TO MIRAMAR ST BY G. ROBERTS 3-2-70 W.O. 90230 L.C. 256-1701.</p> | <p>G. ROBERTS SURVEYOR</p> <p>J. RORER TRANSITMAN</p> <p>R. CRAIG CHAINMAN</p> <p>D. REED CHAINMAN</p> |