


298 N

117° 12' 45"

117° 12' 30"

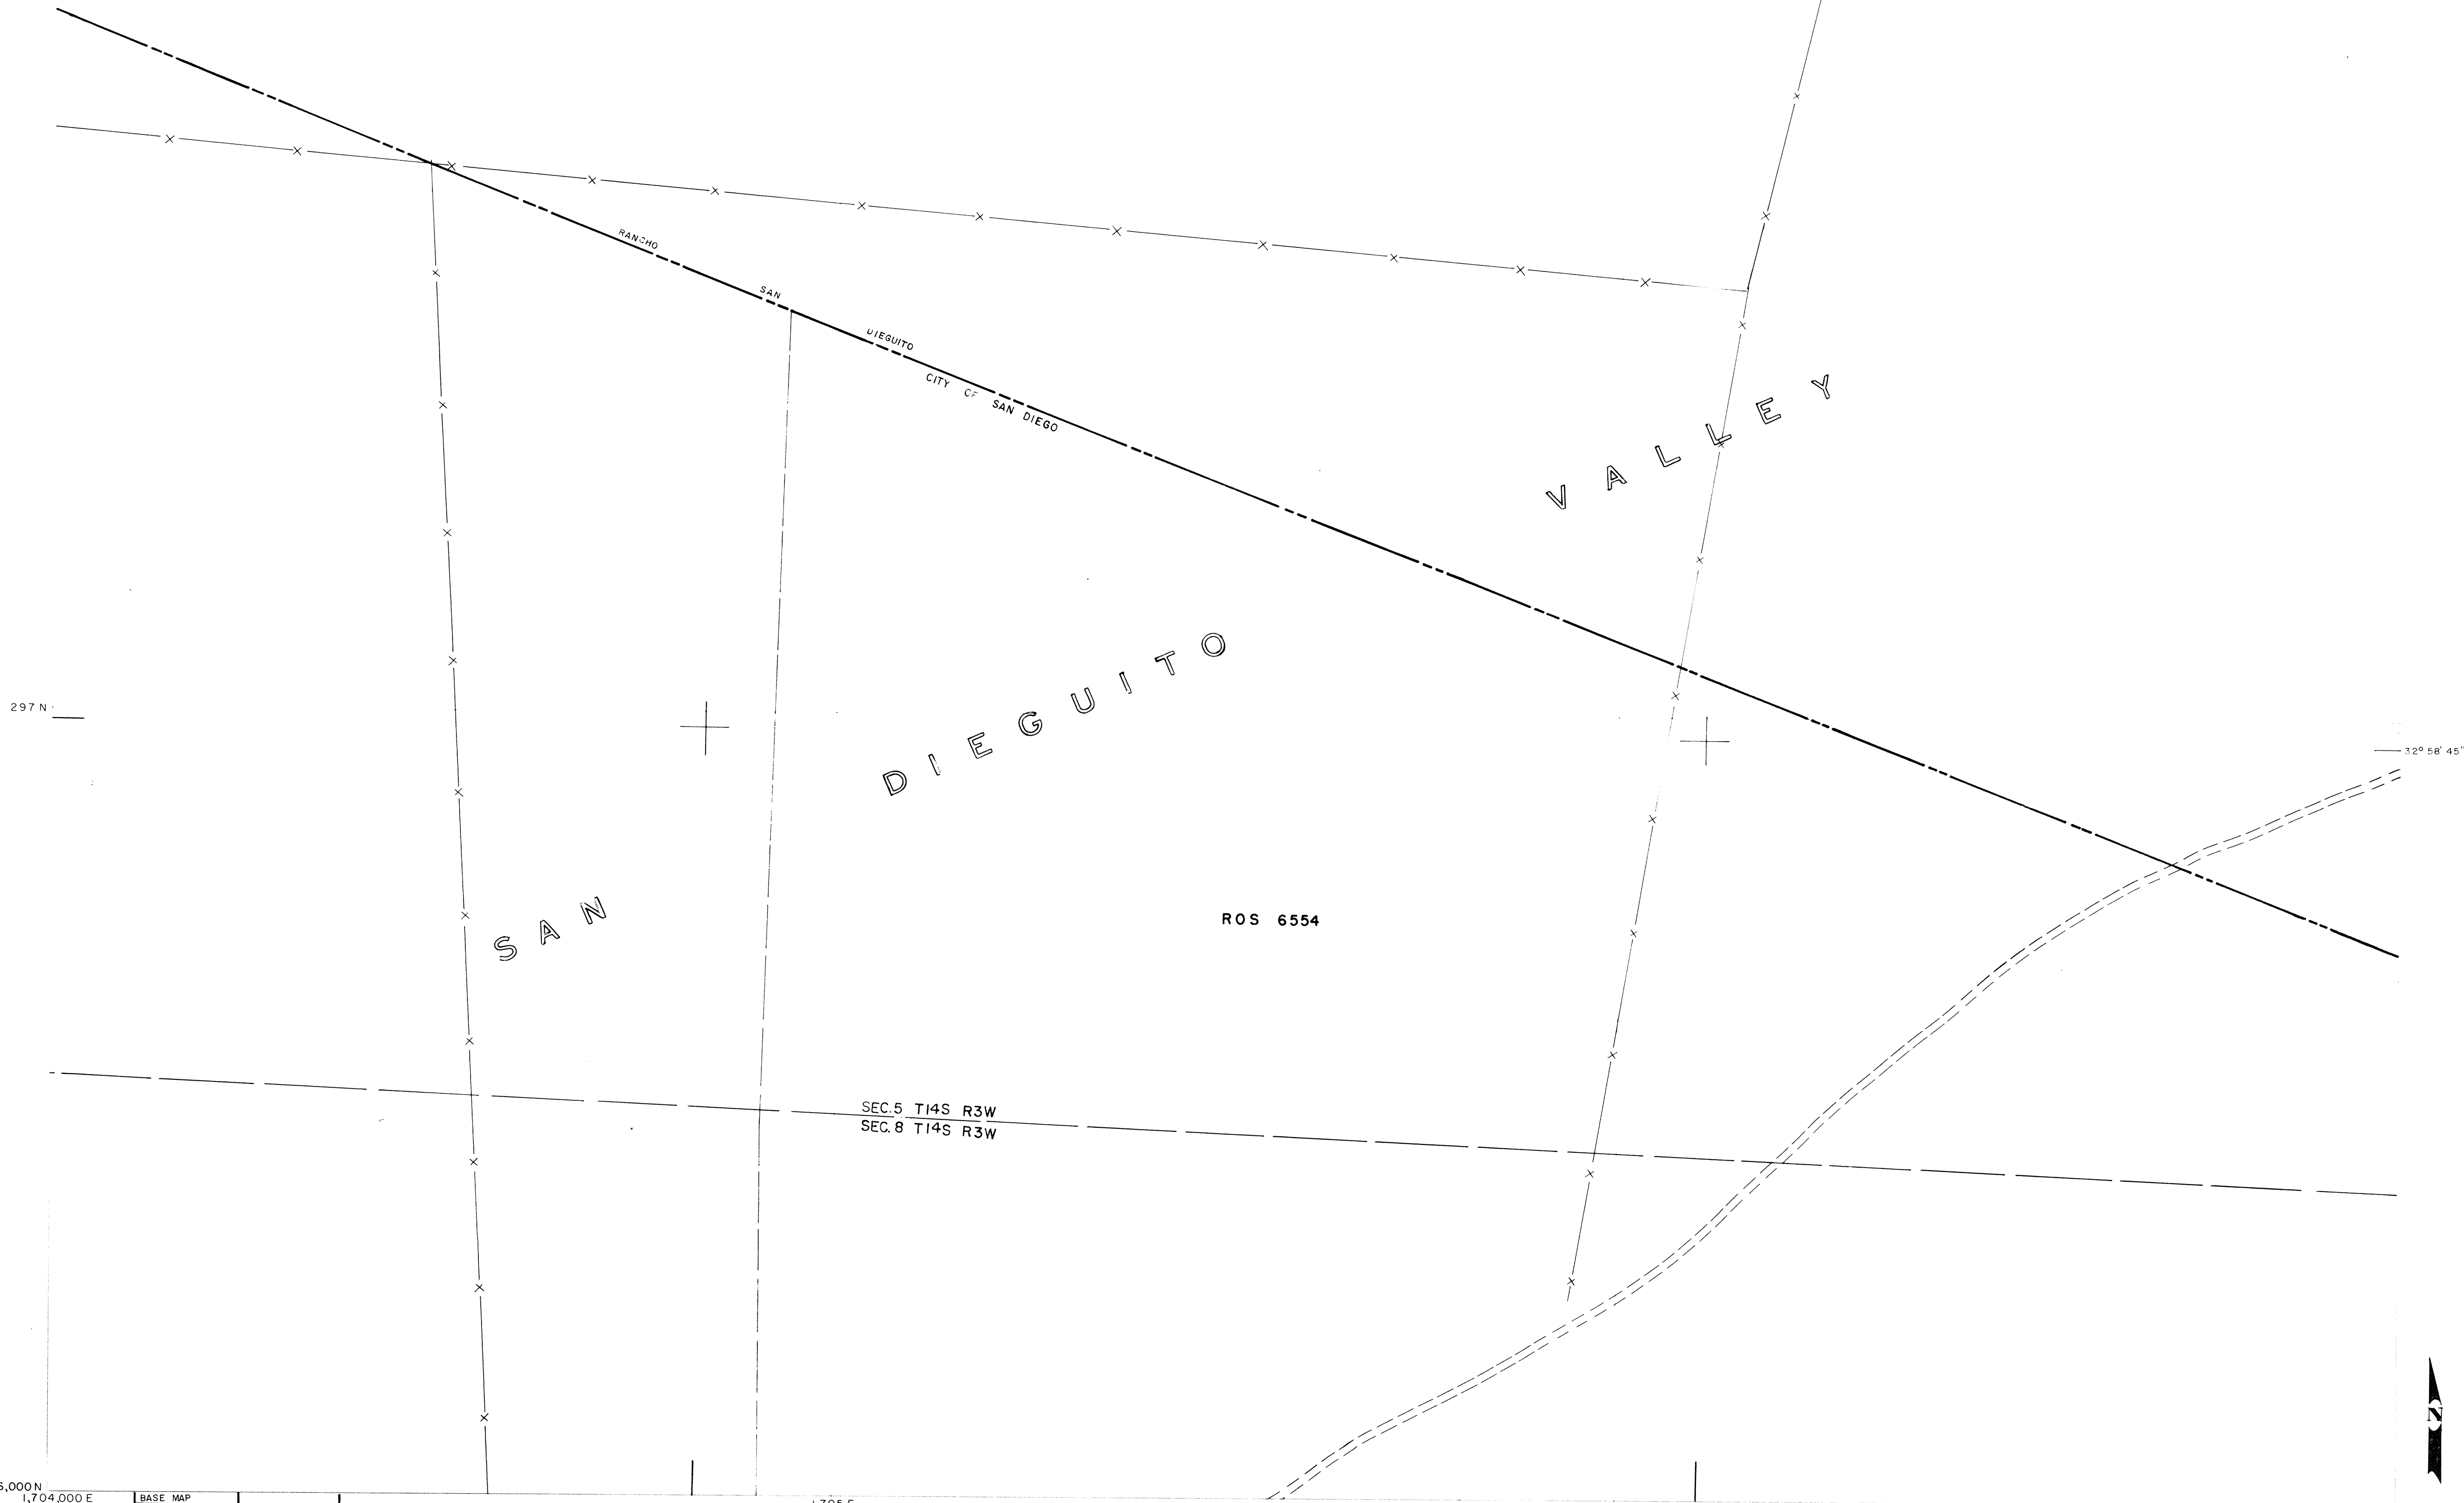

SAN

DIEGUITO

VALLEY

RANCHO SAN DIEGUITO CITY OF SAN DIEGO

ROS 6554

SEC. 5 T14S R3W
SEC. 8 T14S R3W

32° 58' 45"

297 N

SURVEYOR	
INSTRUMENT MAN	
CHAINMAN	
CHAINMAN	
DATE	
W.O. NO.	

296,000 N
1,704,000 E

BASE MAP	
DATE DRAWN	
REVISED	5-7-22

1,705 E

1,706 E

1,707 E

CITY OF SAN DIEGO, CALIFORNIA

SCALE : 1 INCH = 100 FEET
DATUM - MEAN SEA LEVEL

296 - 1701	298 - 1704	296 - 1707
294 - 1704		

296-1704

