


PACIFIC

HWY

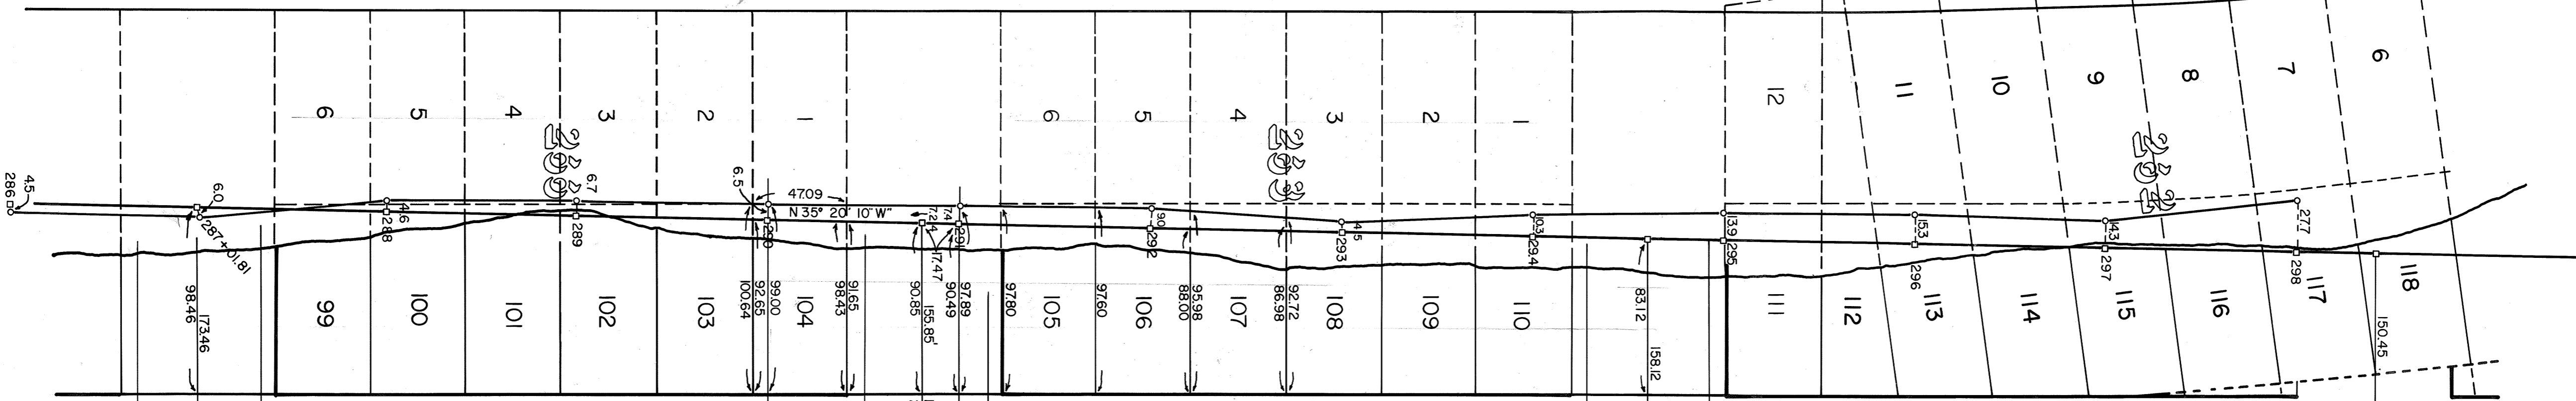

CALIFORNIA

SANTA FE

ST

UPPAS

THORN

BLVD

ST

SPRUCE

SASSAFRAS ST

ST

KETTNER

ST

9

435

REDRAWN BY R.A.P. 3-18-76
CHECKED BY W.N. 3-18-76
ORIGINALLY MICROFILMED 1-24-63
REMICROFILMED

20

10

01