


DEPOT GROUNDS

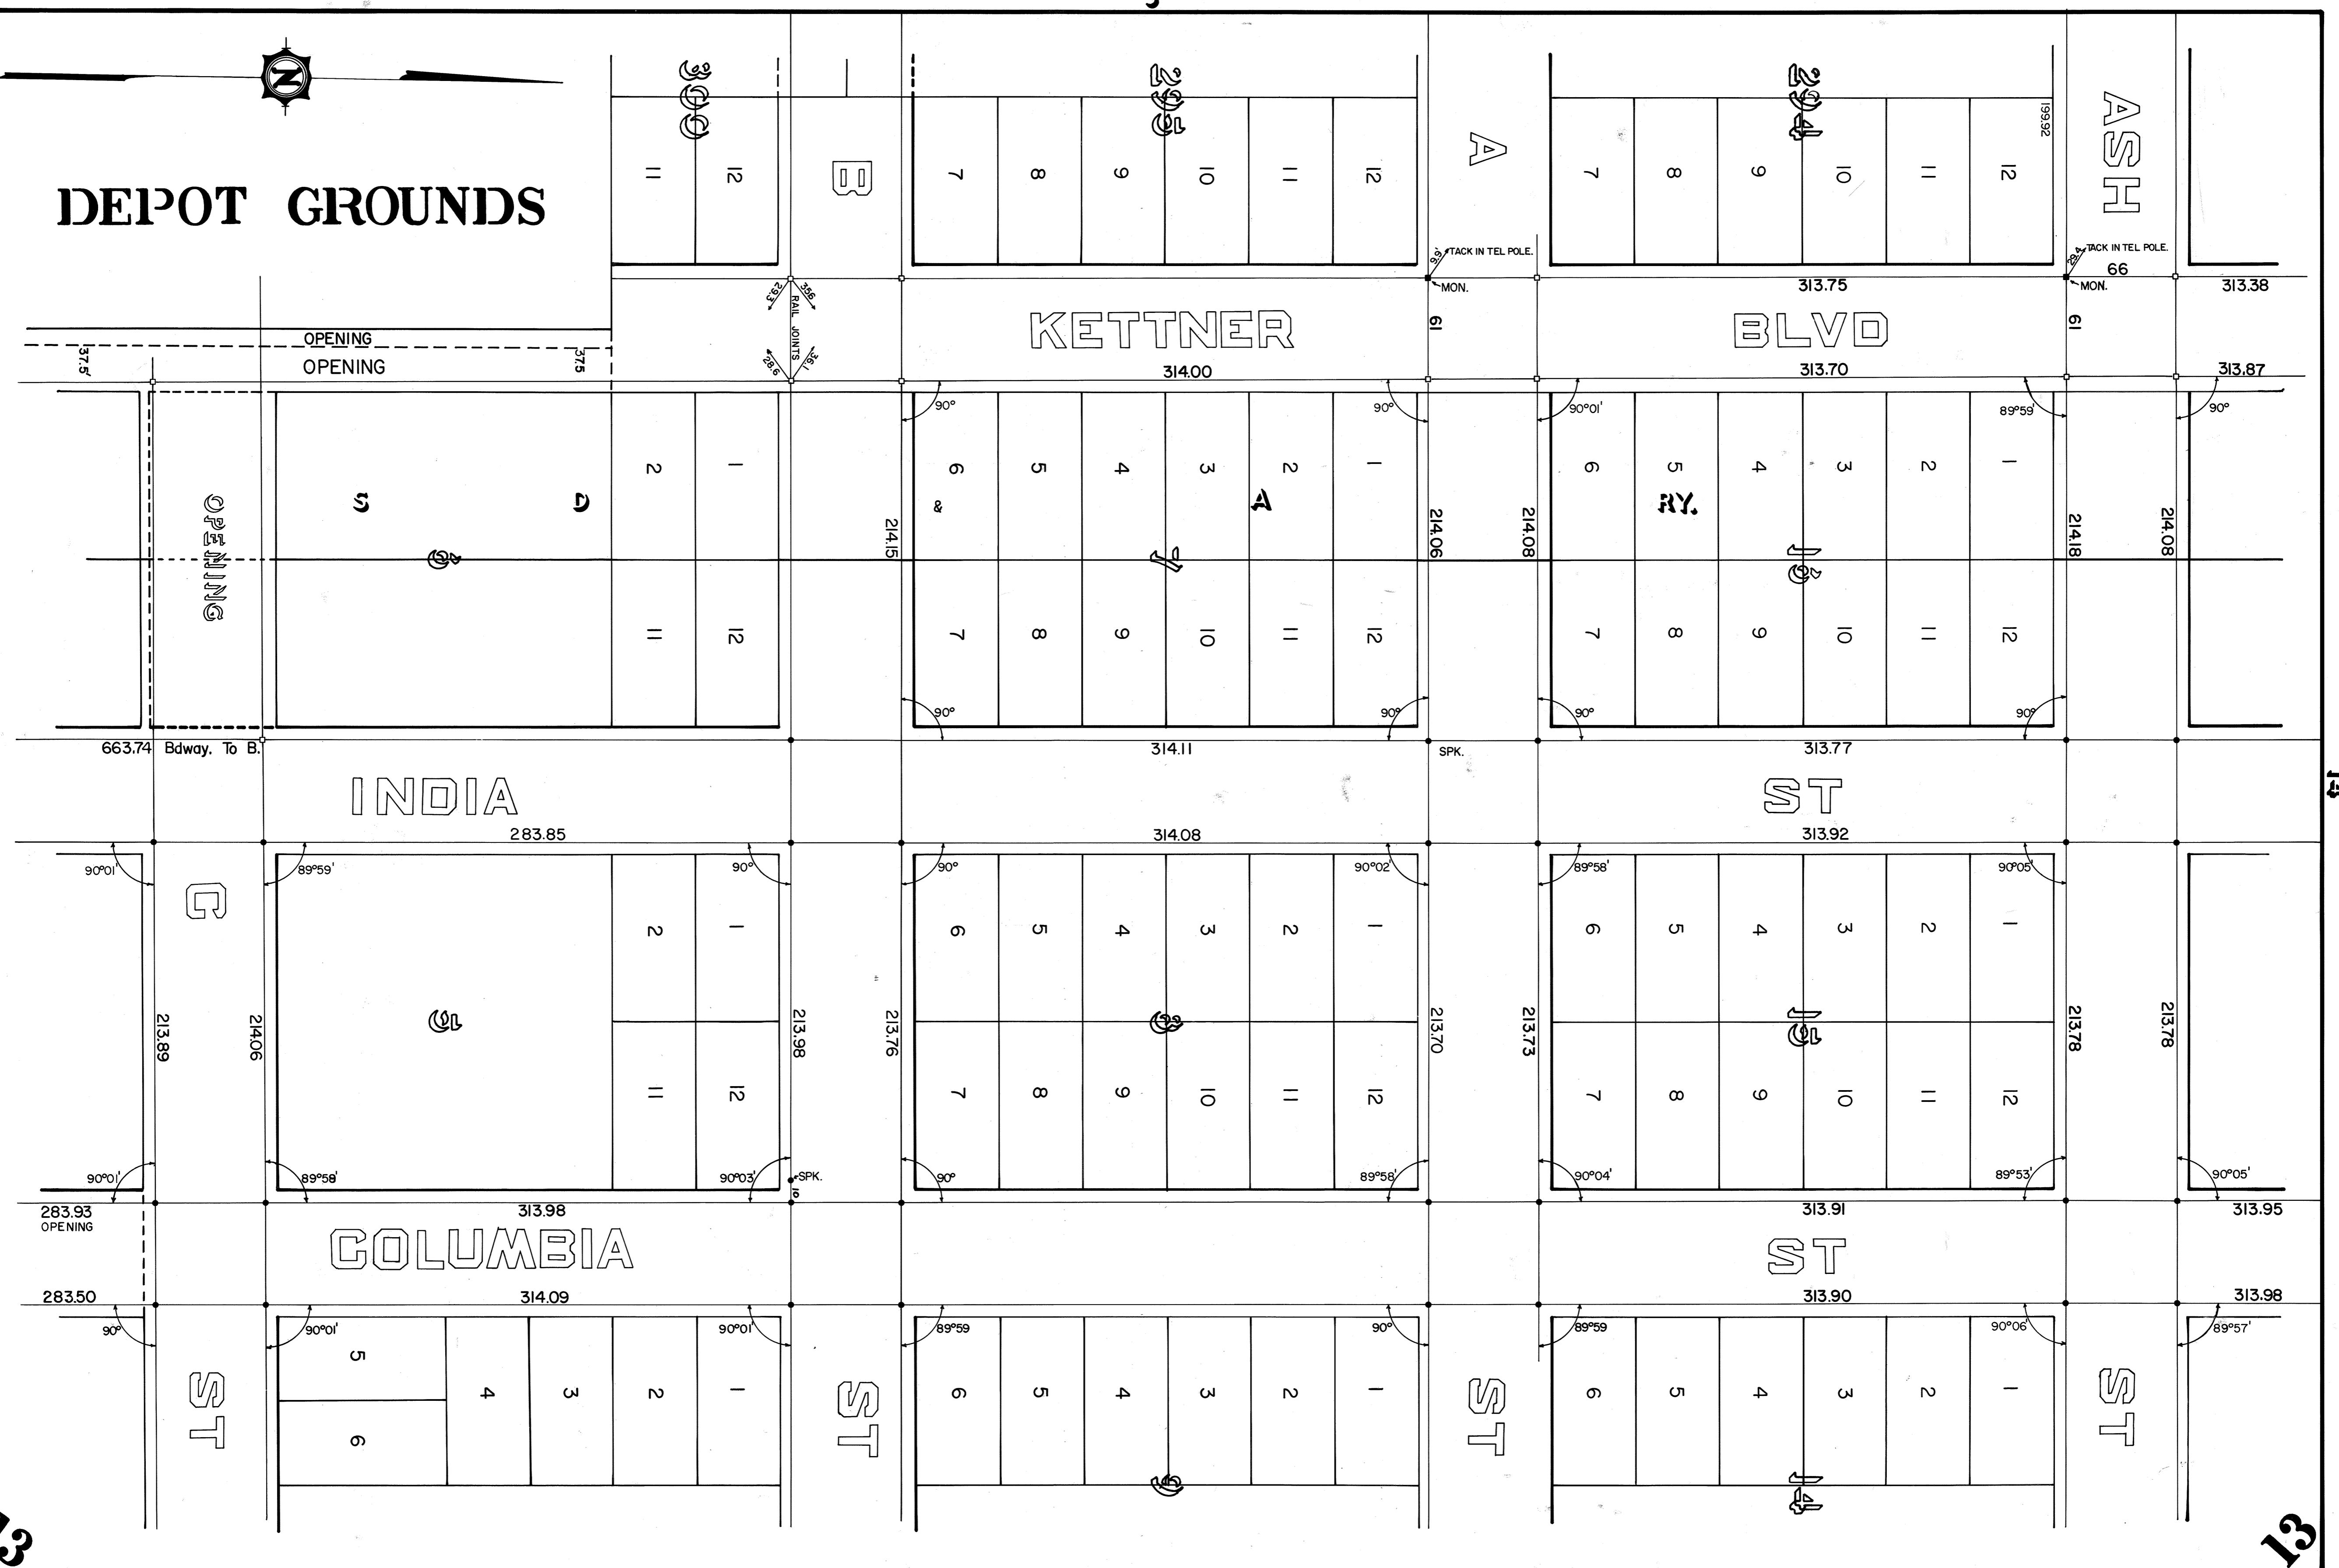

REDRAWN BY R.A.P. 3-19-76
 CHECKED BY W.R.N. 3-19-76
 ORIGINALLY MICROFILMED 1-24-63
 REMICROFILMED

12

14

13

13