

JAN 24 1963

WALNUT

AVE

ST.


ST.

ST.

1	34
2	33
3	32
4	31
5	30
6	29
7	28
8	27
9	26
10	25
11	24
12	23
13	22

1	34
2	33
3	32
4	31
5	30
6	29
7	28
8	27
9	26
10	25
11	24
12	23
13	22

1	34
2	33
3	32
4	31
5	30
6	29
7	28
8	27
9	26
10	25
11	24
12	23
13	22
14	21

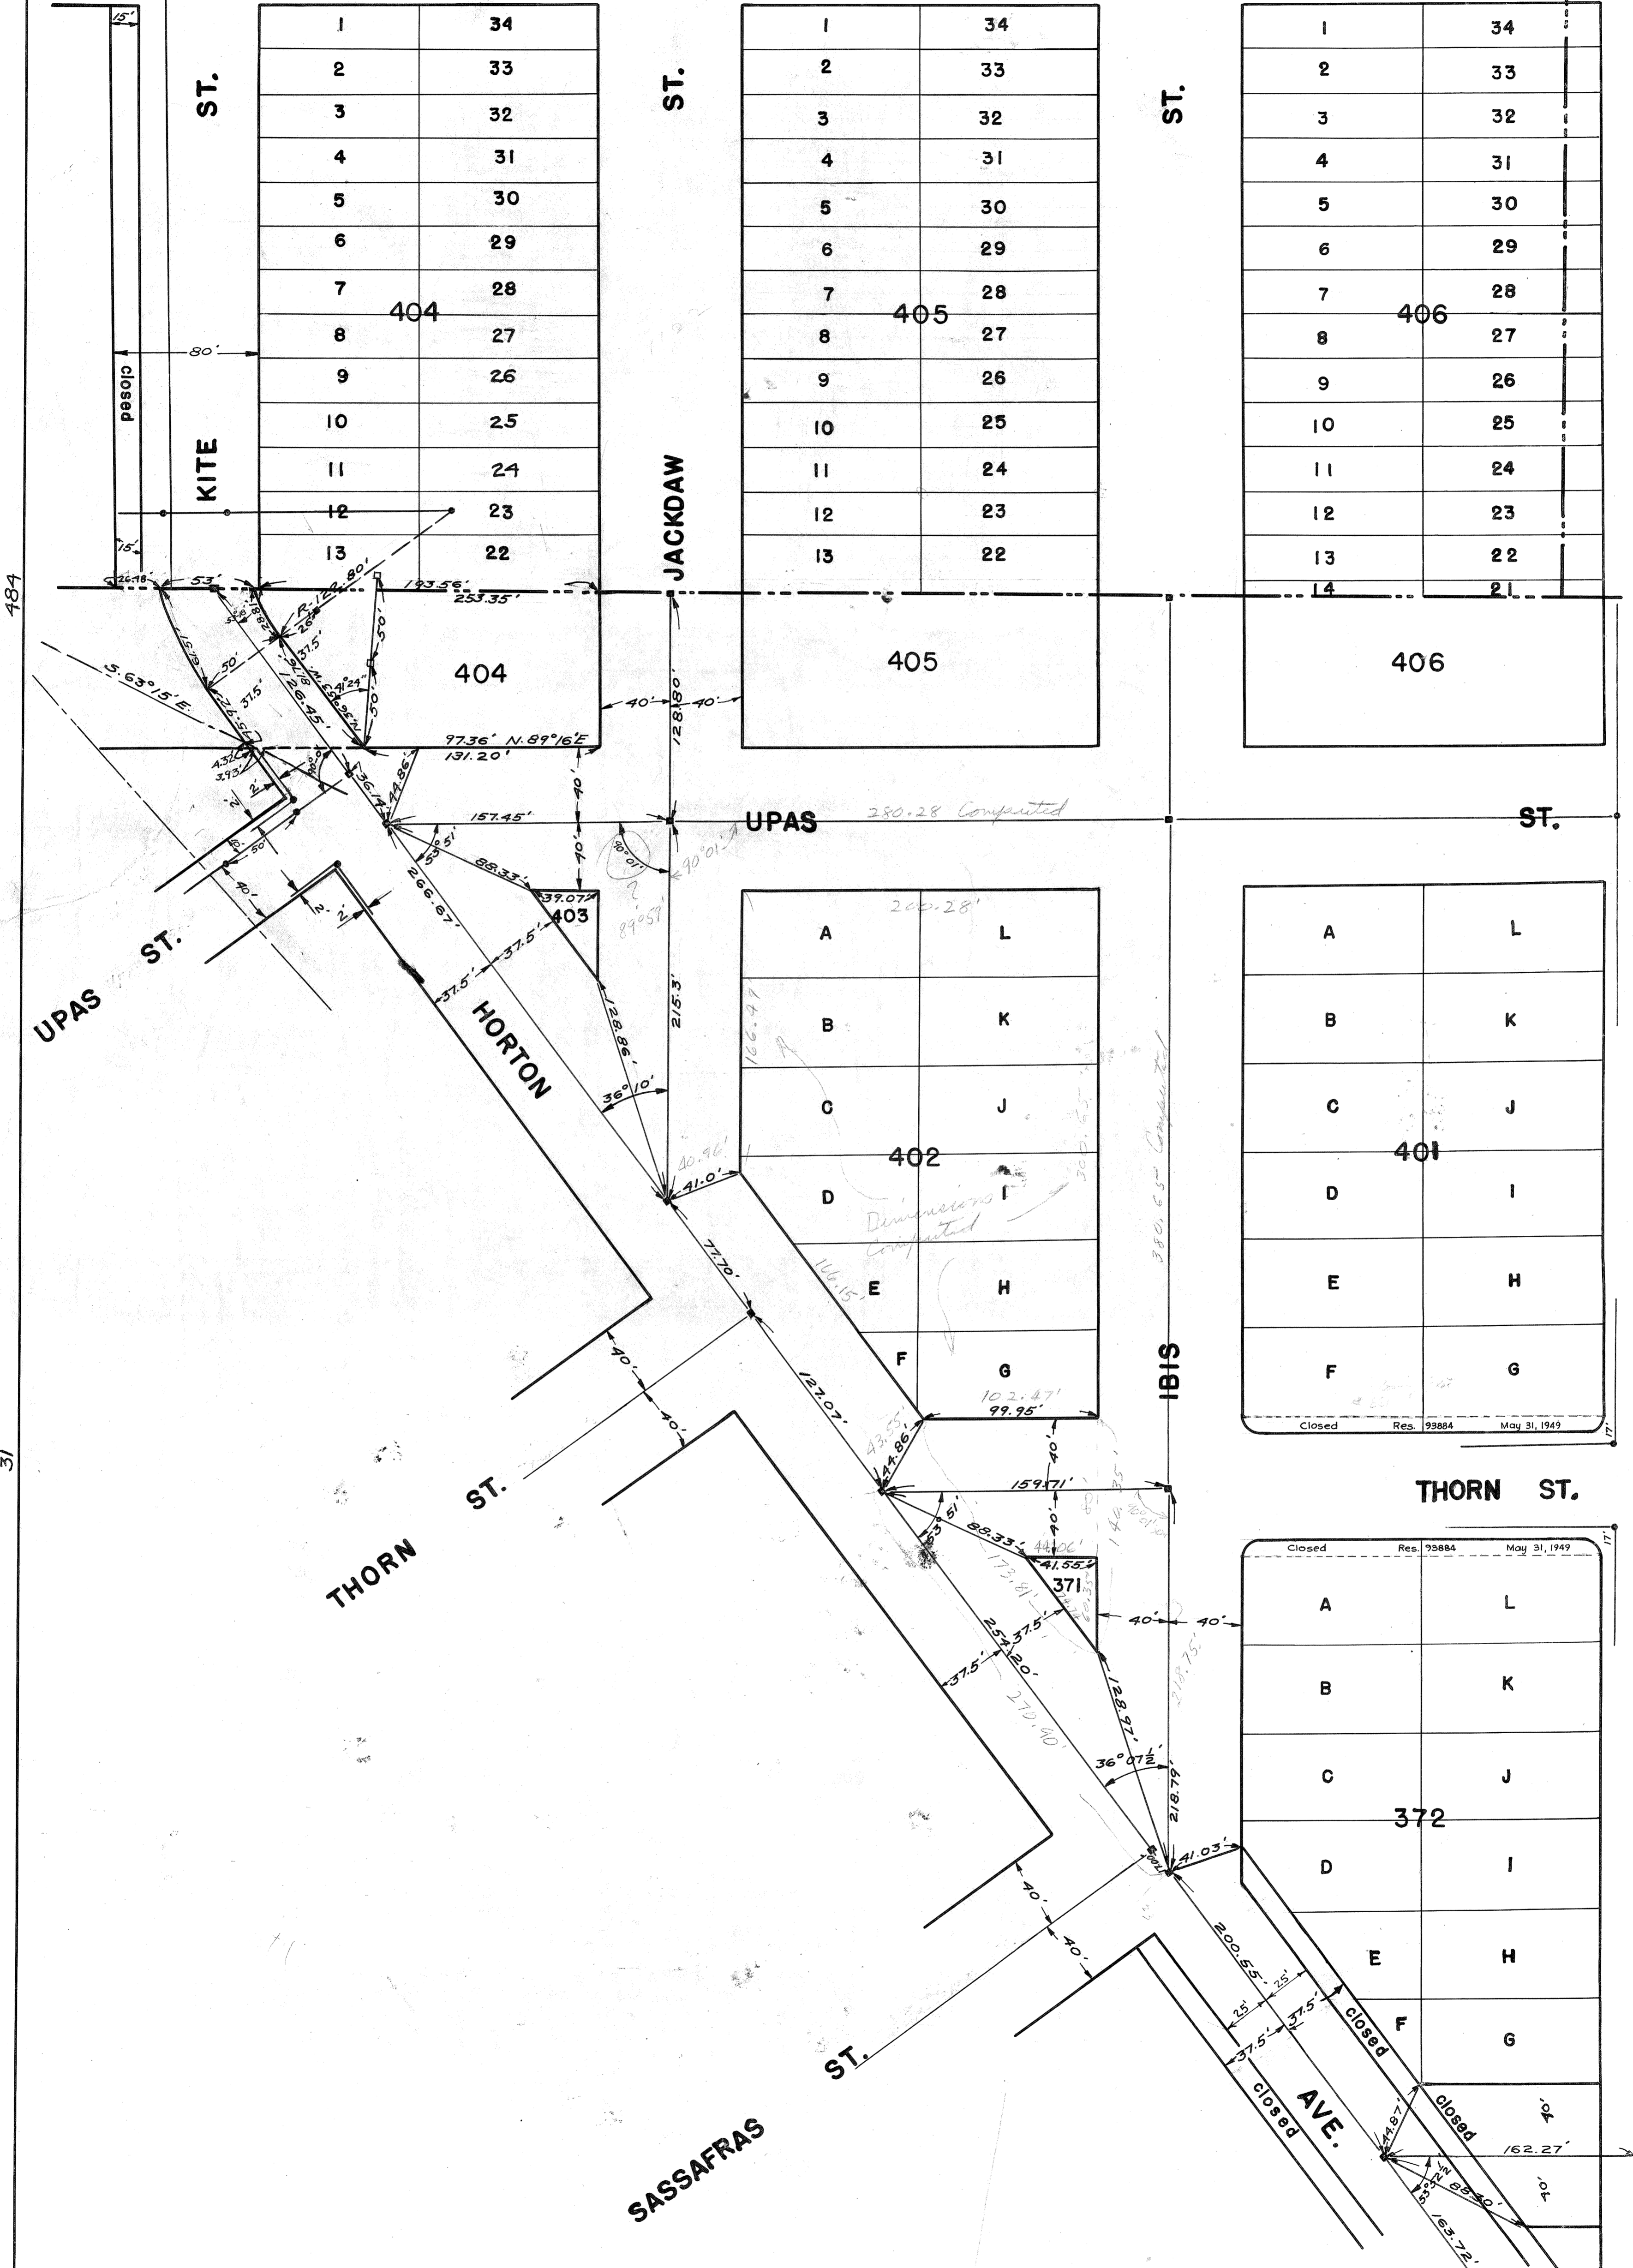

484

31

34

32