

Field Book 1572/71  
Park Boundary - See 1243-L

THE L.P. DELANO TRACT

KALMIA PLACE

AB. WRIGHT  
SUBDIVISION

SEAMAN &  
STREET

CHOATE'S  
ADDITION

PARK

ADDITION

STREET

KALMIA STREET

STREET

JUNIPER

S.C. 19544

MAP 631

MAP 2258

MAP 1746

MICROFILMED  
JAN 4 1963

67

68


5

165

30TH STREET

STREET

163

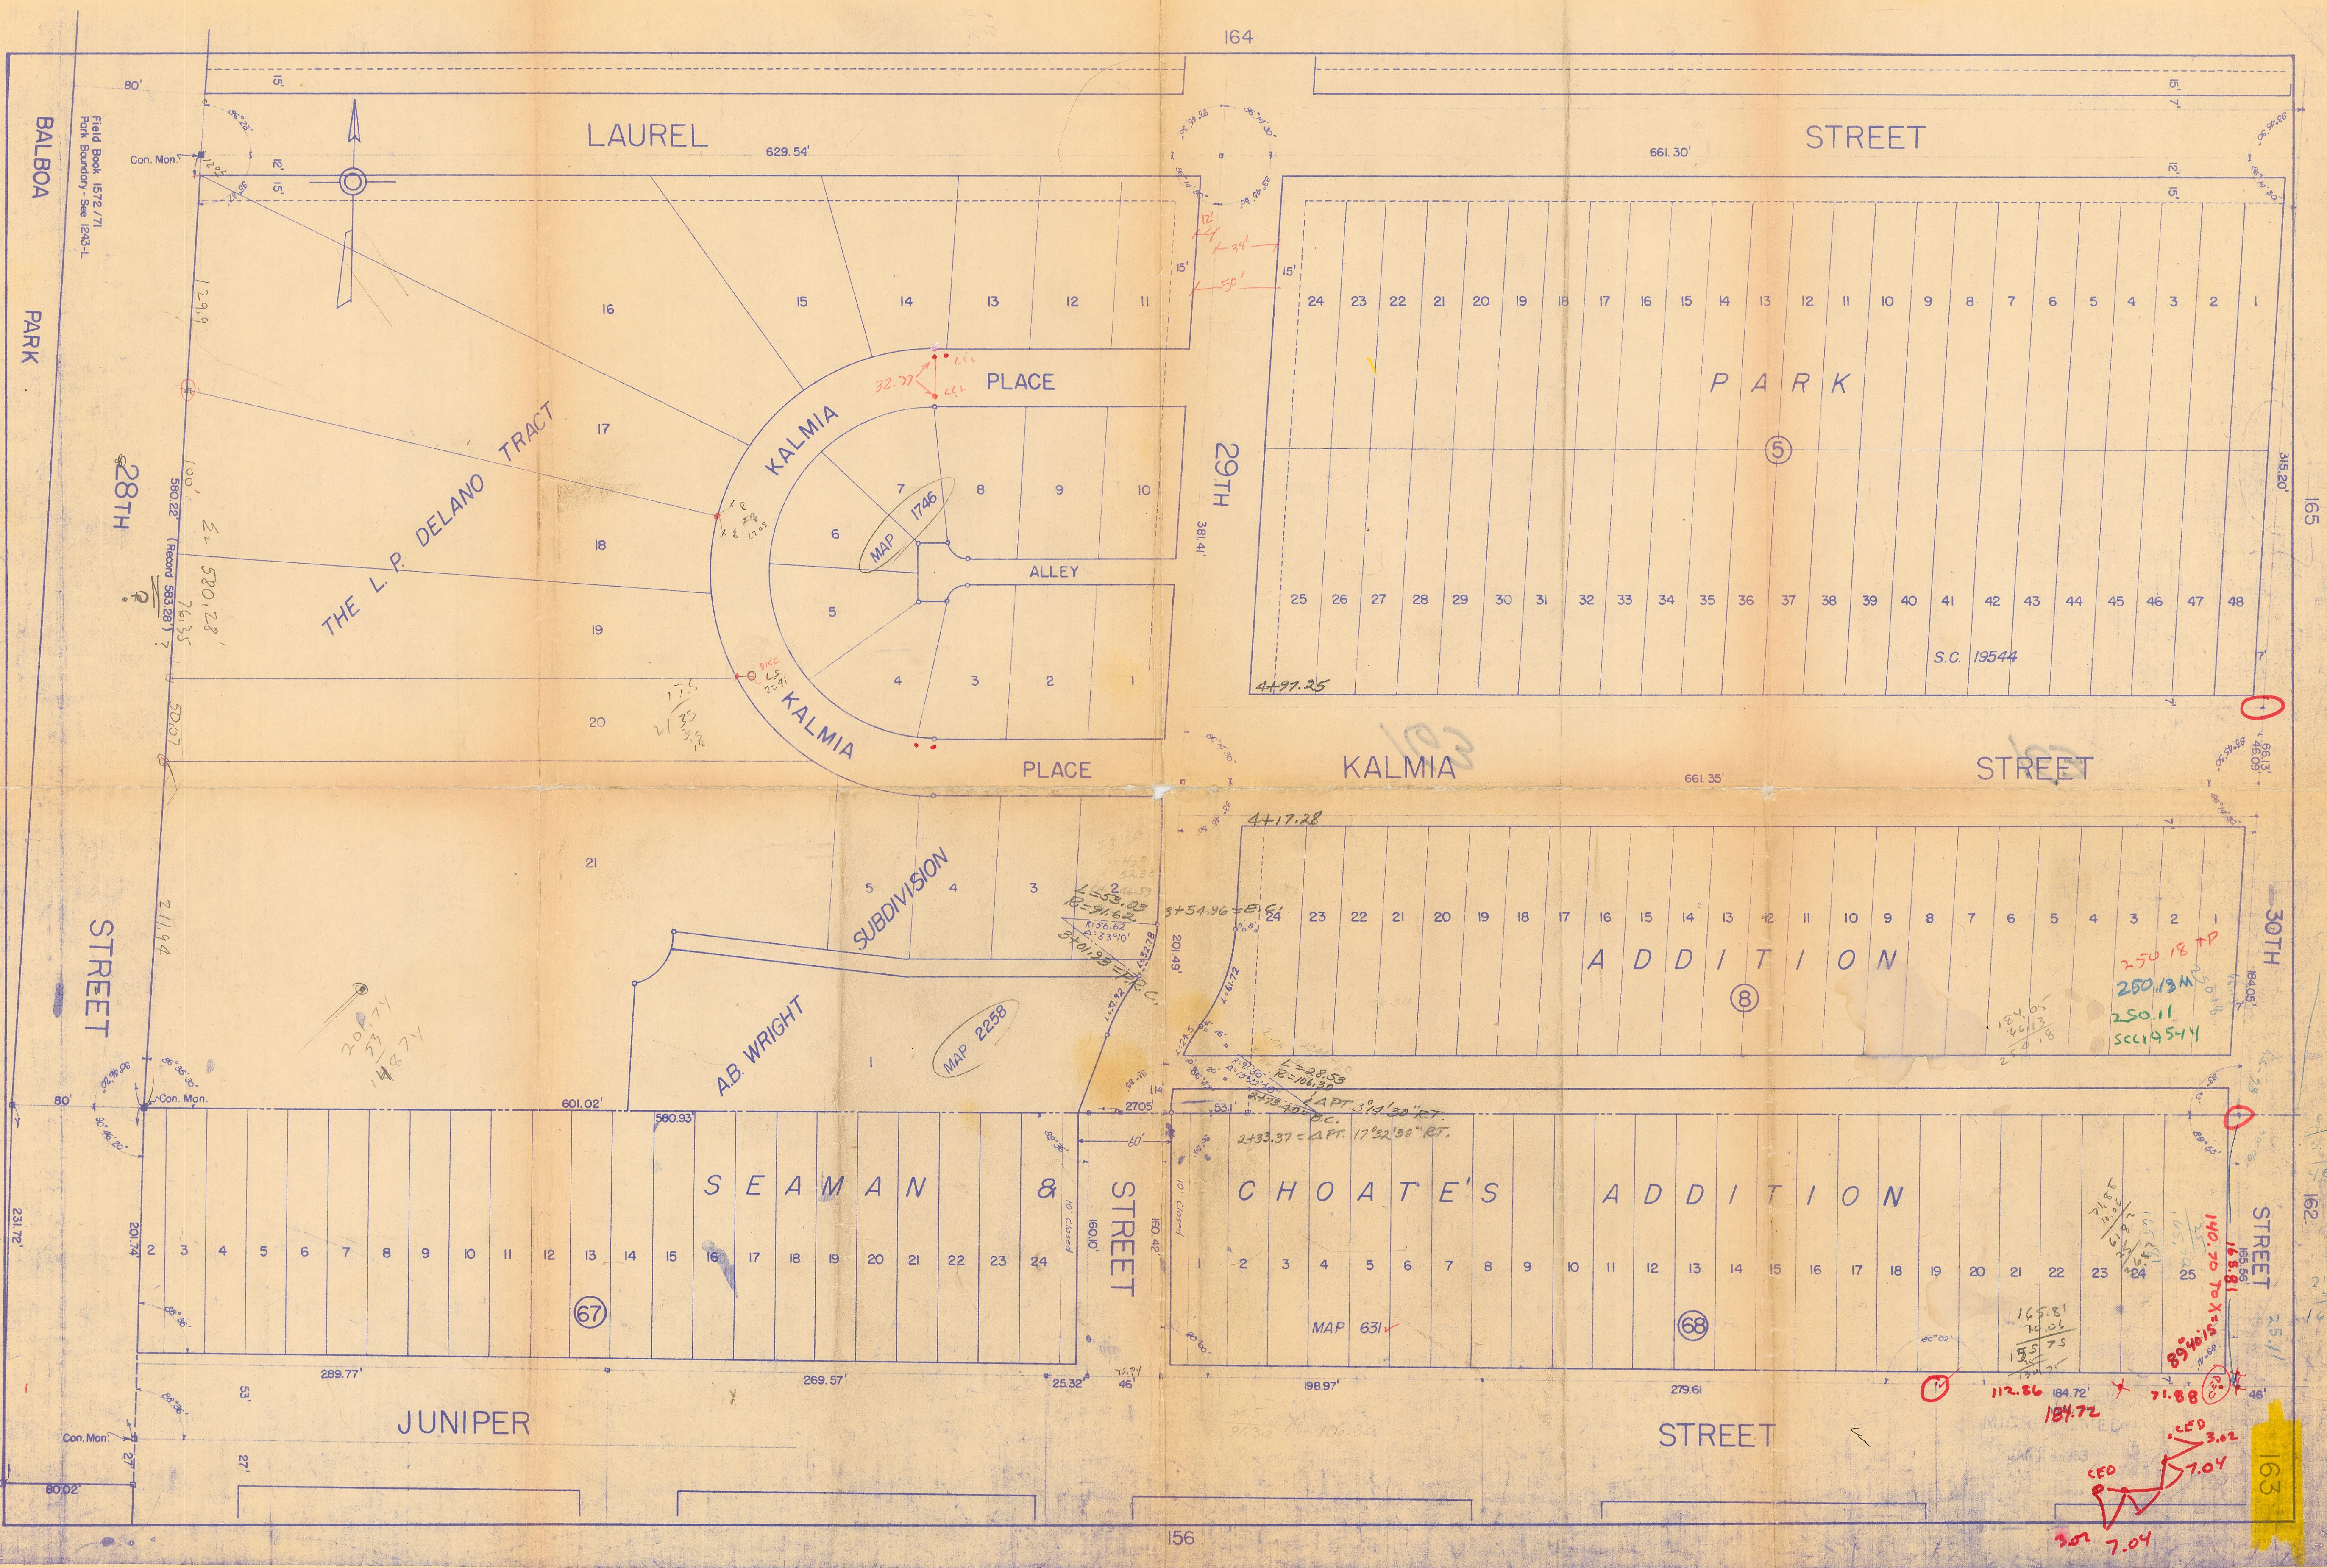

Field Book 1572/71  
Park Boundary - See 1243-L

THE L.P. DELANO TRACT

AB. WRIGHT  
SUBDIVISION

SEAMAN &  
STREET

CHOATE'S  
ADDITION

KALMIA PLACE

KALMIA STREET

PARK

ADDITION

STREET

STREET

STREET

BALBOA PARK

STREET

STREET

164

165

30TH

162

163

156

163A

LAUREL

JUNIPER

629.54'

661.30'

28TH

29TH

315.20'

184.05'

25.11'

163

580.22' (Record 563 287)  
580.28'  
76.35'

381.41'

315.20'

661.35'

184.05'

25.11'

163

12.99'

100.00'

50.07'

211.94'

201.74'

289.77'

269.57'

25.32'

45.94'

80.02'

27'

53'




























