


Portion of Lot E, P. L. 1783

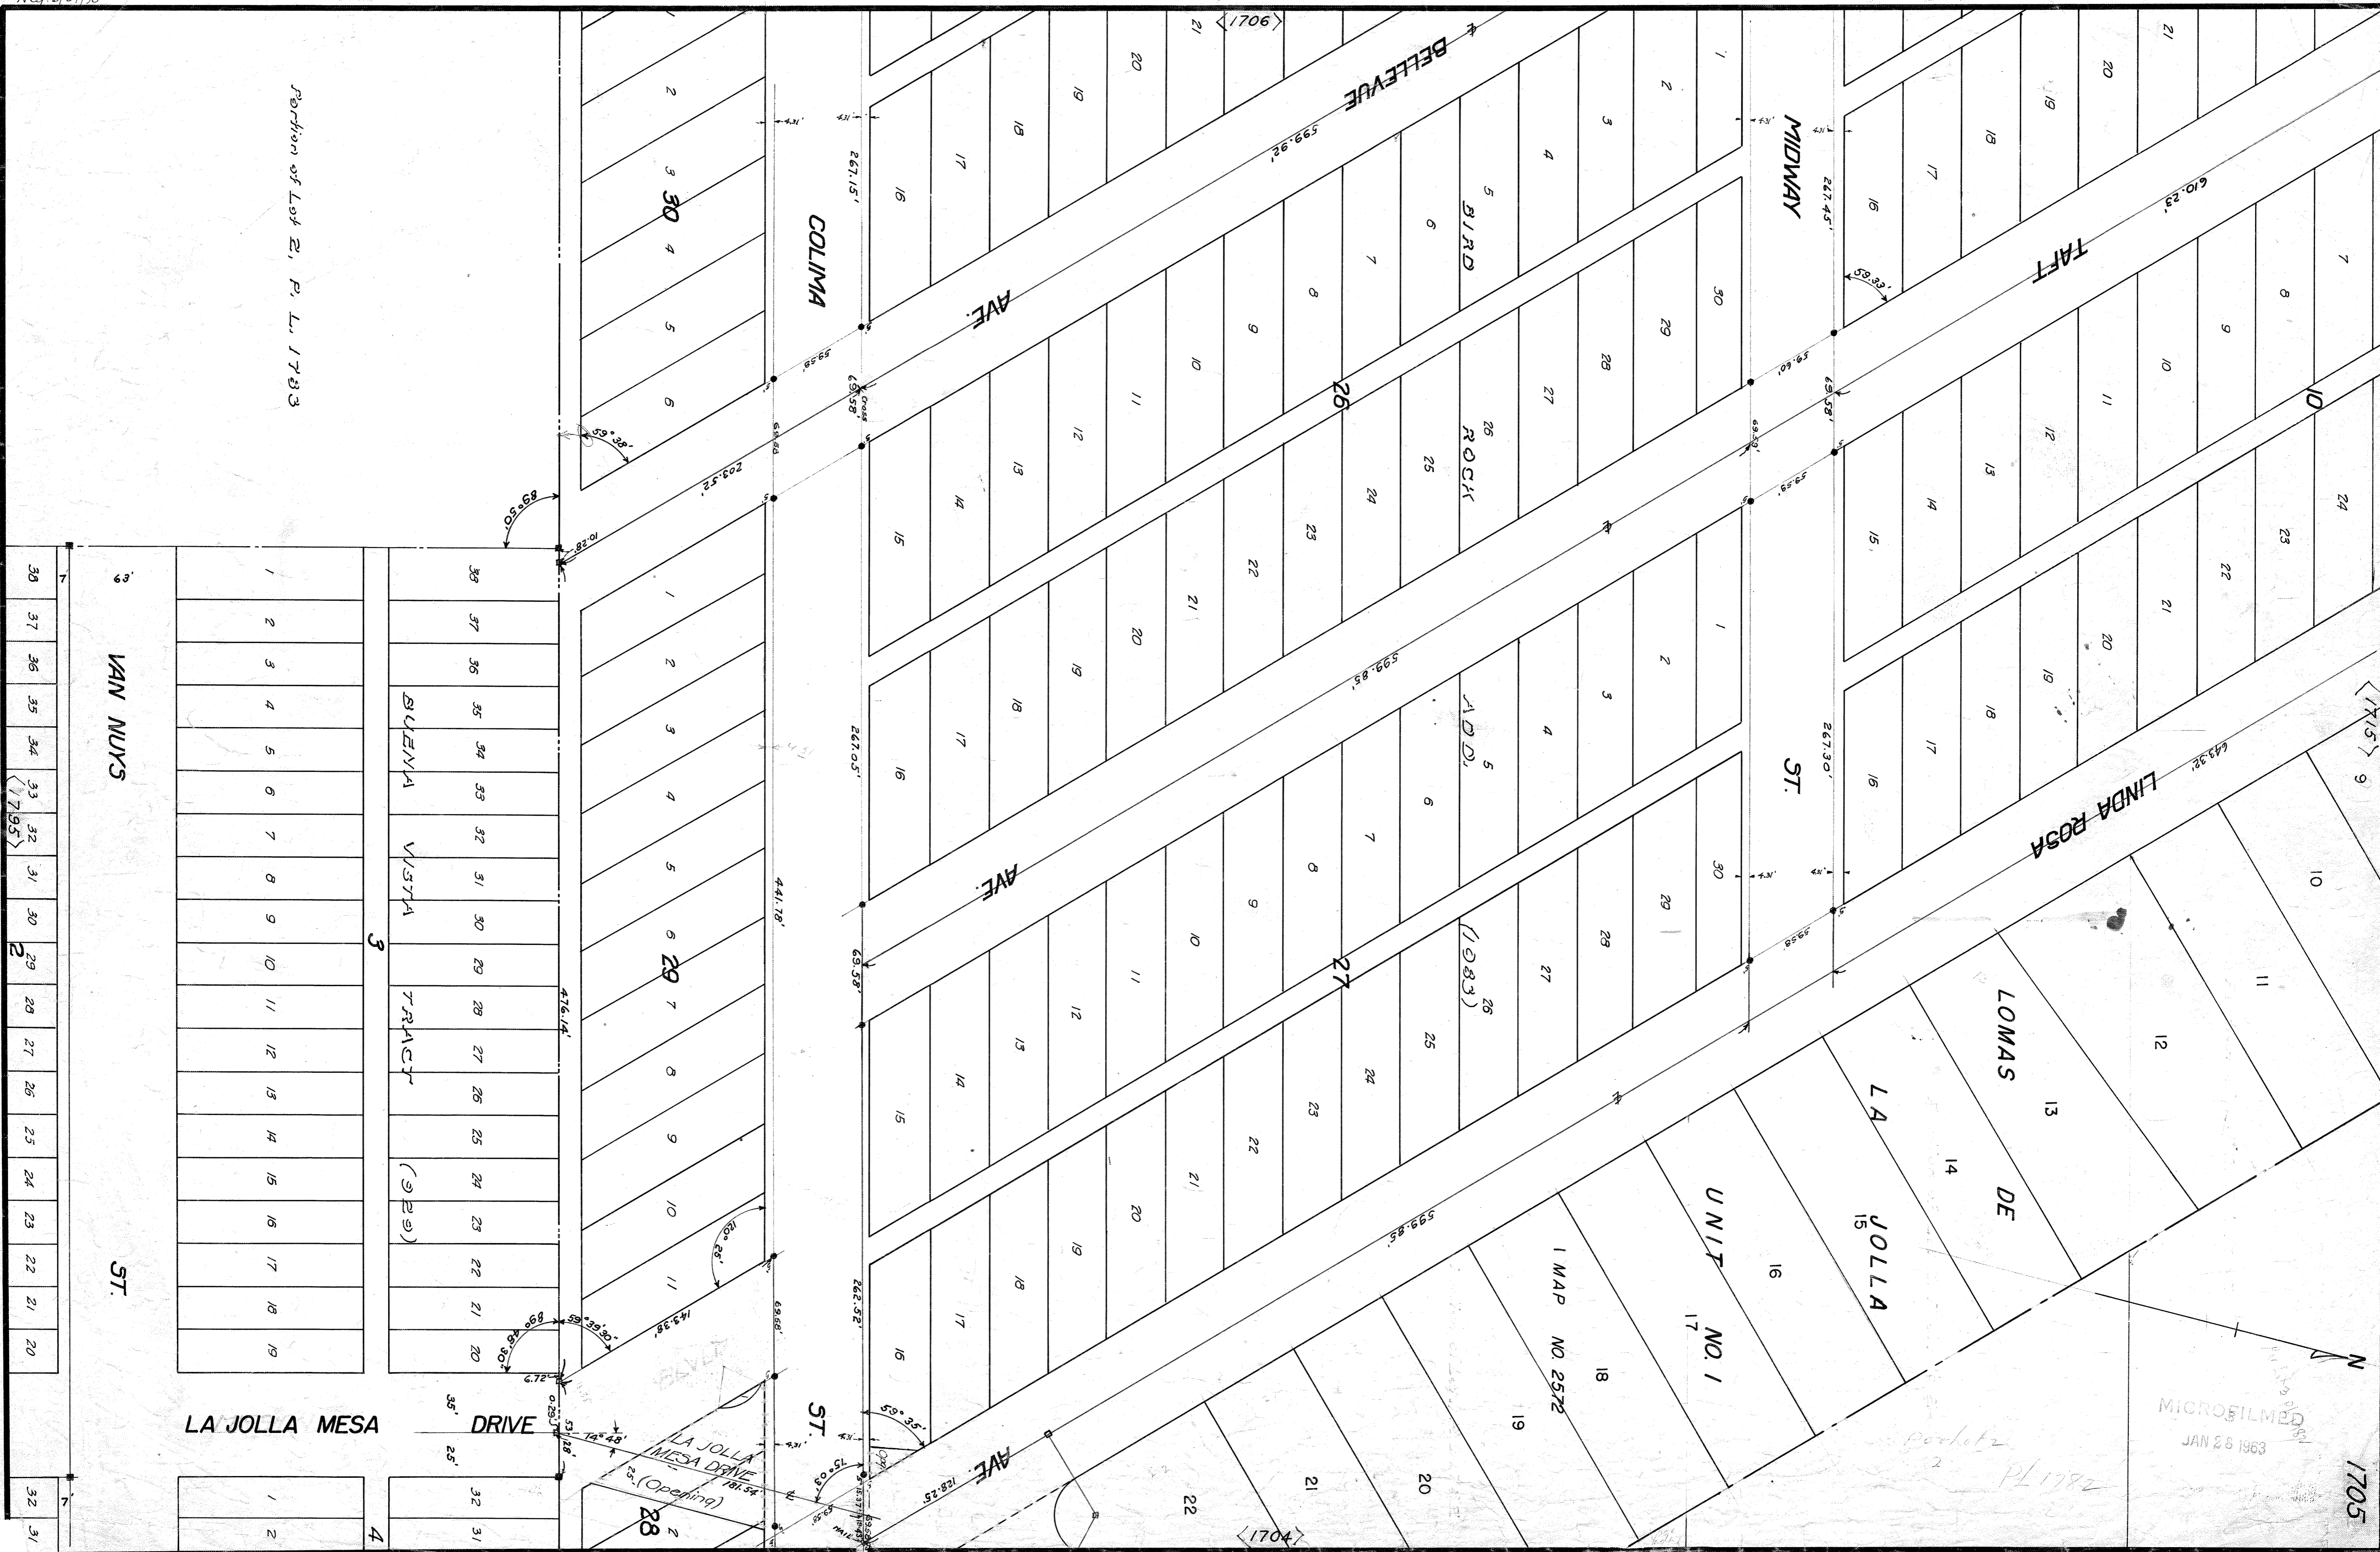

| | | | | | | | | | | | | | | | | | | |
|----------|----|----|----|----|----|----|----|----|----|----|----|----|----|----|----|----|----|----|
| 38 | 37 | 36 | 35 | 34 | 33 | 32 | 31 | 30 | 29 | 28 | 27 | 26 | 25 | 24 | 23 | 22 | 21 | 20 |
| VAN NUYS | | | | | | | | | | | | | | | | | | |
| 1 | 2 | 3 | 4 | 5 | 6 | 7 | 8 | 9 | 10 | 11 | 12 | 13 | 14 | 15 | 16 | 17 | 18 | 19 |
| ST. | | | | | | | | | | | | | | | | | | |

| | | | | | | | | | | | | | | | | | | |
|--------------------------|----|----|----|----|----|----|----|----|----|----|----|----|----|----|----|----|----|----|
| 38 | 37 | 36 | 35 | 34 | 33 | 32 | 31 | 30 | 29 | 28 | 27 | 26 | 25 | 24 | 23 | 22 | 21 | 20 |
| BIENVA VISTA TRACT (929) | | | | | | | | | | | | | | | | | | |
| 3 | | | | | | | | | | | | | | | | | | |

LA JOLLA MESA DRIVE

DRIVE

28

MICROFILMED
JAN 28 1963

1705

1172