


1299

1755

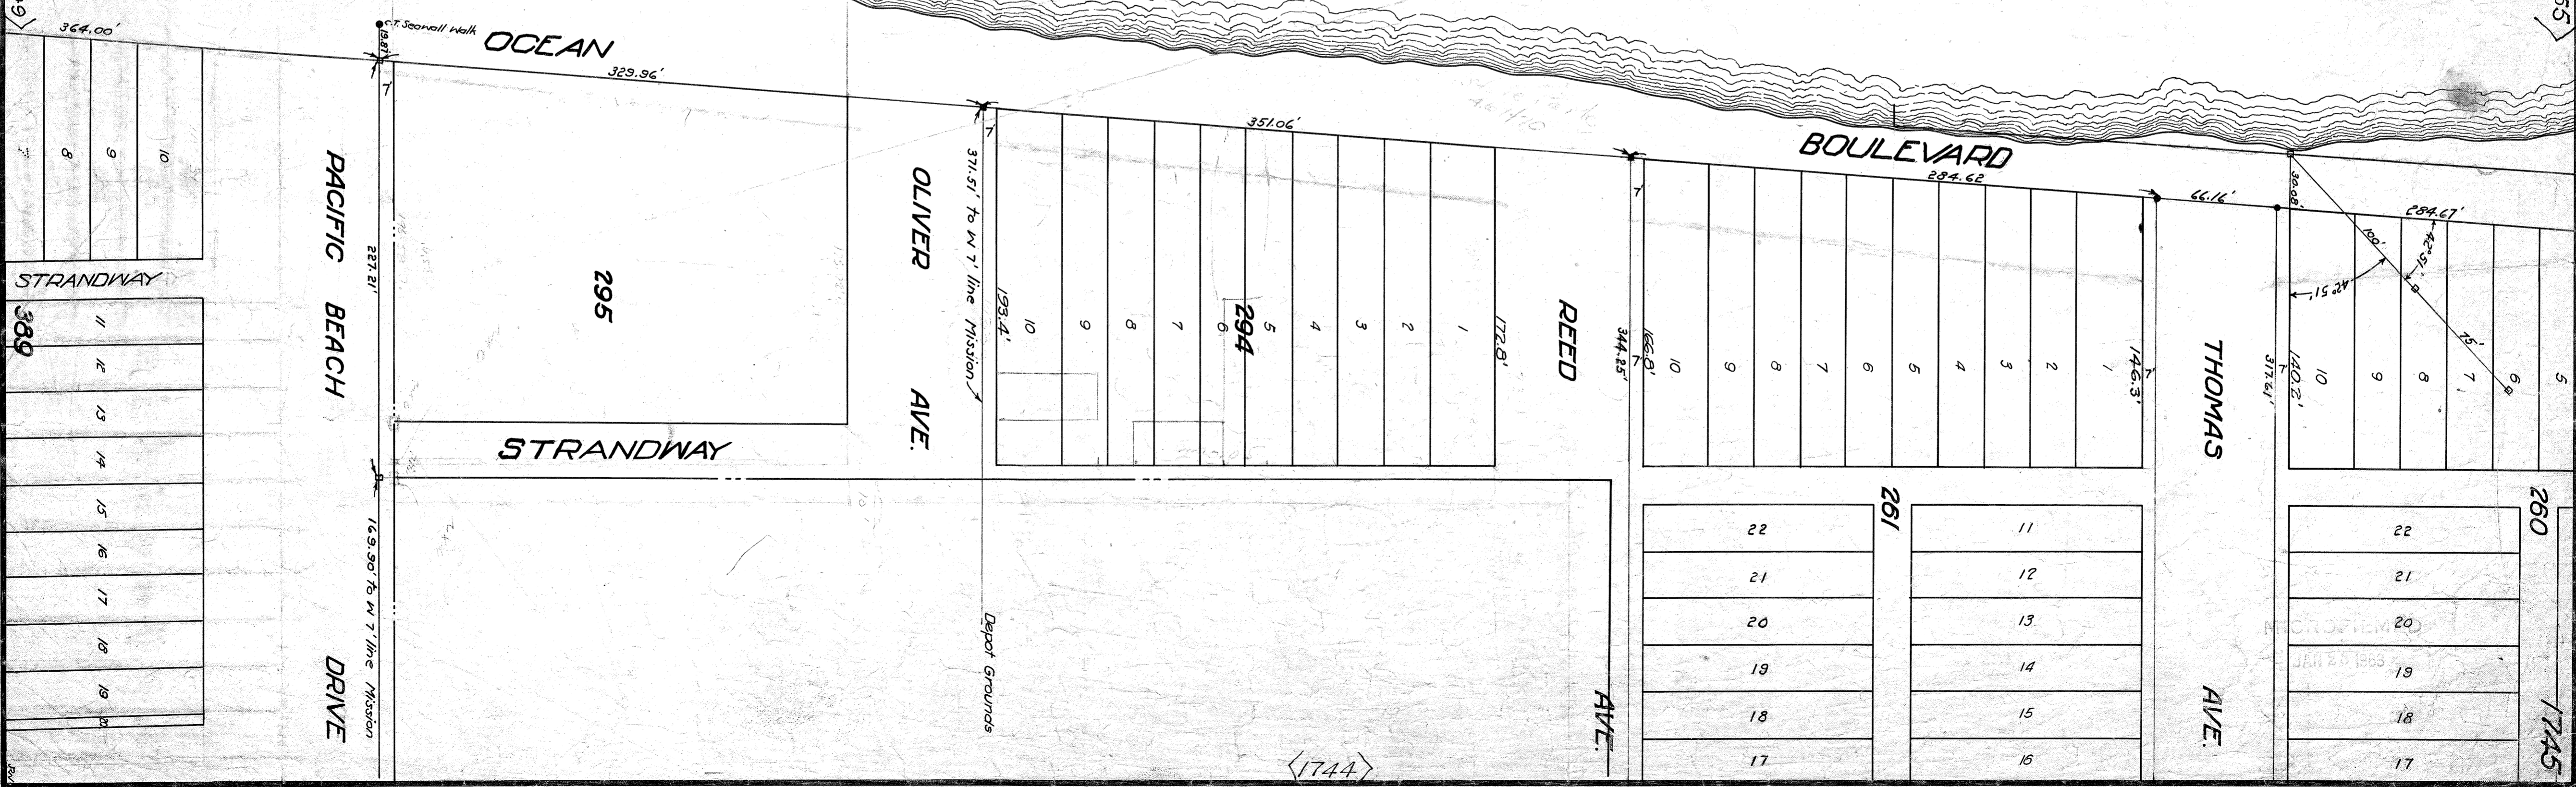

364.00'

OCEAN

329.96'

PACIFIC BEACH DRIVE

STRANDWAY

389

- 10
- 9
- 8
- 7
- 11
- 12
- 13
- 14
- 15
- 16
- 17
- 18
- 19
- 20

STRANDWAY

295

OLIVER AVE.

371.51' to W 7' line Mission

1931.4'

Depot Grounds

294

351.06'

REED AVE.

344.25'

BOULEVARD

284.62'

- 10
- 9
- 8
- 7
- 6
- 5
- 4
- 3
- 2
- 1

- 22
- 21
- 20
- 19
- 18
- 17

261

THOMAS AVE.

- 5
- 6
- 7
- 8
- 9
- 10

- 22
- 21
- 20
- 19
- 18
- 17

260

1745

MICROFILM
JAN 26 1963

1744

1095