



MICROFILMED  
 JAN 24 1968

175

DWIGHT ST.

ST.

AVE.





MYRTLE ST.

ST.

HERMAN ST.

UPAS ST.

ST.

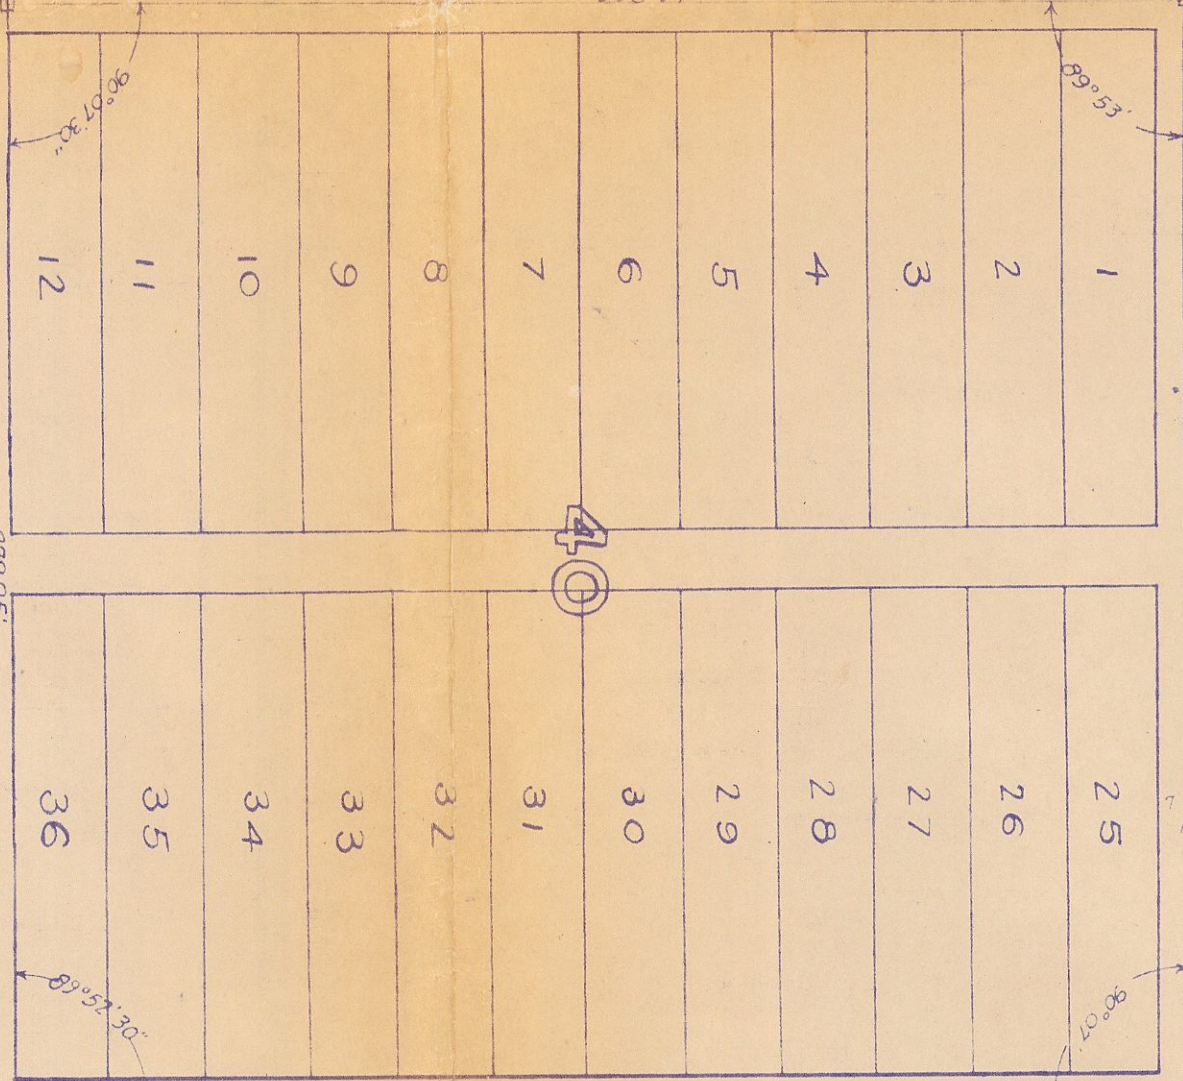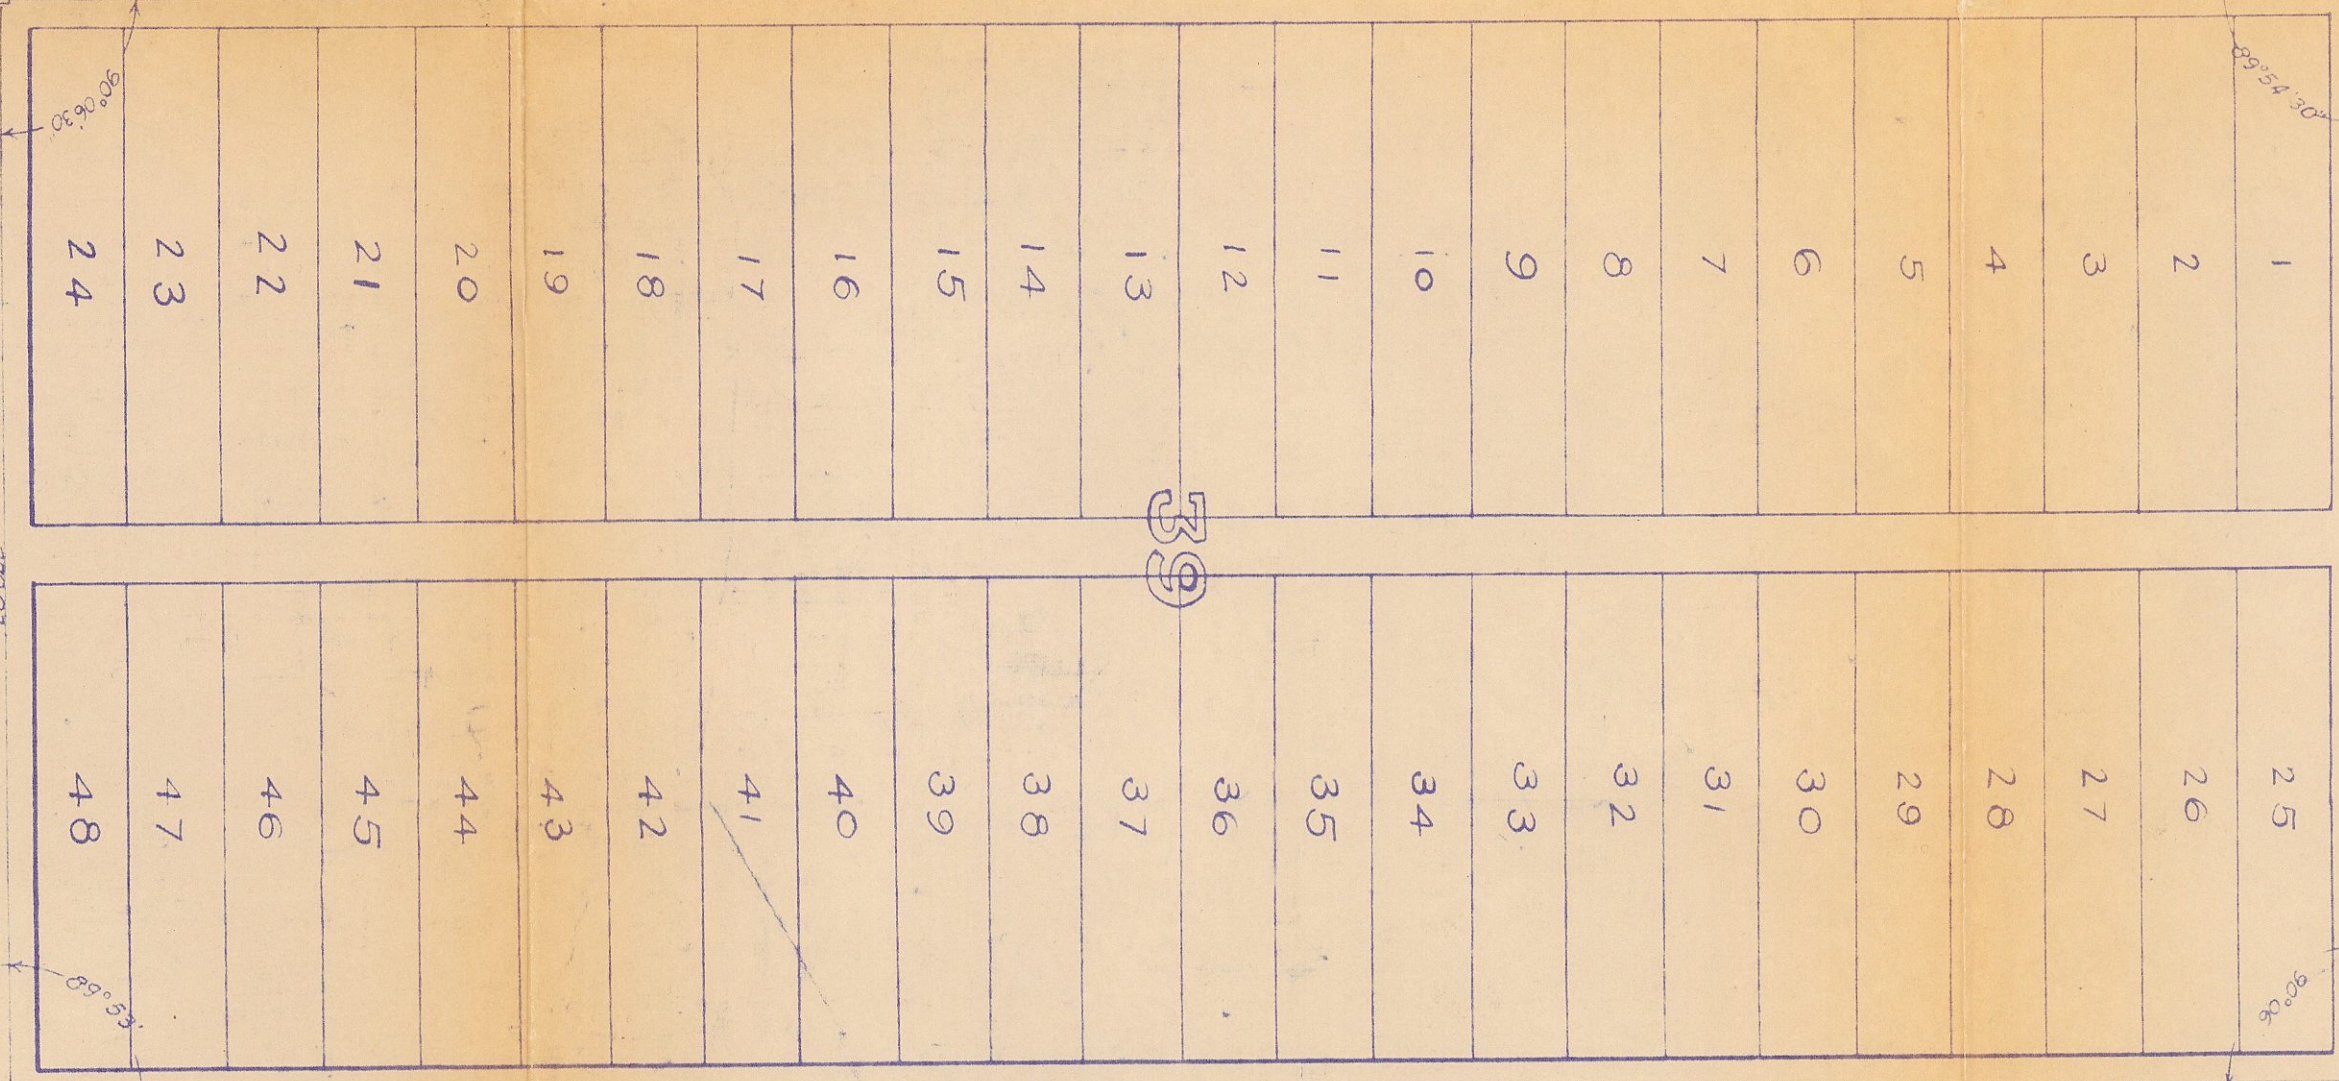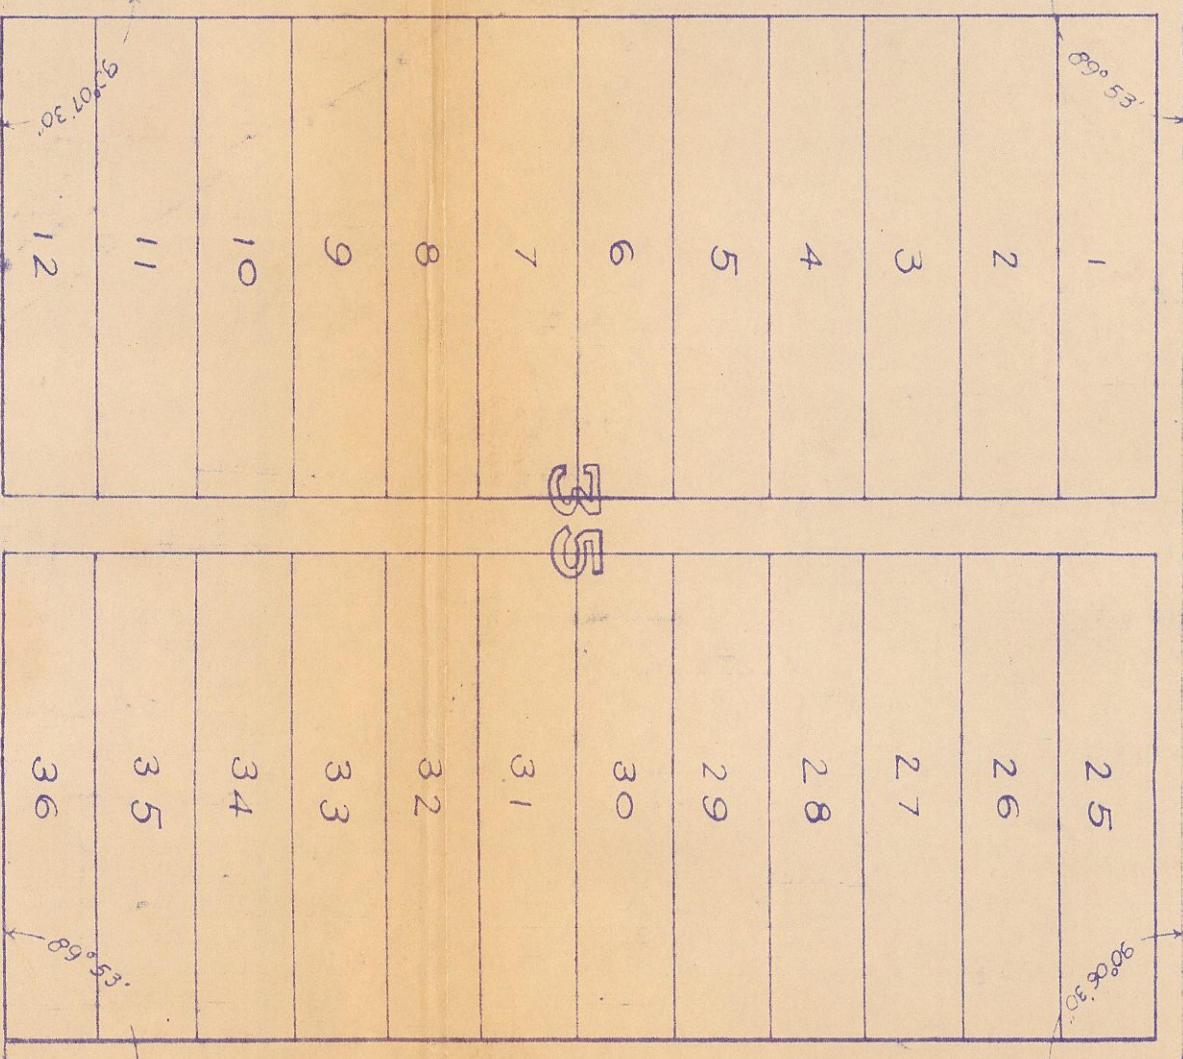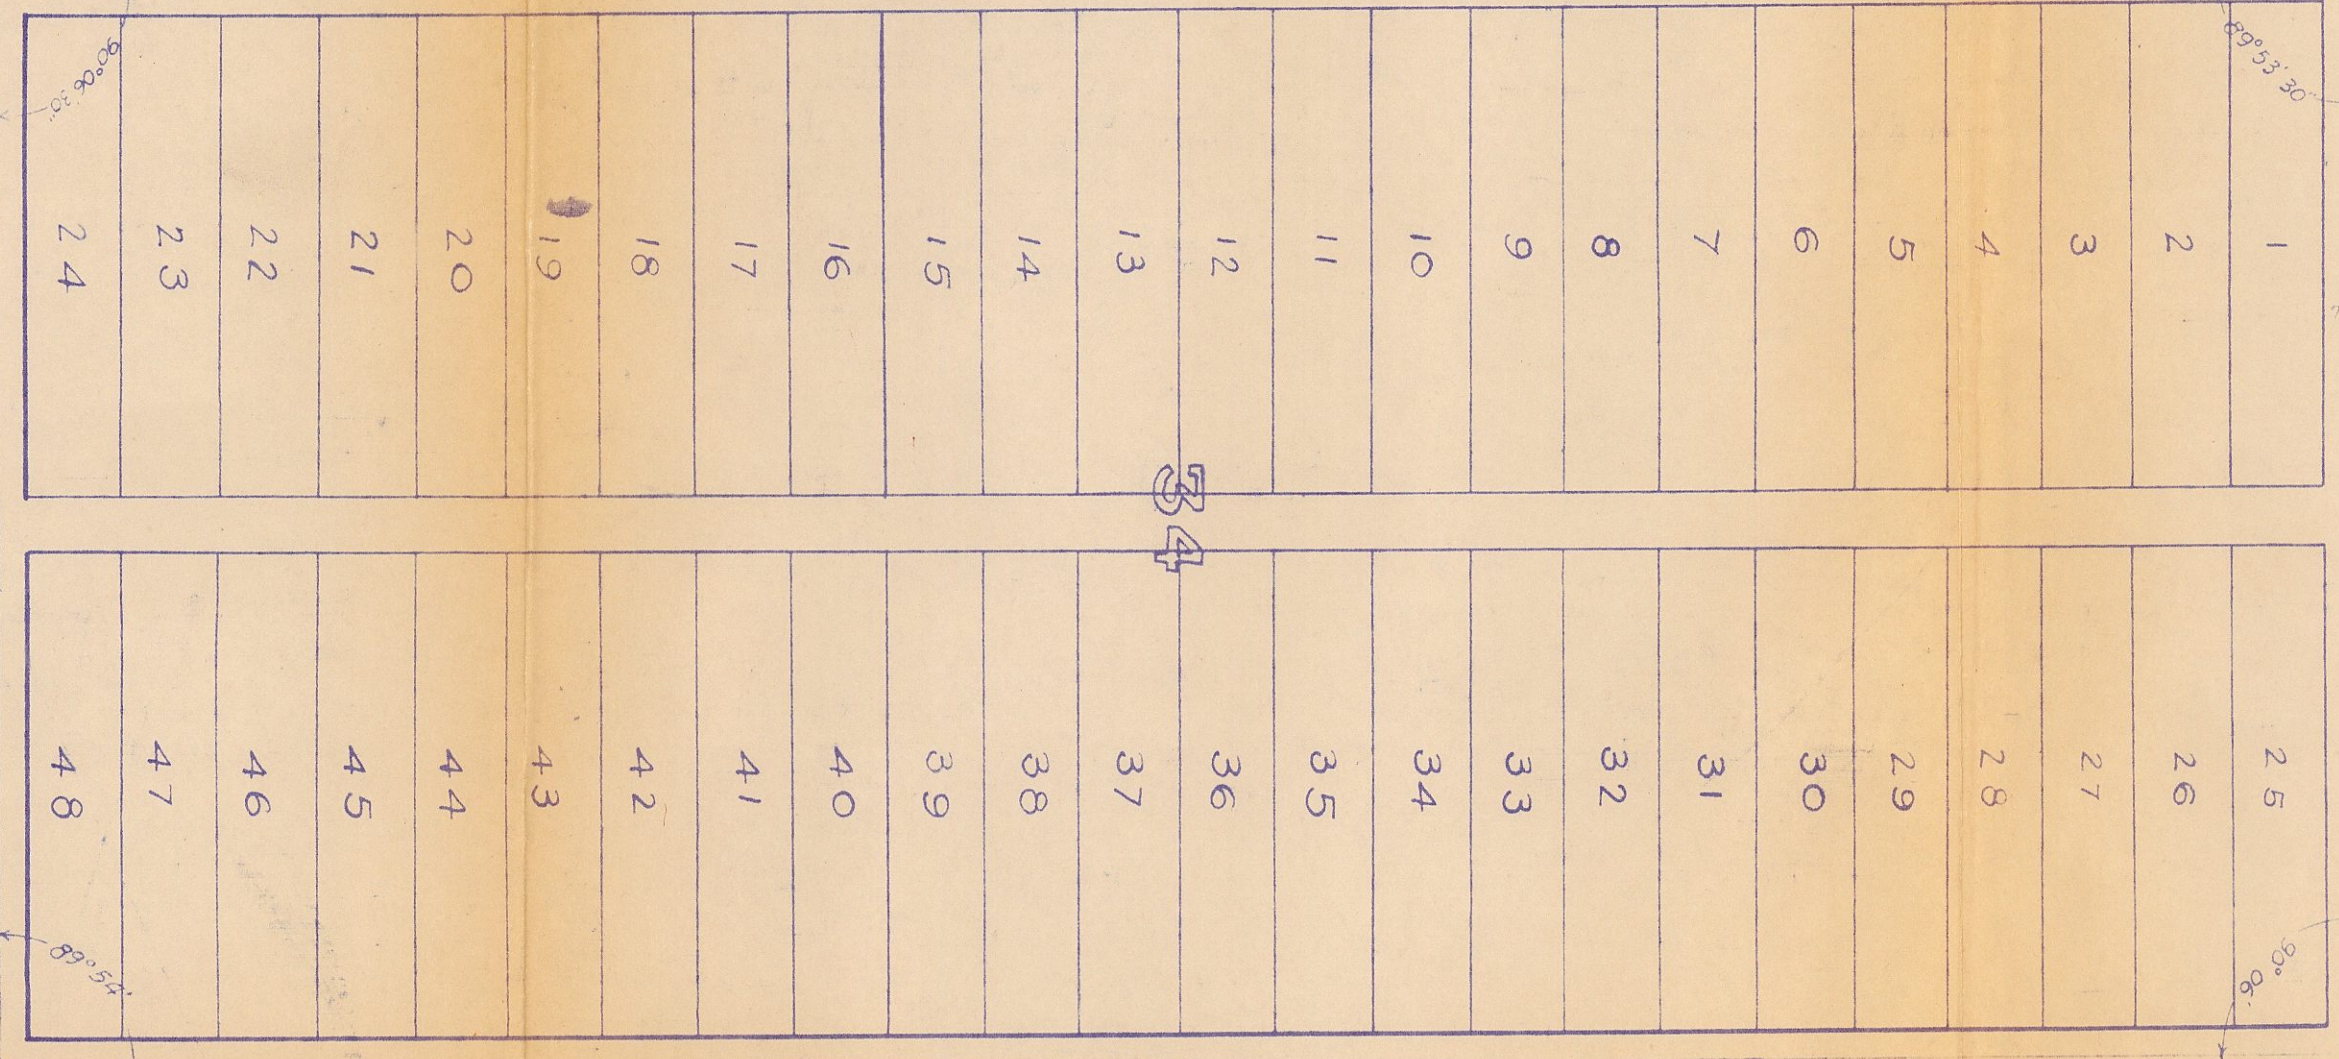

13.5 (32.5)


22.5  
20.5  
23

176

176A

178

180

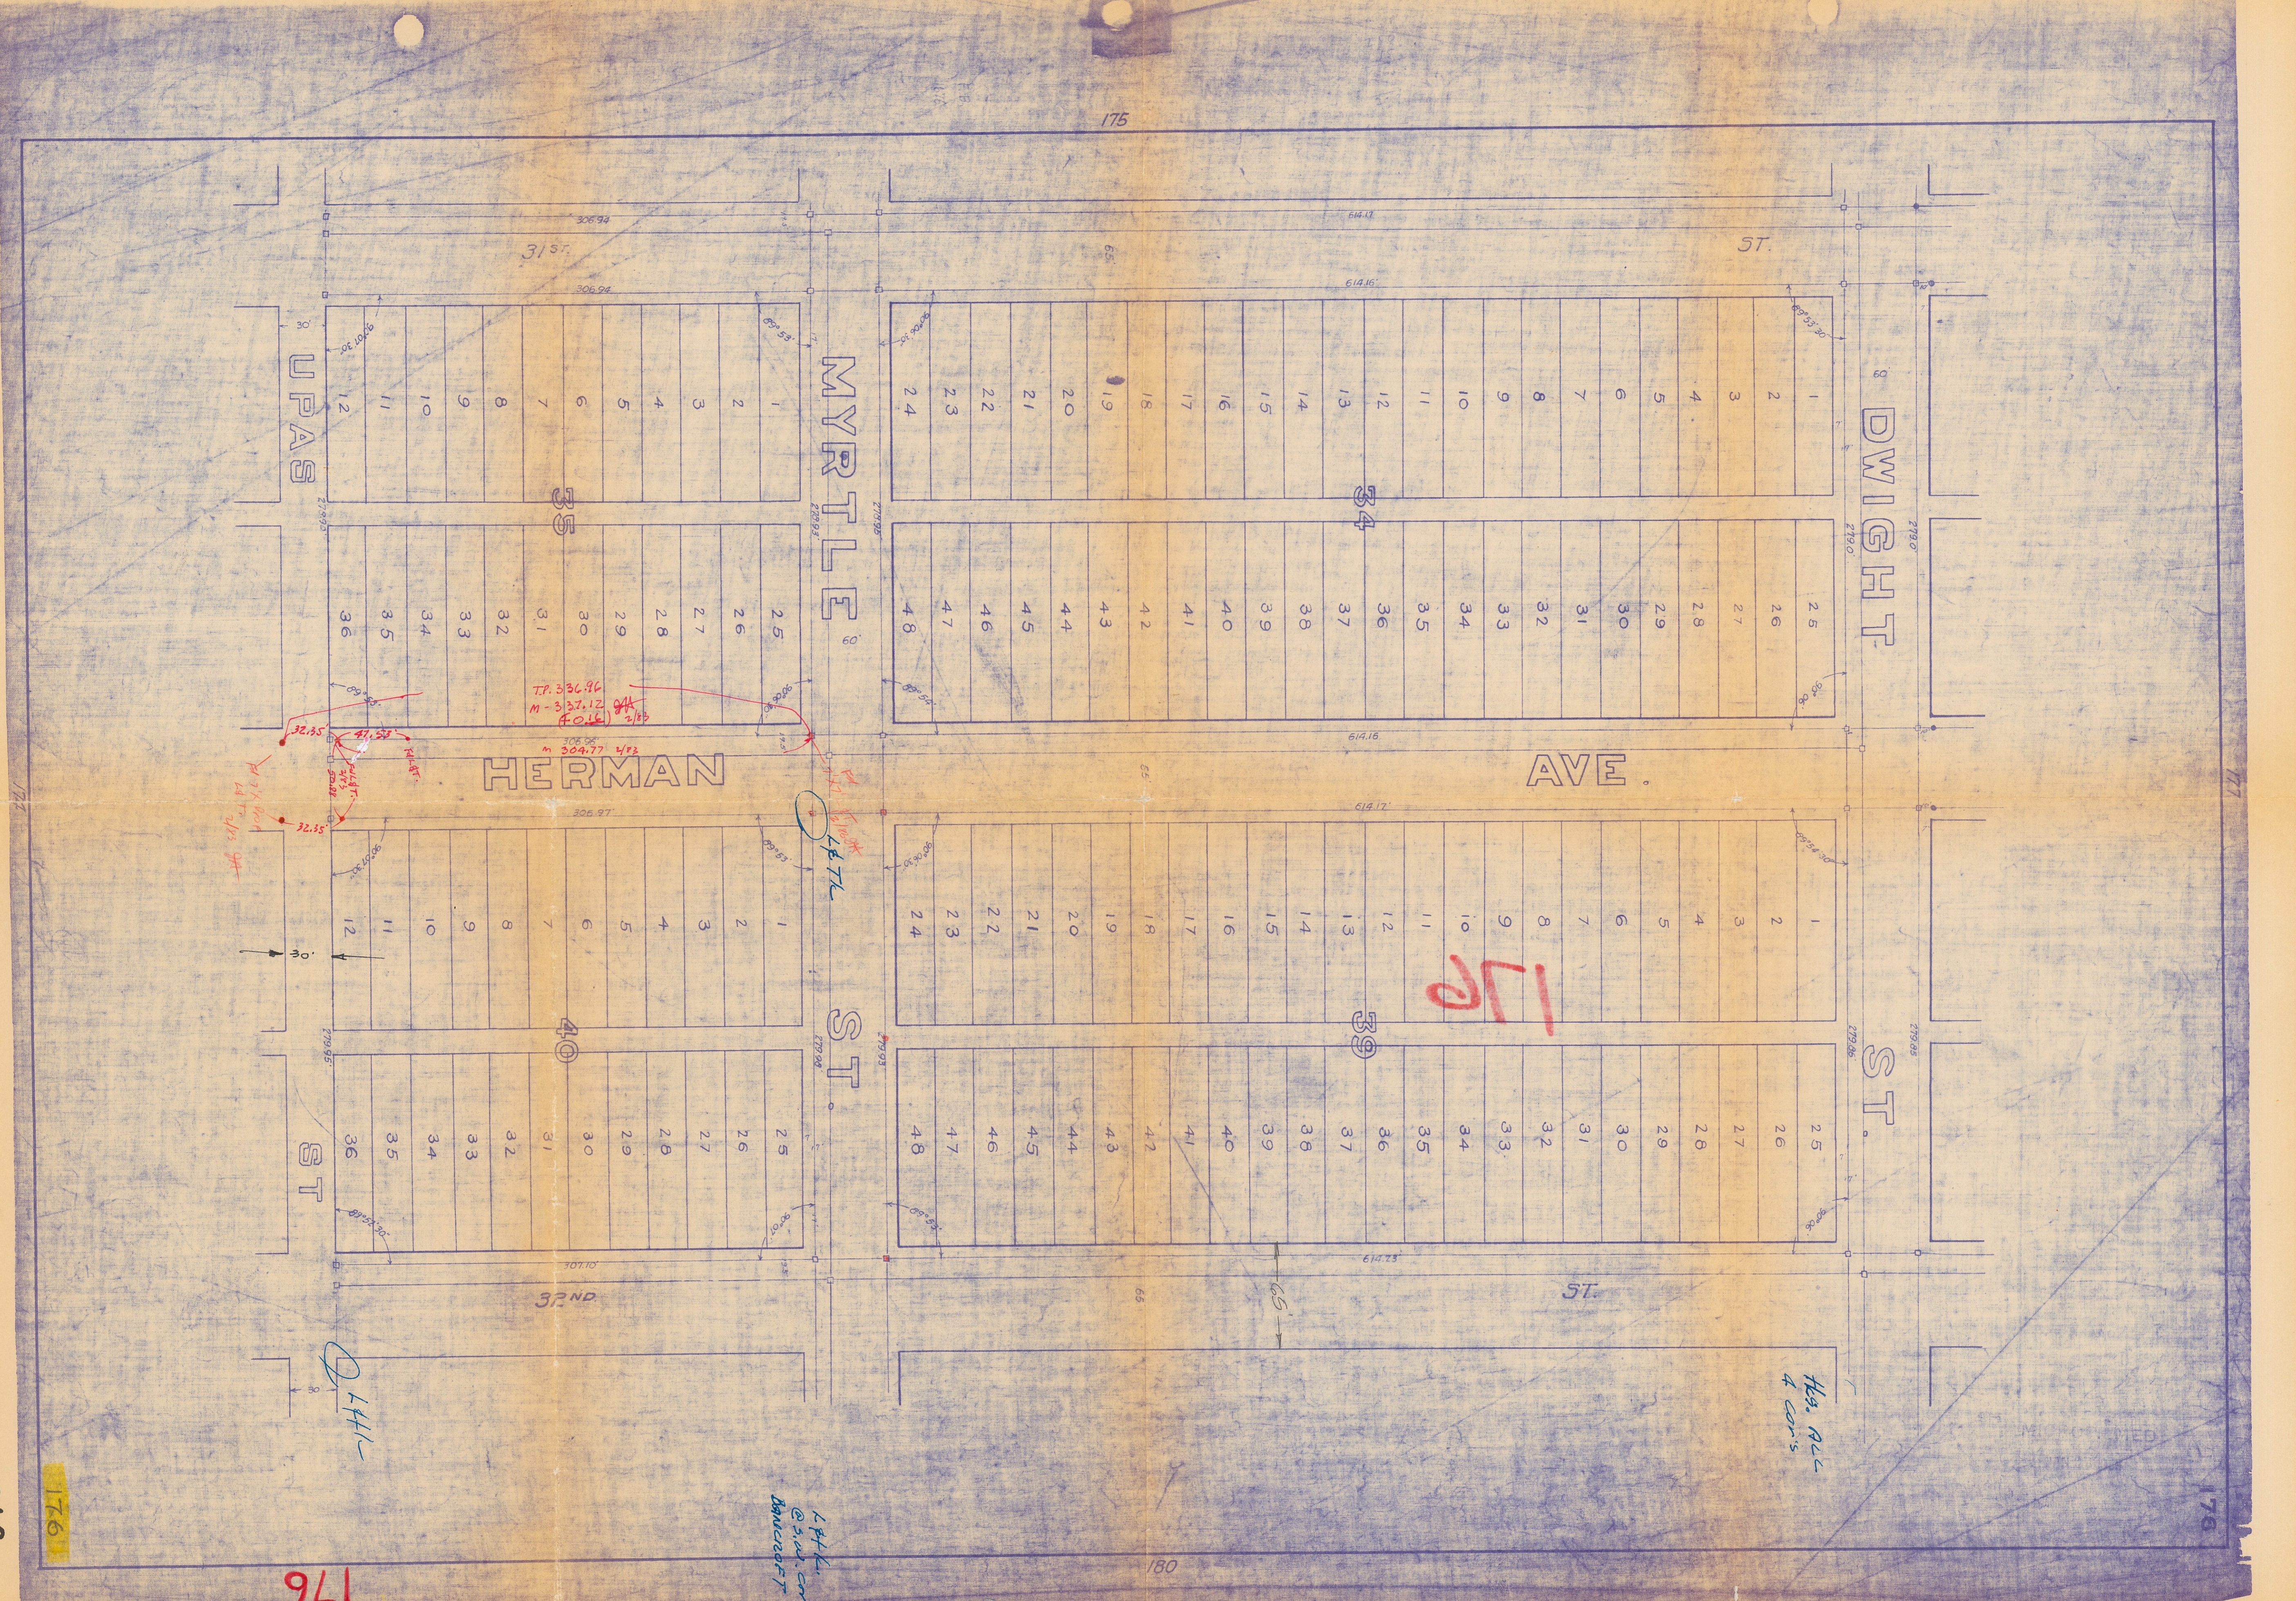

DWIGHT ST

MYRTLE ST

HERMAN AVE

UPPAS ST

APTL ST

ST

32ND

ST

HER. AVE  
4 COR'S

LTL

LPTL  
@ 500 CM  
DANGER

176

176


176B

175

177

178

180

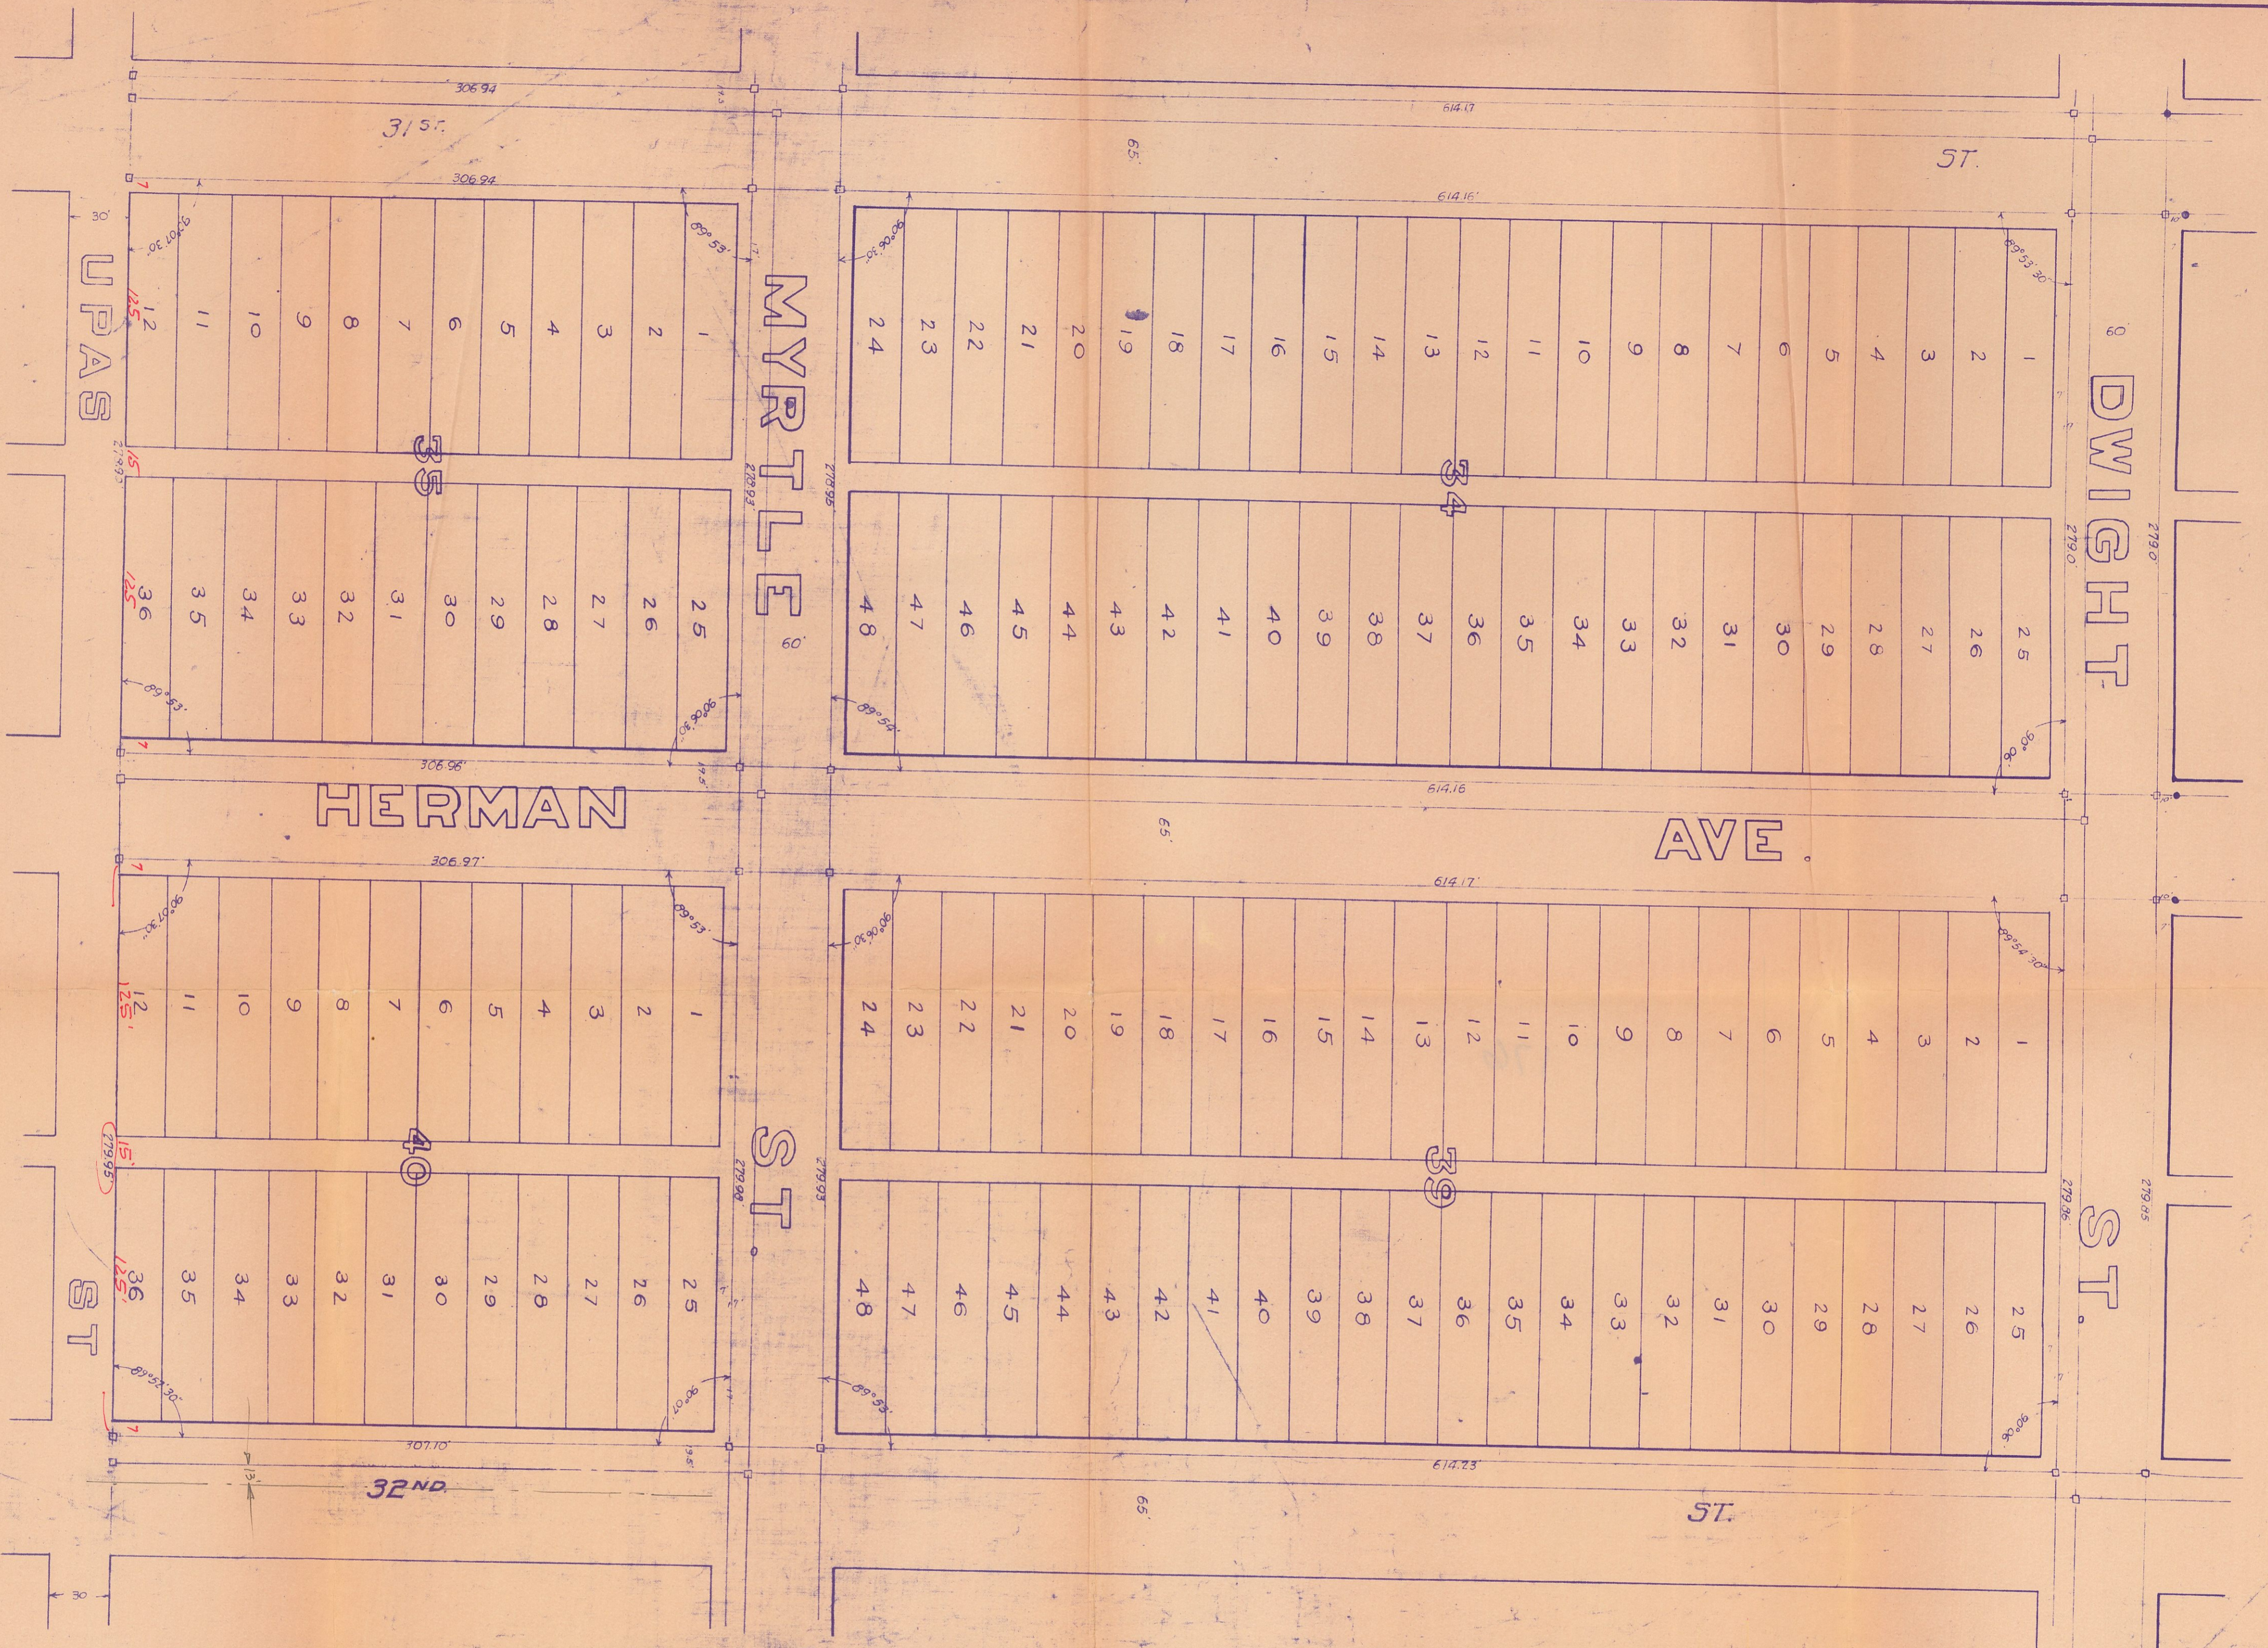

DWIGHT ST

MYRTLE ST

HERMAN AVE

UPAS ST

ST

AVE

ST

ST

ST

32ND

31ST