

EVERTS

ST.

<1792>

Part of lot 1, P.L. 1784
PACIFIC BEACH. (354)

40	1
39	2
38	3
37	4
36	5
35	6
34	8
33	9
32	10
31	11
30	12
29	13
28	14
27	15
26	16
25	17
24	18
23	19
22	20

30' 50'
TURQUOISE ST.
30' 50'

40	1
39	2
38	3
37	4
36	5
35	6
34	7
33	8
32	9
31	10
30	11
29	12
28	13
27	14
26	15
25	16
24	17
23	18
22	19
21	20

AGATE ST.
15
ST.

ST.

<1790>

17	16
18	15
19	14
20	13
21	12
22	11
23	10
24	9
25	8
26	7
27	6
28	5
29	4
30	3
31	2
32	1

ARCHER ST.

SEA VIEW


HEIGHTS (125)

ST. VAN NUYS

<1701>

ST.

PORTION OF LOT 2, P.L. 1784,
PACIFIC BEACH. (354)

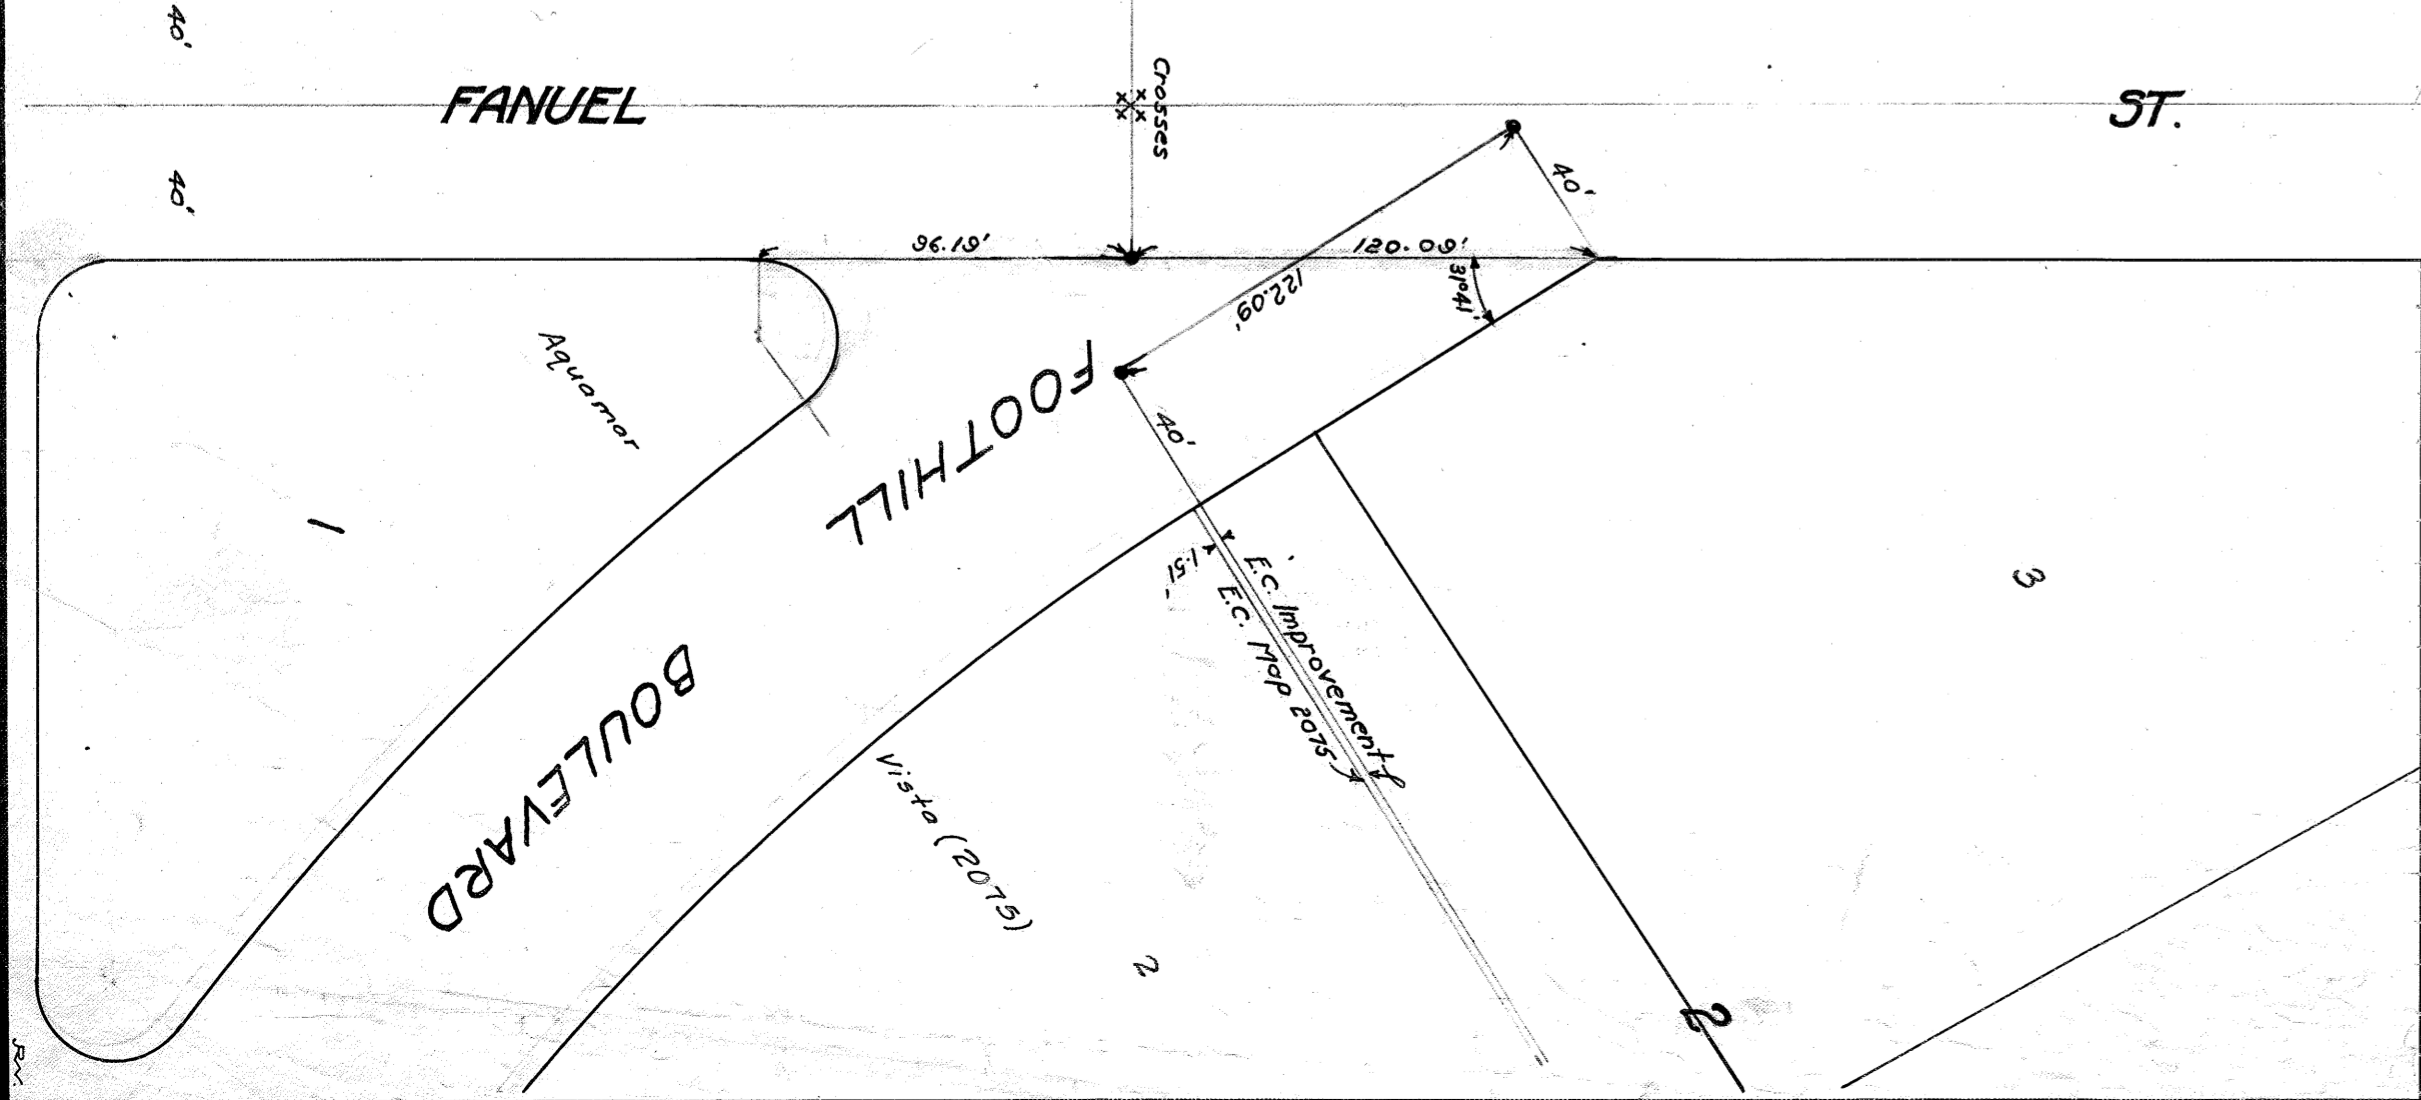

MICROFILMED
JAN 28 1963

1791