

LANDIS

ST.

UTAH

GRANADA

29TH

30TH

RAY

DWIGHT

ST.

ST.

AVE

ST.


ST.

ST.

CAPPS


ST

MICROFILMED  
JAN 24 1961

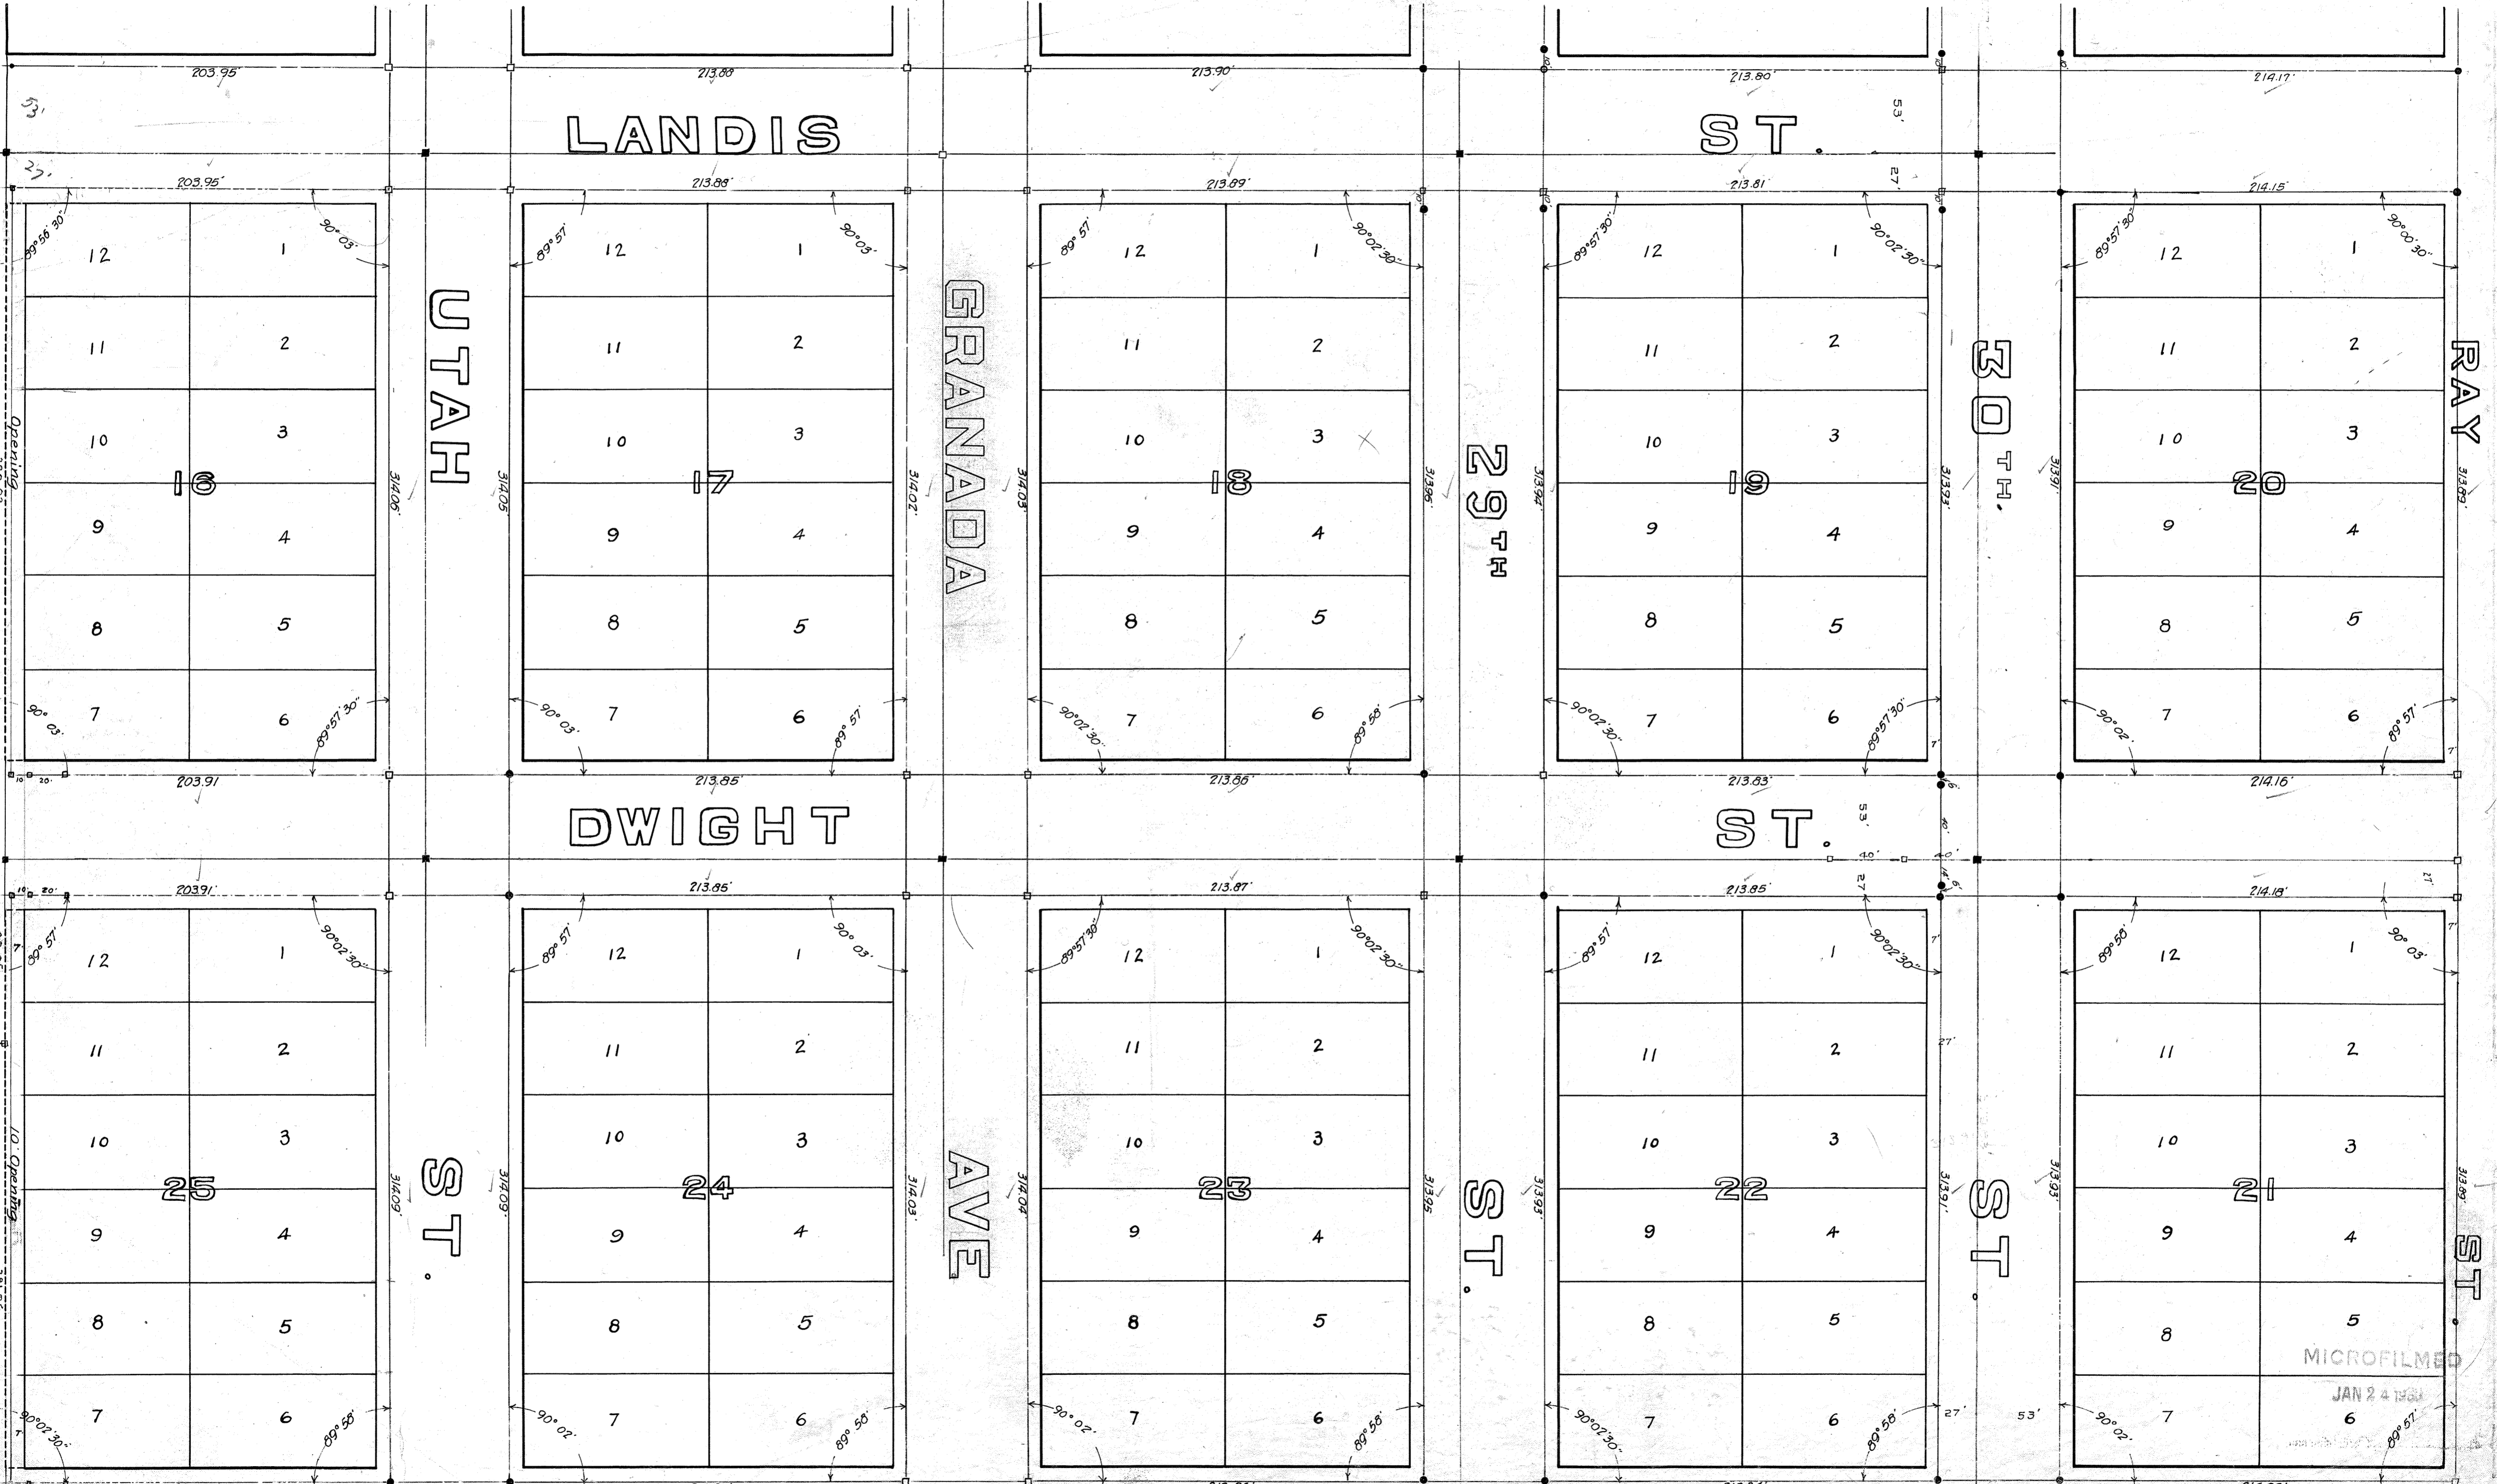

256

257

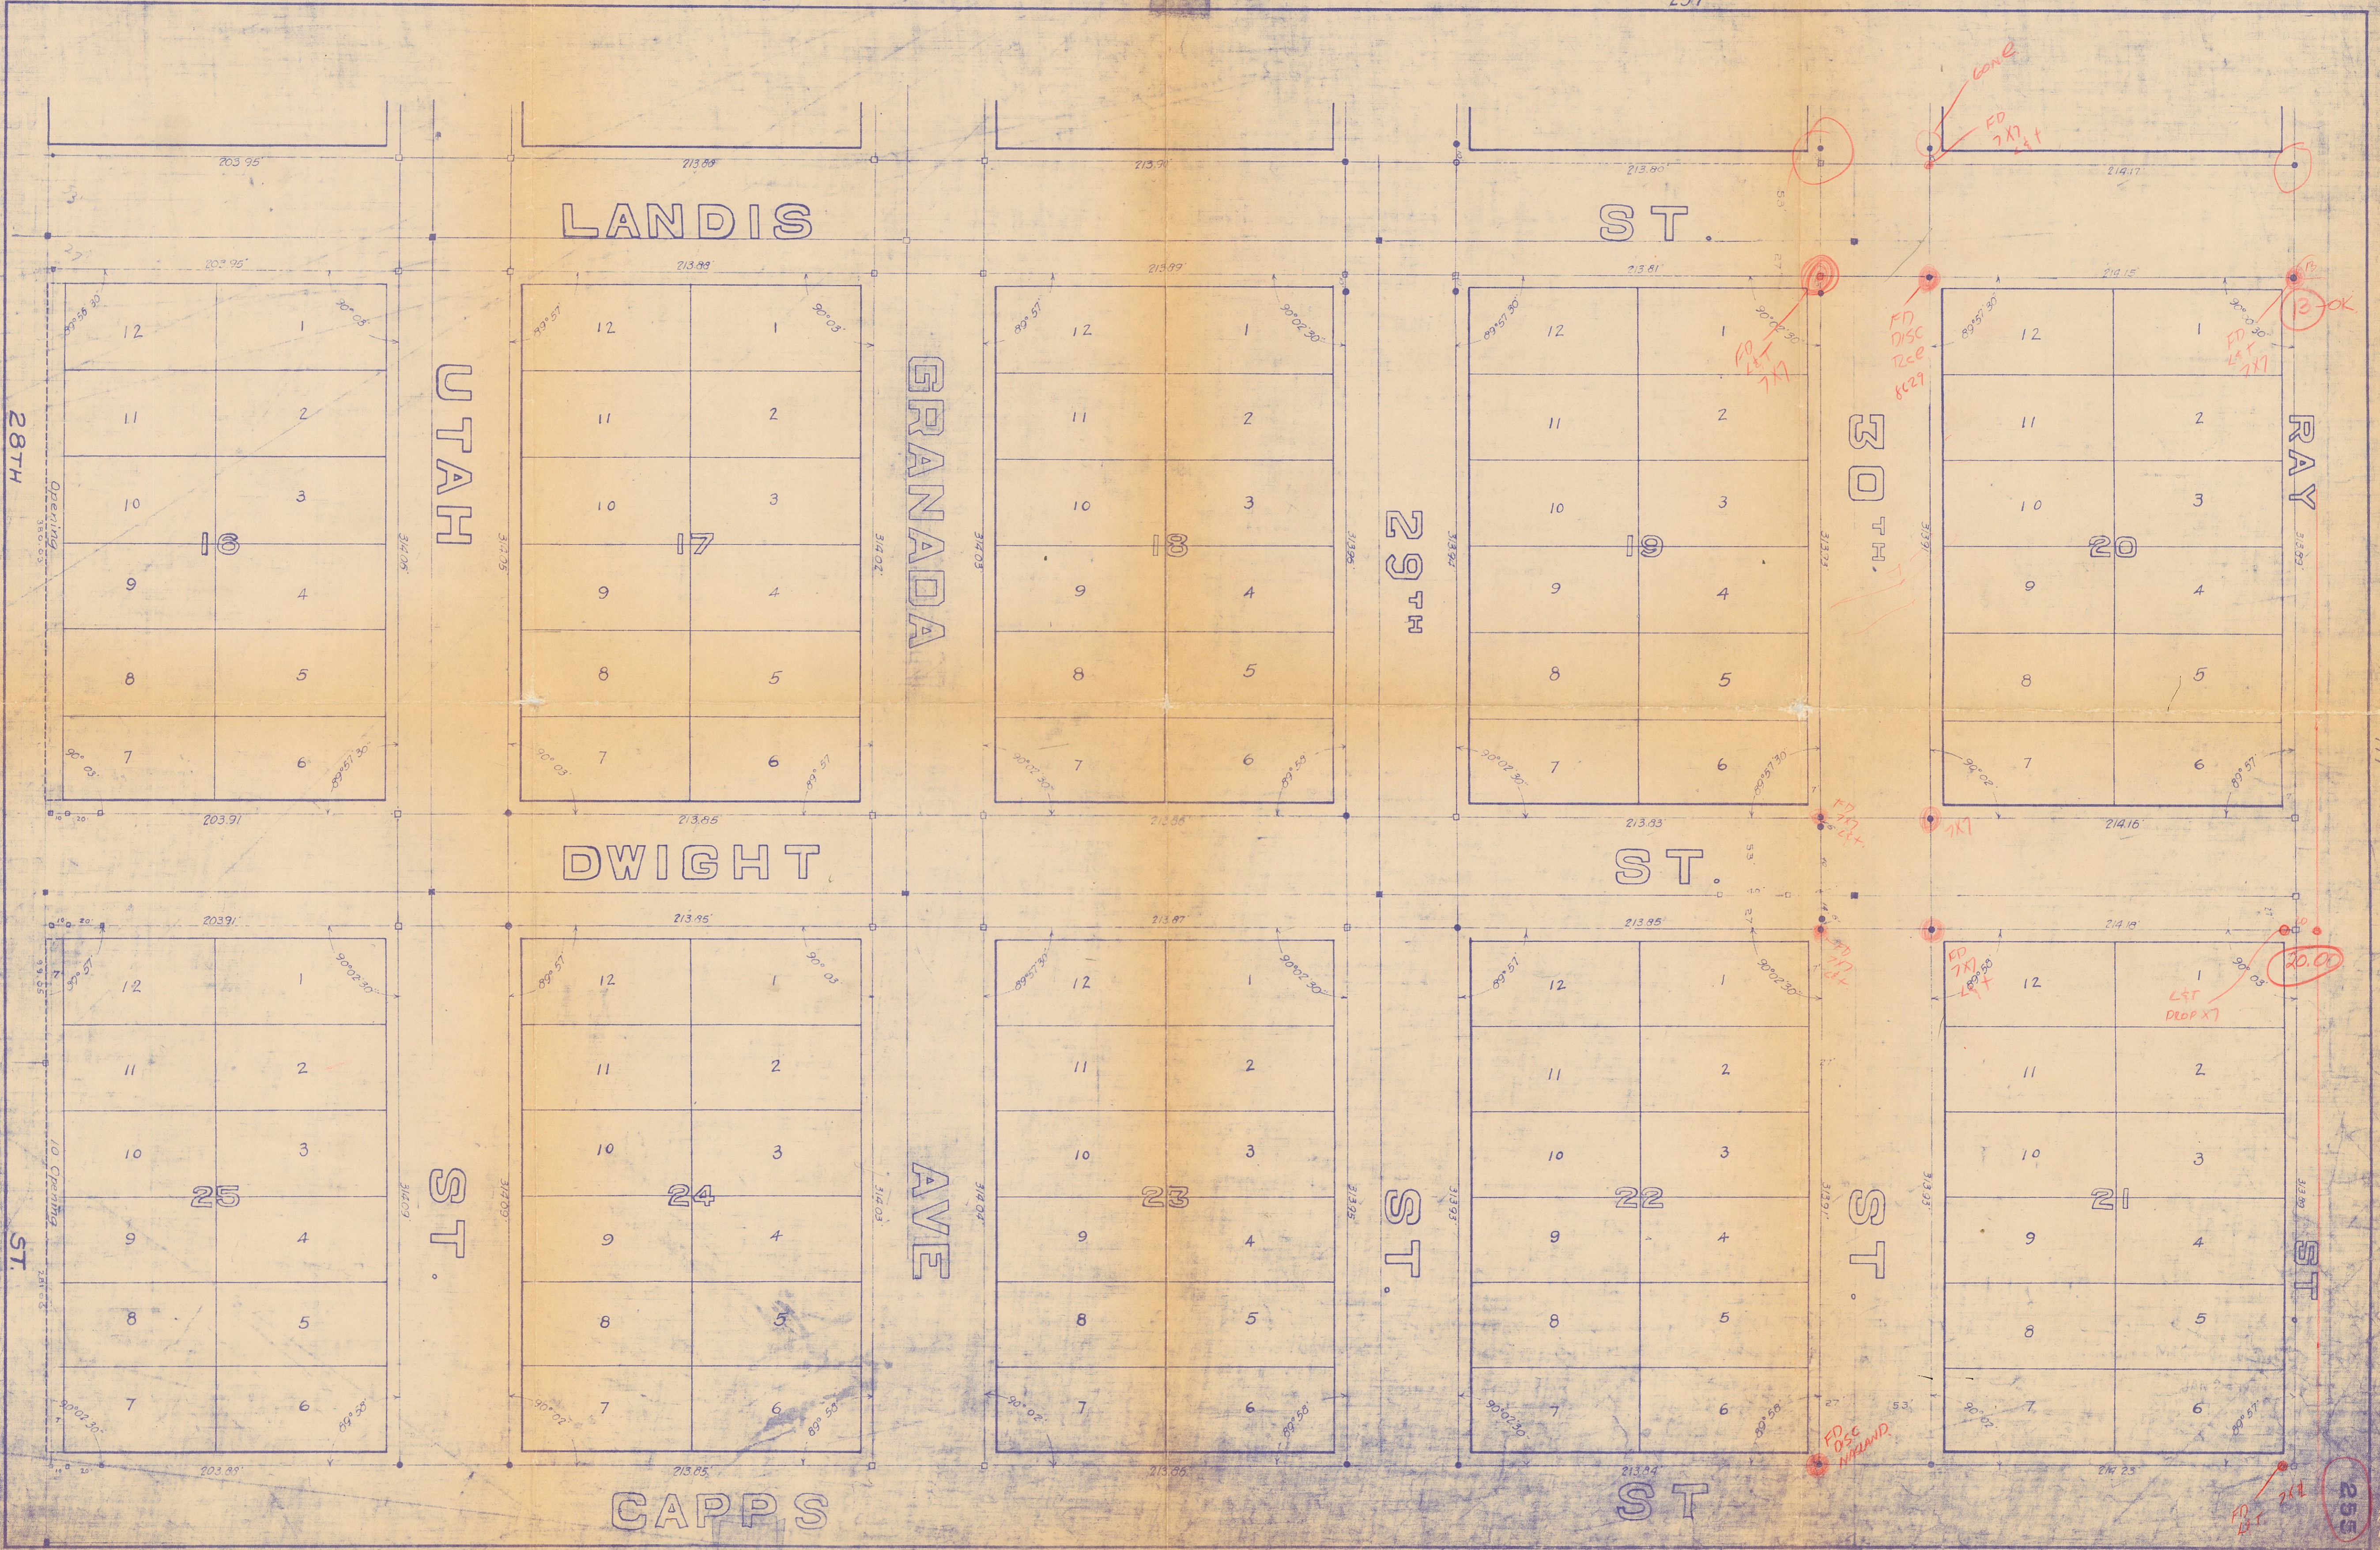

LANDIS ST.

ST.

DWIGHT ST.

ST.

CAPPS ST.

ST.

UTAH ST.

GRANADA AVE.

29TH ST.

30TH ST.

28TH ST.

RAY ST.

ST.

ST.

AVE.

ST.

ST.

ST.

Handwritten notes in the bottom left corner:

- W. J. ...
- ...

Handwritten numbers in the bottom right corner:

- 255
- 255A