


MICROFILMED
JAN 24 1963
MICROFILMED
JAN 26 1963

FREEWAY

ST.

WASHINGTON

CABRILLO

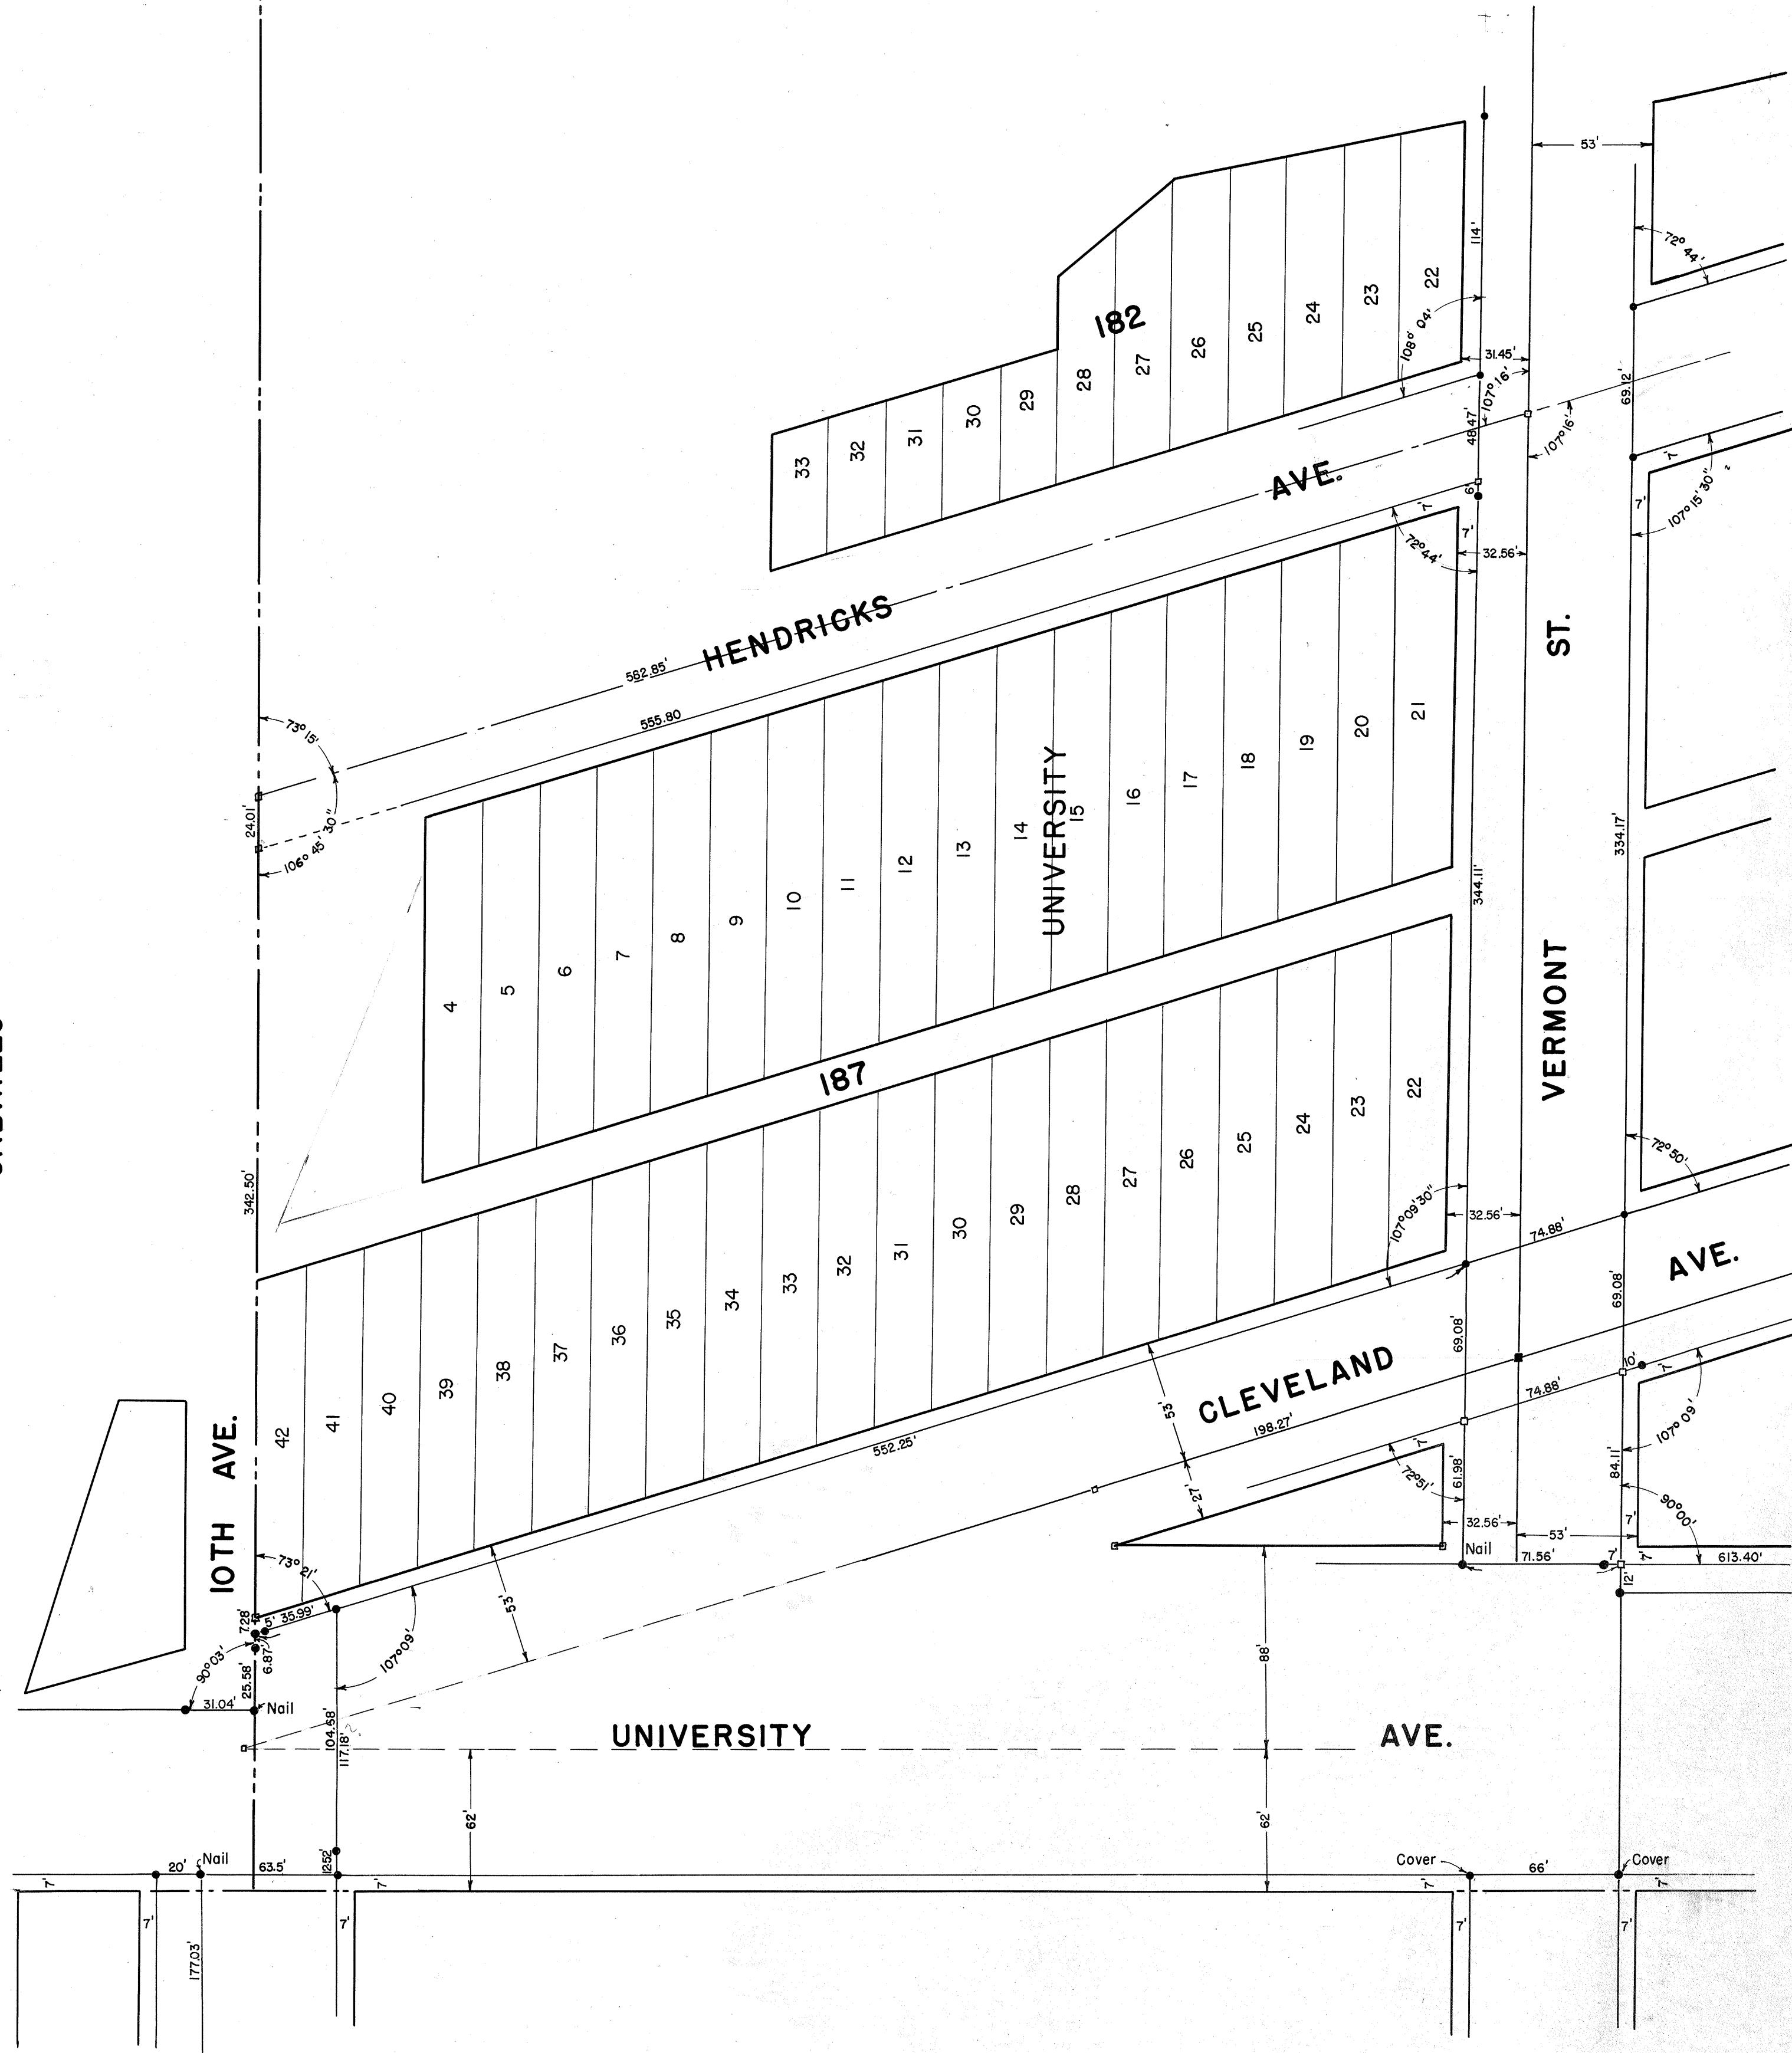

35
181
30
HEIGHTS
22