

UNIVERSITY

AVE.

192 AVE.

LA DOU ADDITION  
MAP NO. 2521

PARK

BLAINE

CENTRE

CENTRE

195

LANE

AVE.

NORMAL

LINCOLN


BOULEVARD

ST.


ST.

178

MICROFILMED  
JAN 26 1963

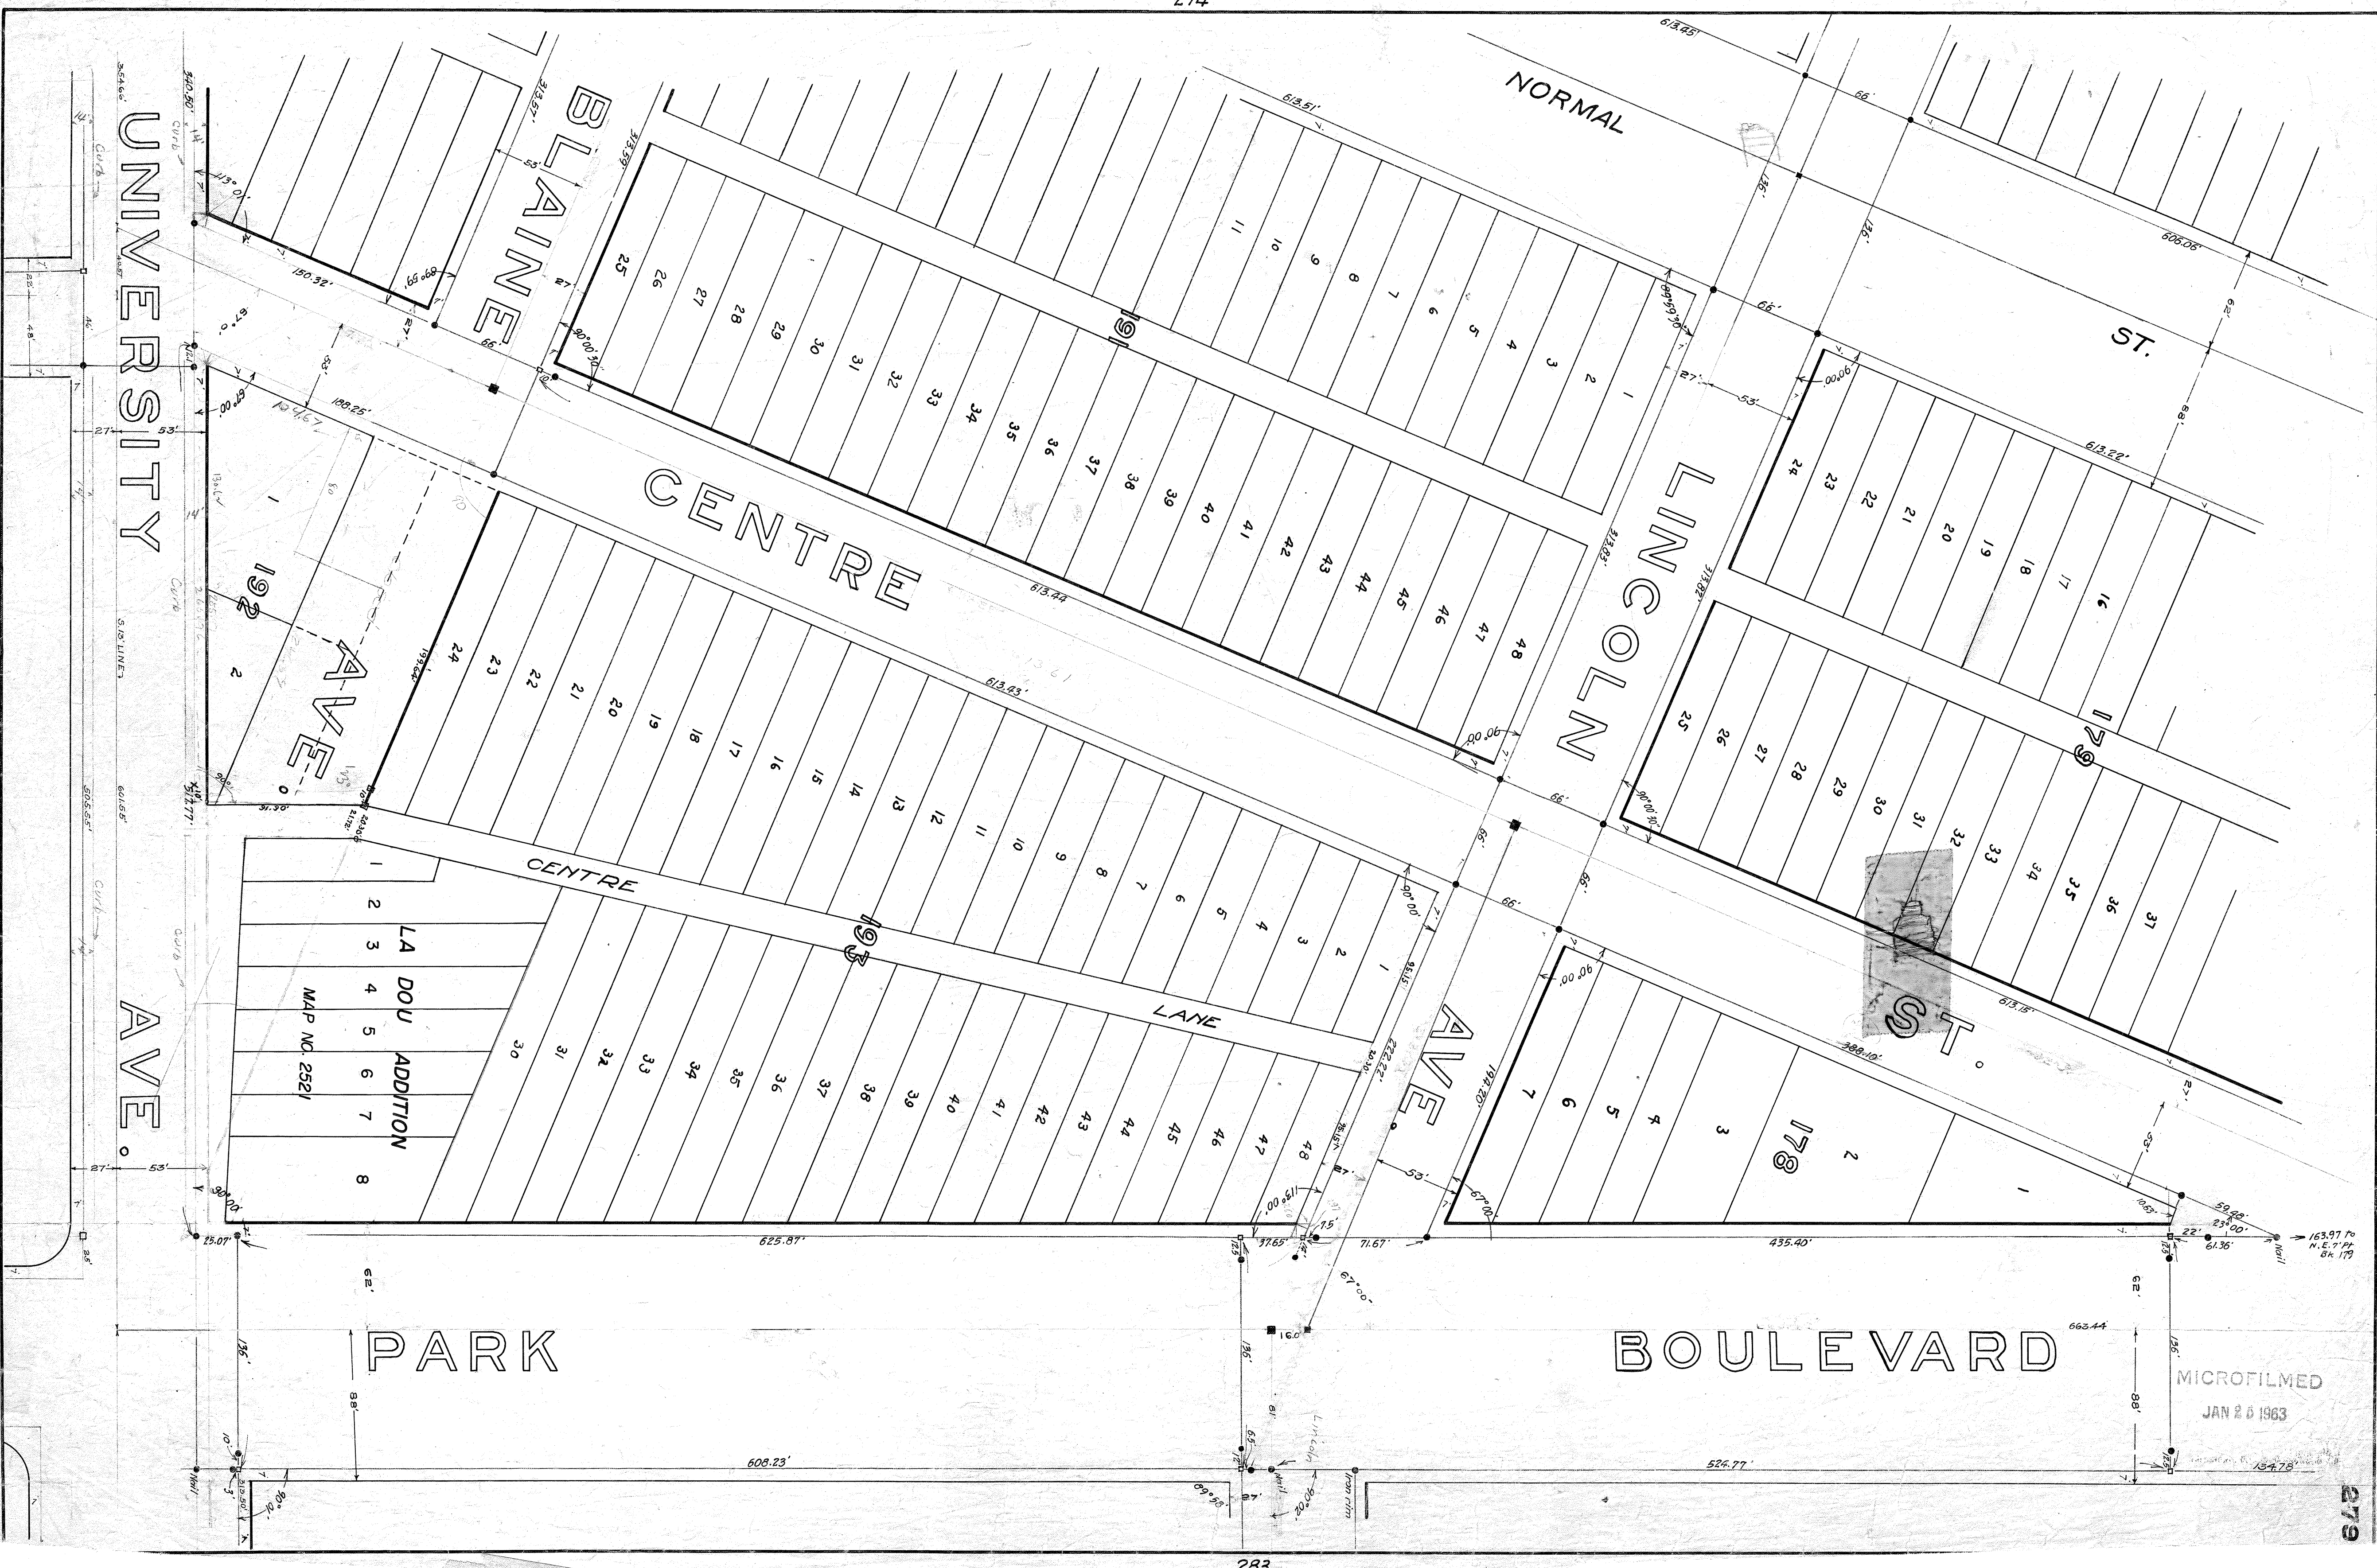



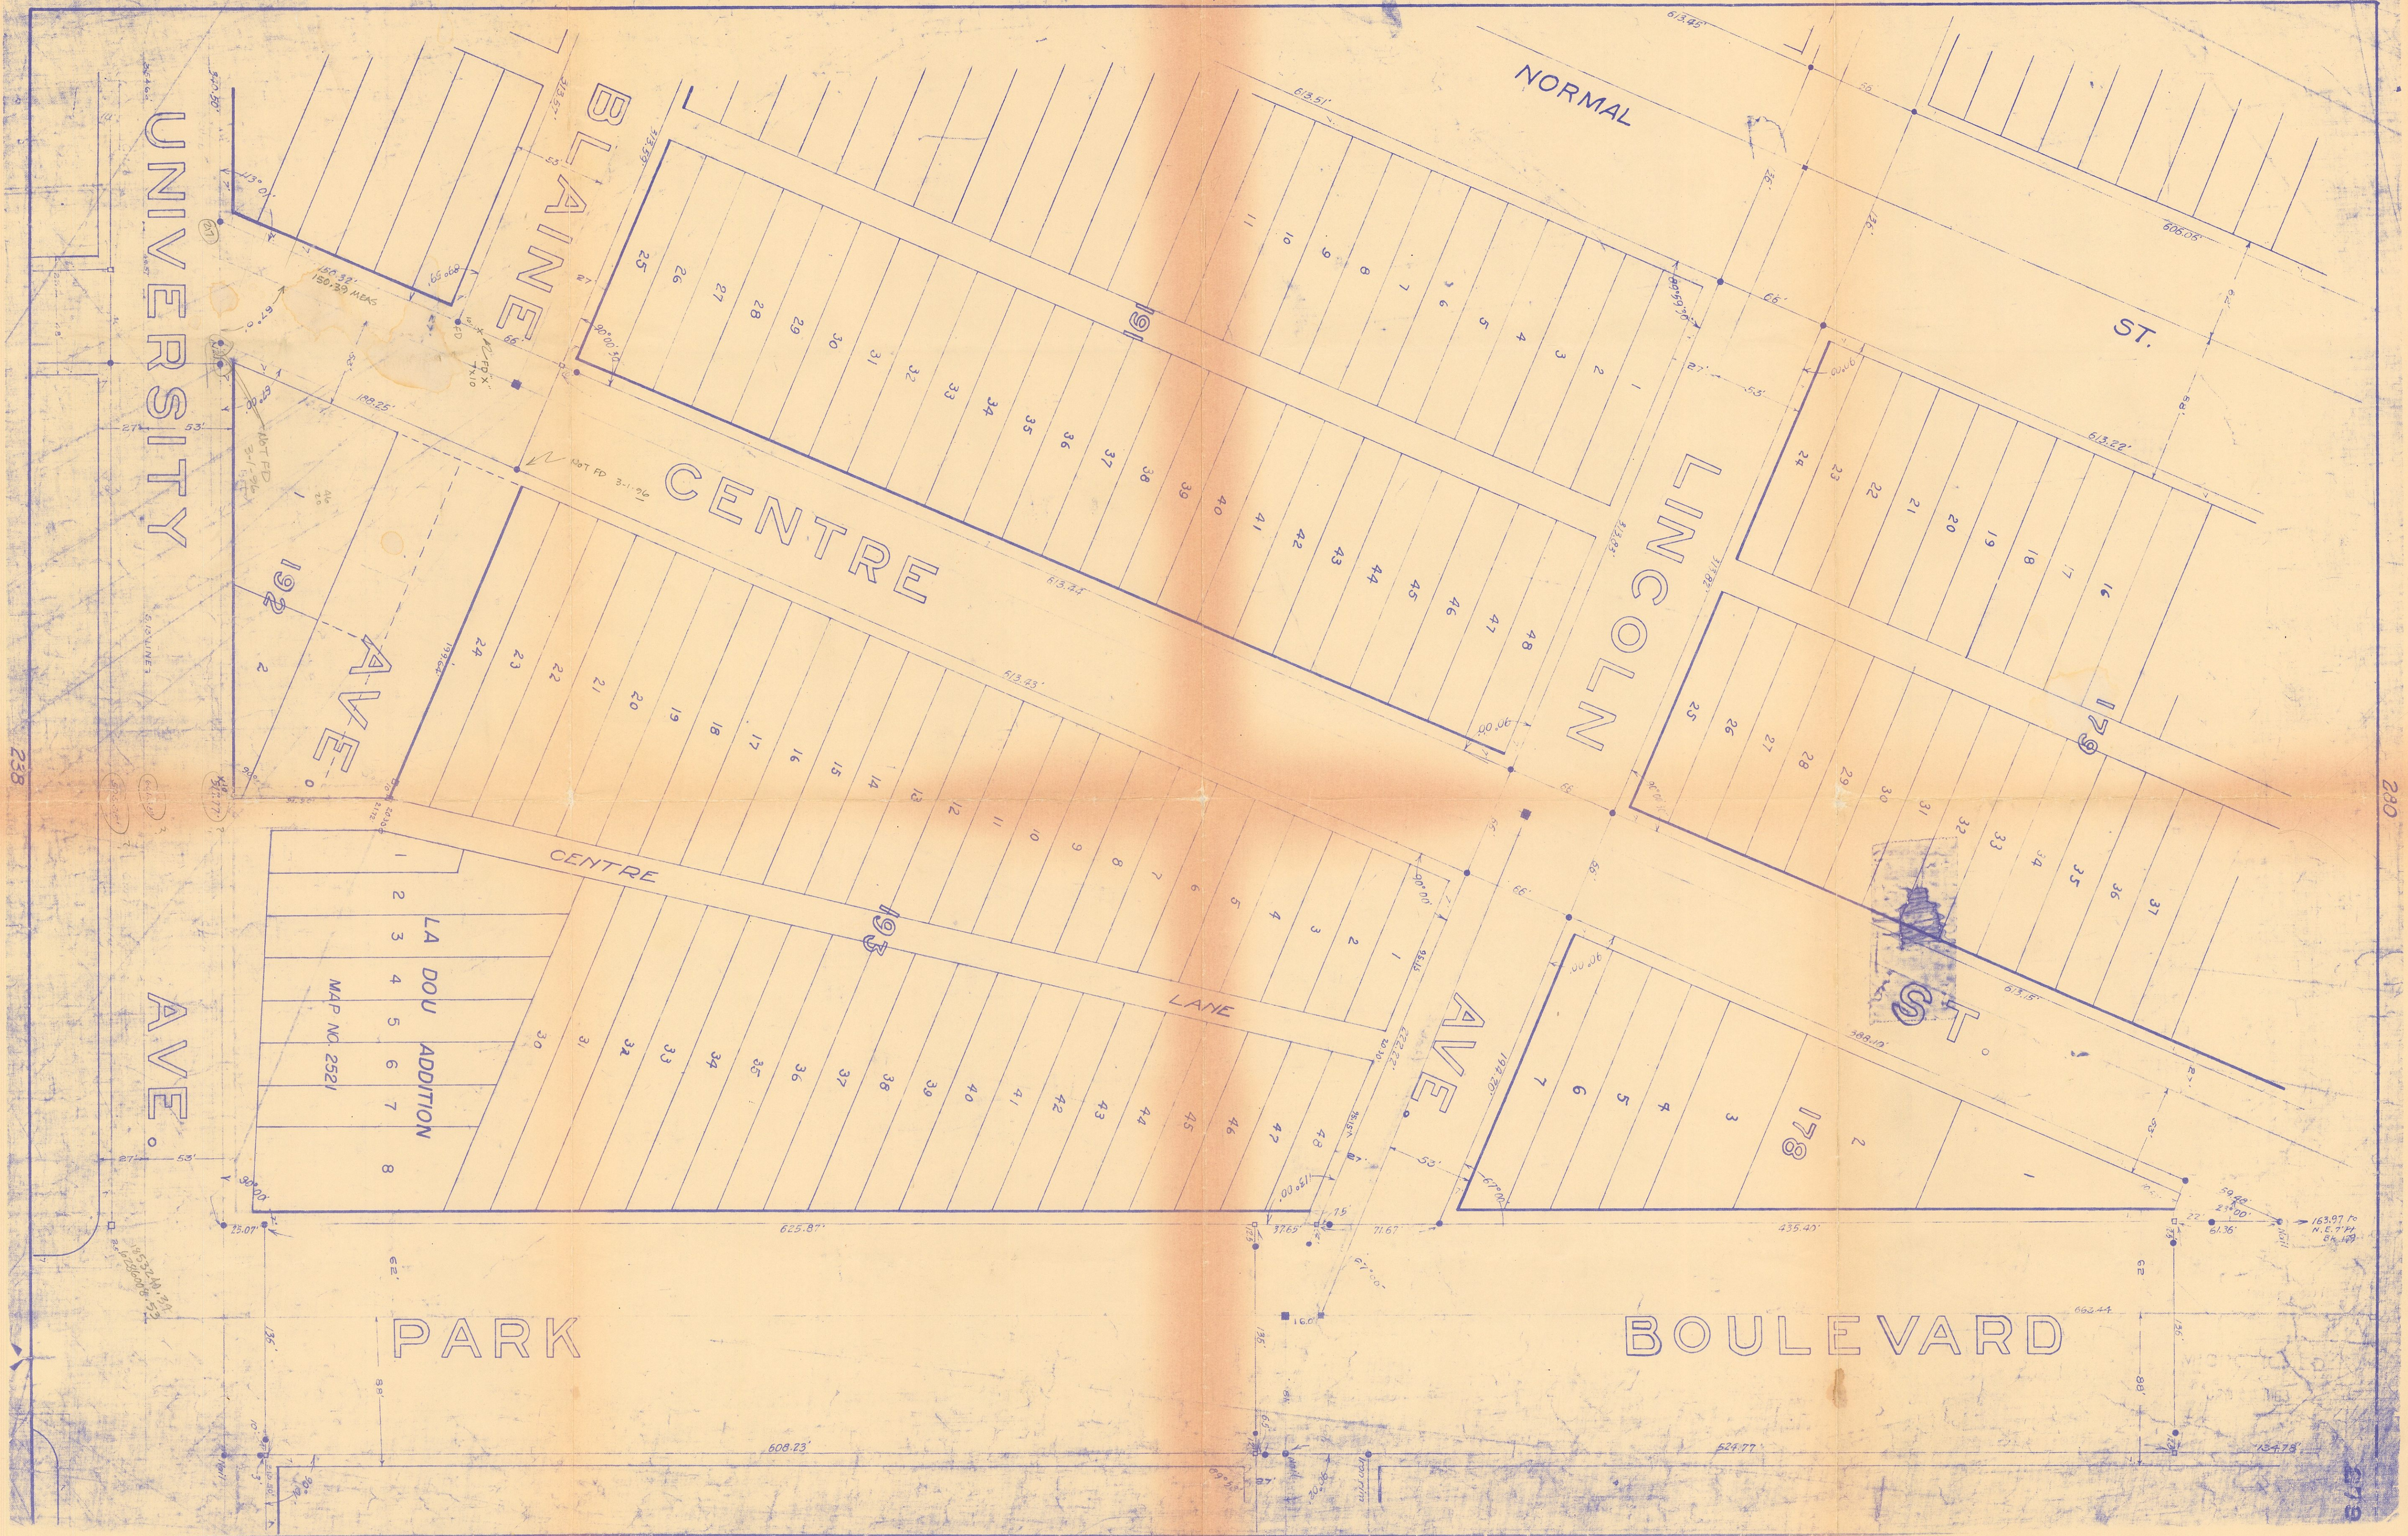

UNIVERSITY

BLAINE

CENTRE

NORMAL

ST.

LINCOLN

192 AVE.

LA DOU ADDITION  
MAP NO. 2521

AVE.

CENTRE

193

LANE

AVE.


ST.

178

PARK

BOULEVARD



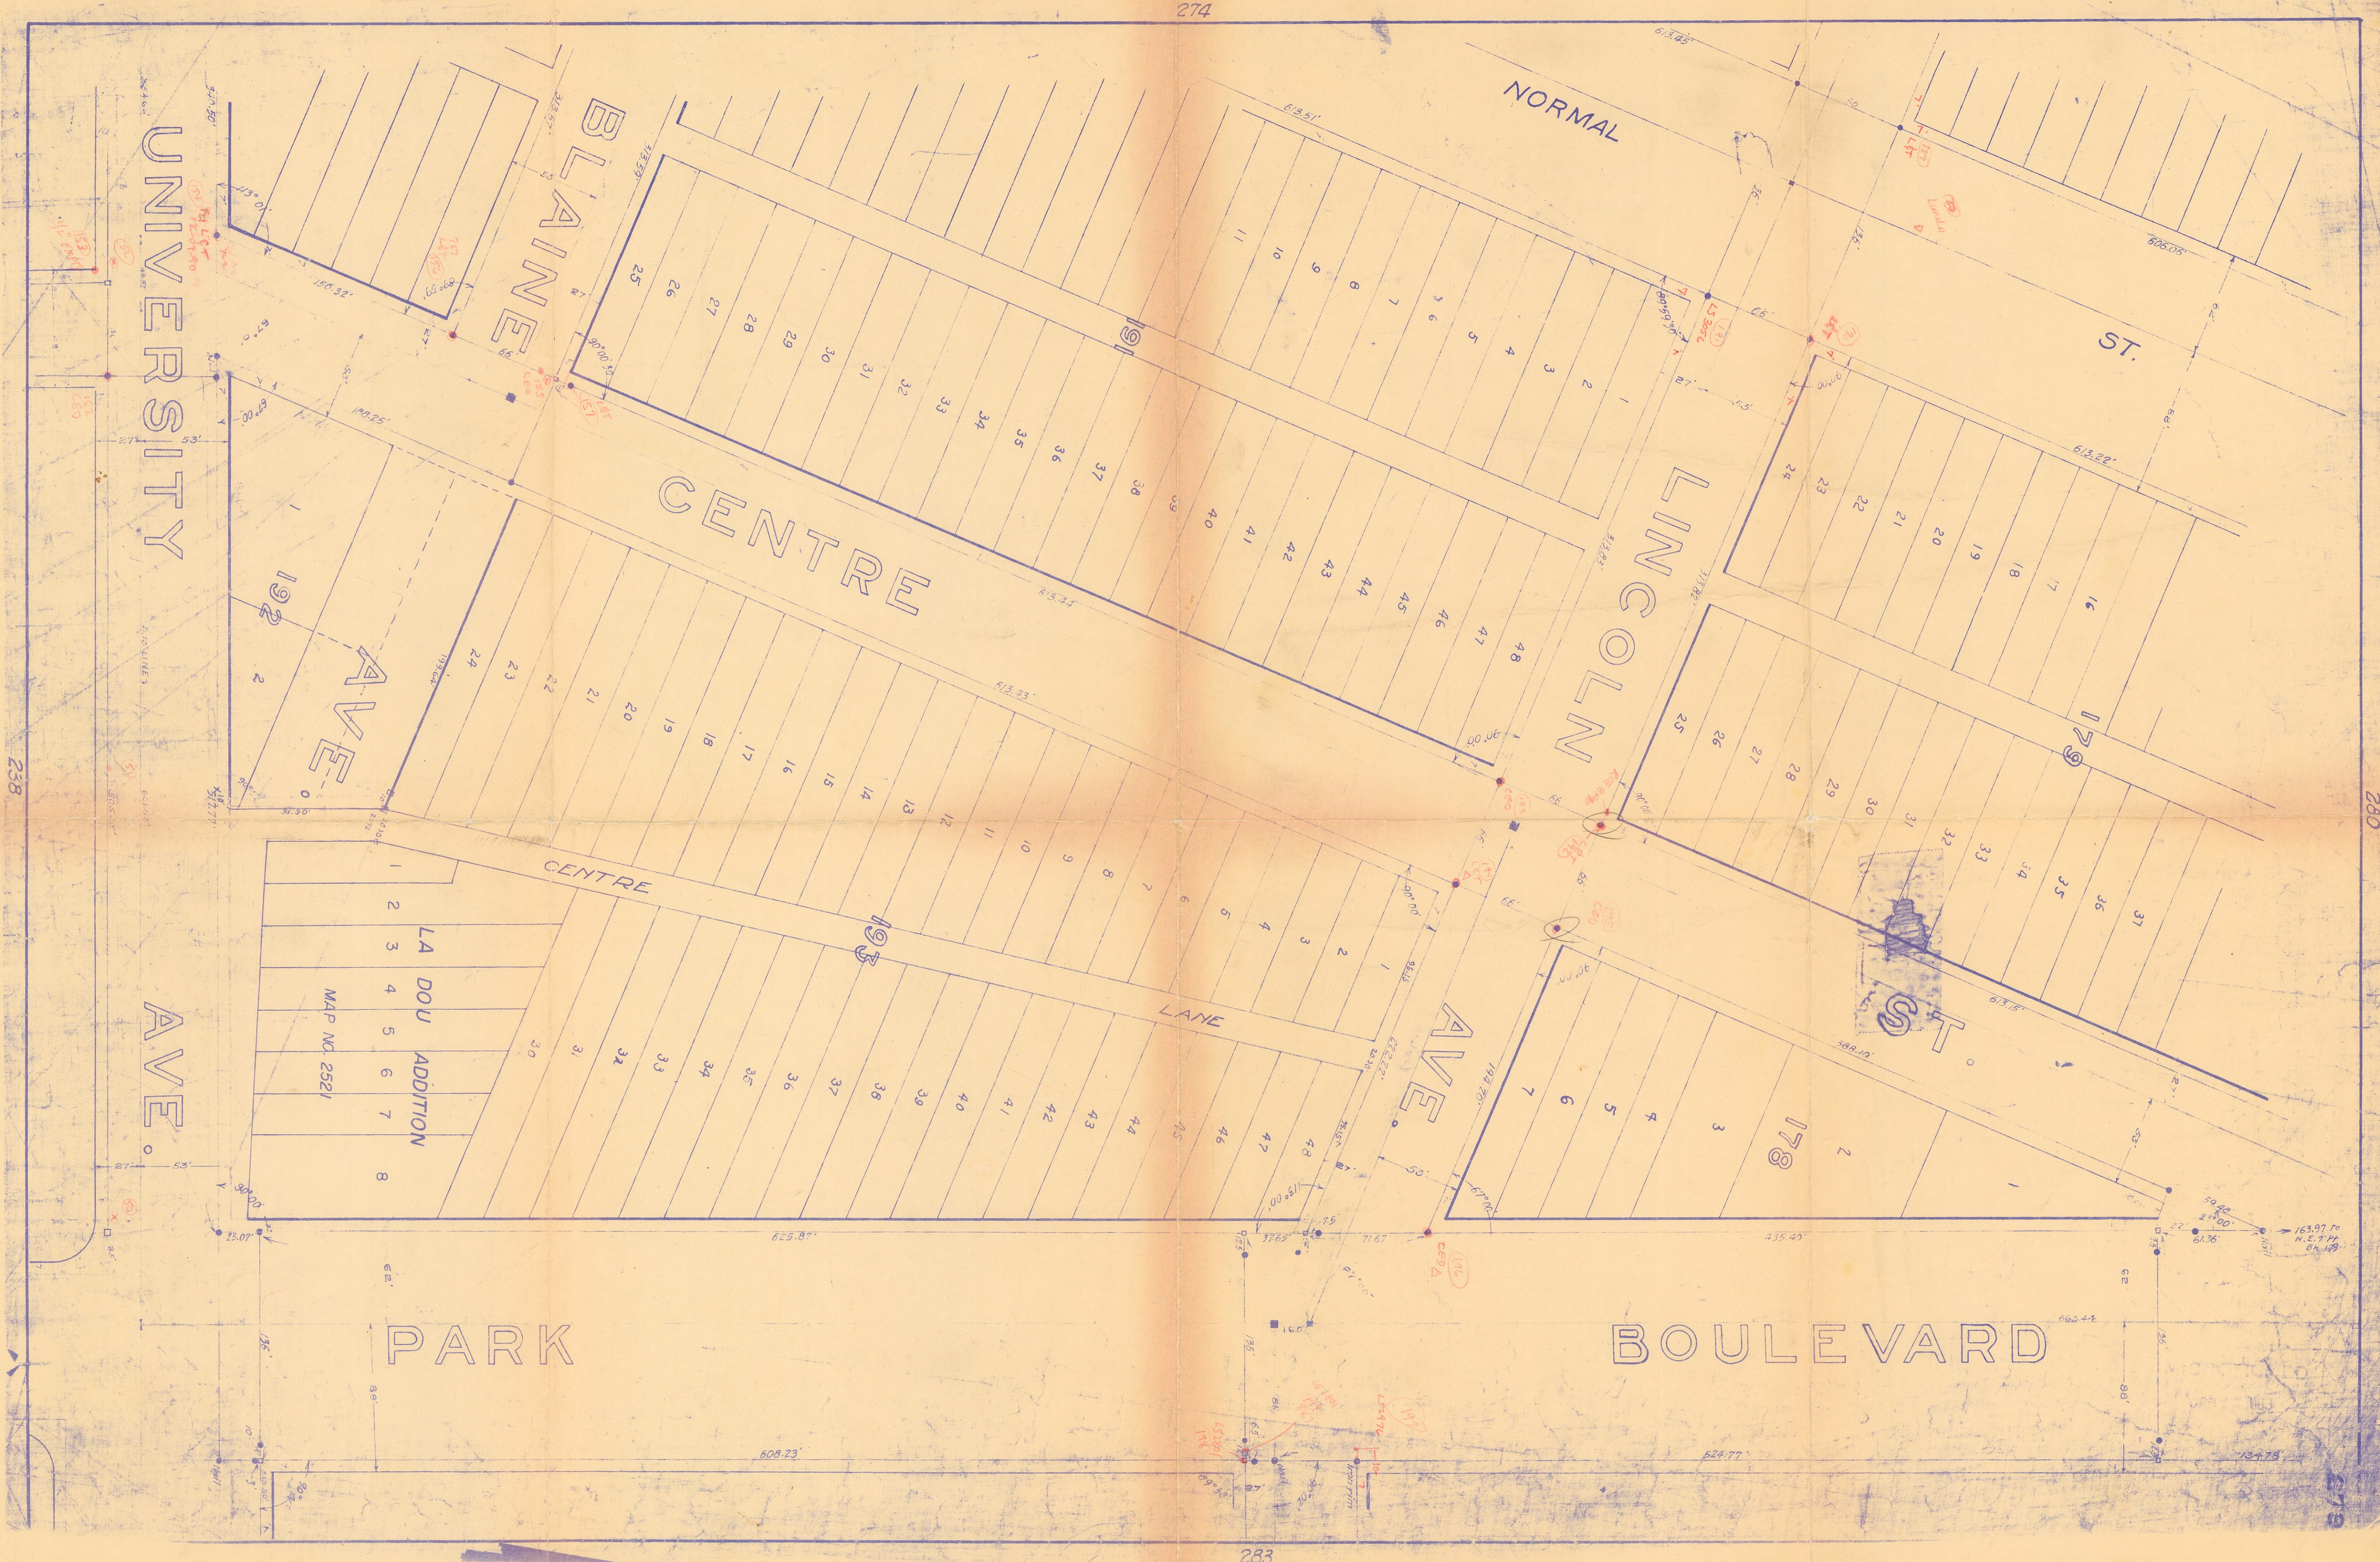

274

280

279B

283

UNIVERSITY AVE.

BLAINE CENTRE

CENTRE

NORMAL ST.

LINCOLN CENTRE

ST.

AVE.

LA DOU ADDITION  
MAP NO. 2321

CENTRE

LANE

AVE.

178

ST.

BOULEVARD

PARK