

ADAMS

AVE. 760.10'

MICROFILMED  
JAN 25 1963

ST.

ST.

ST.

MISSISSIPPI

LOUISIANA

TEXAS

MADISON

MISSION

AVE.


SHIRLEY ANN PLACE

MONROE


AVE.

295

296

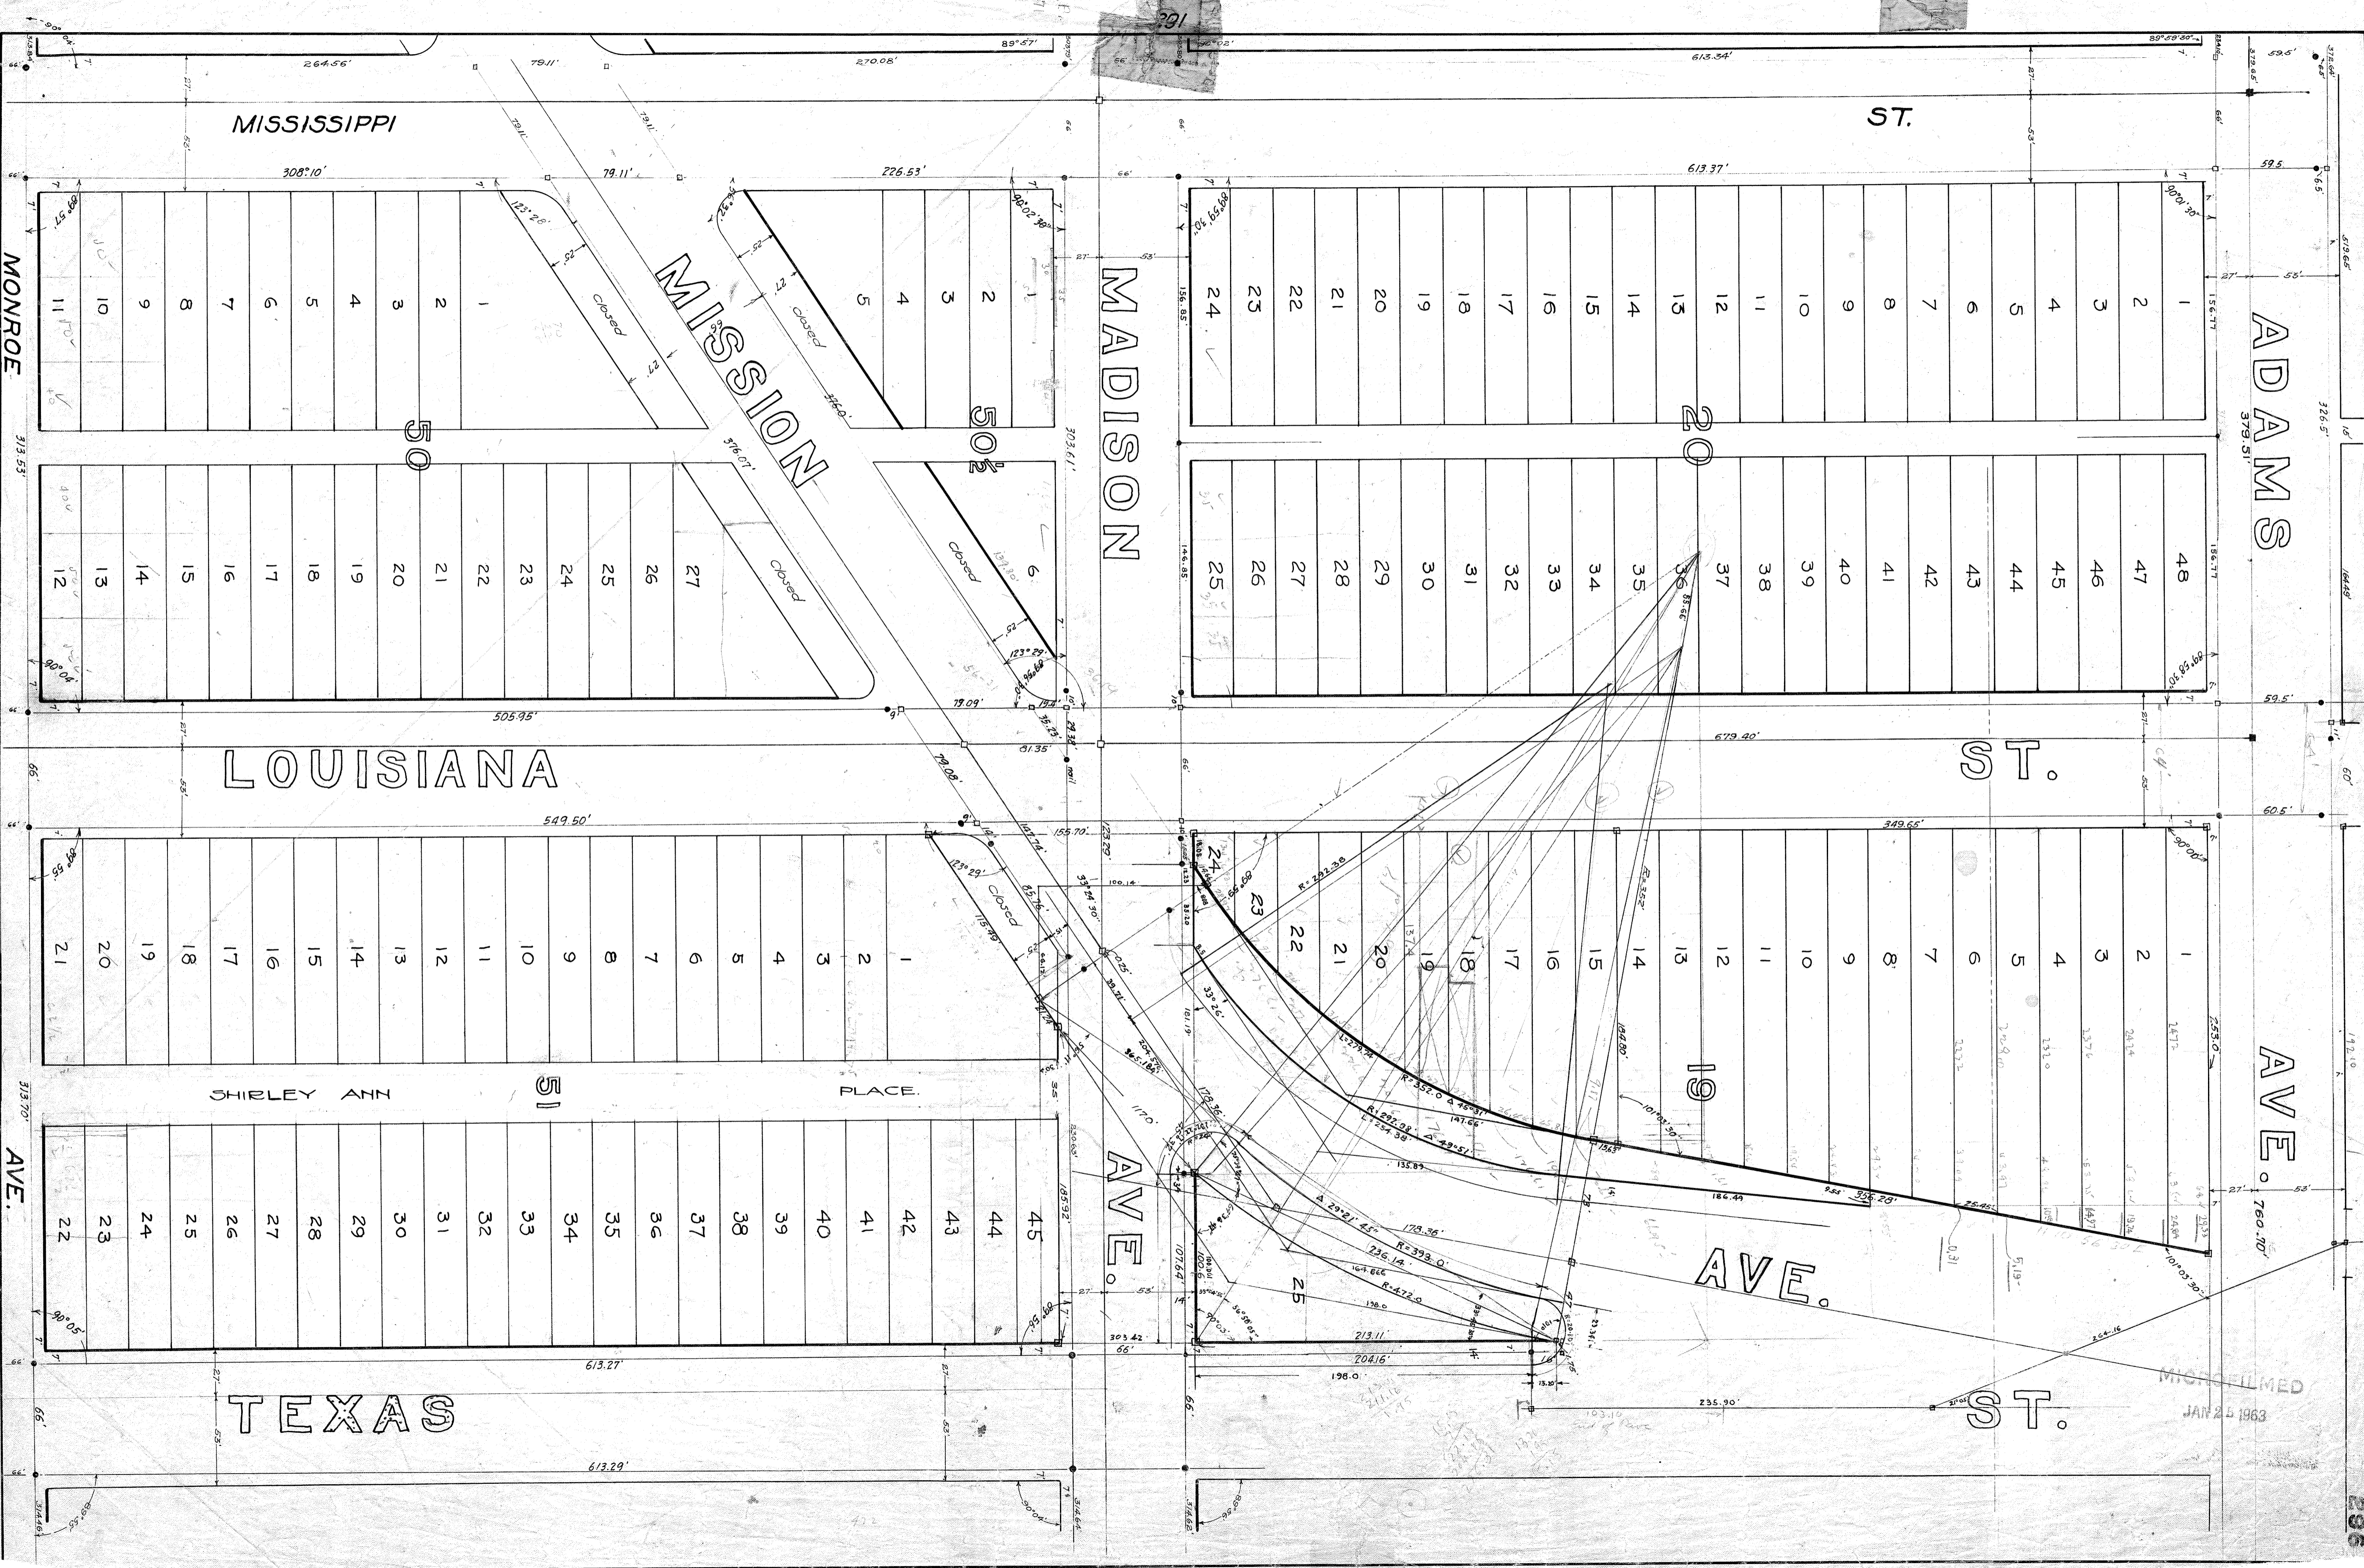



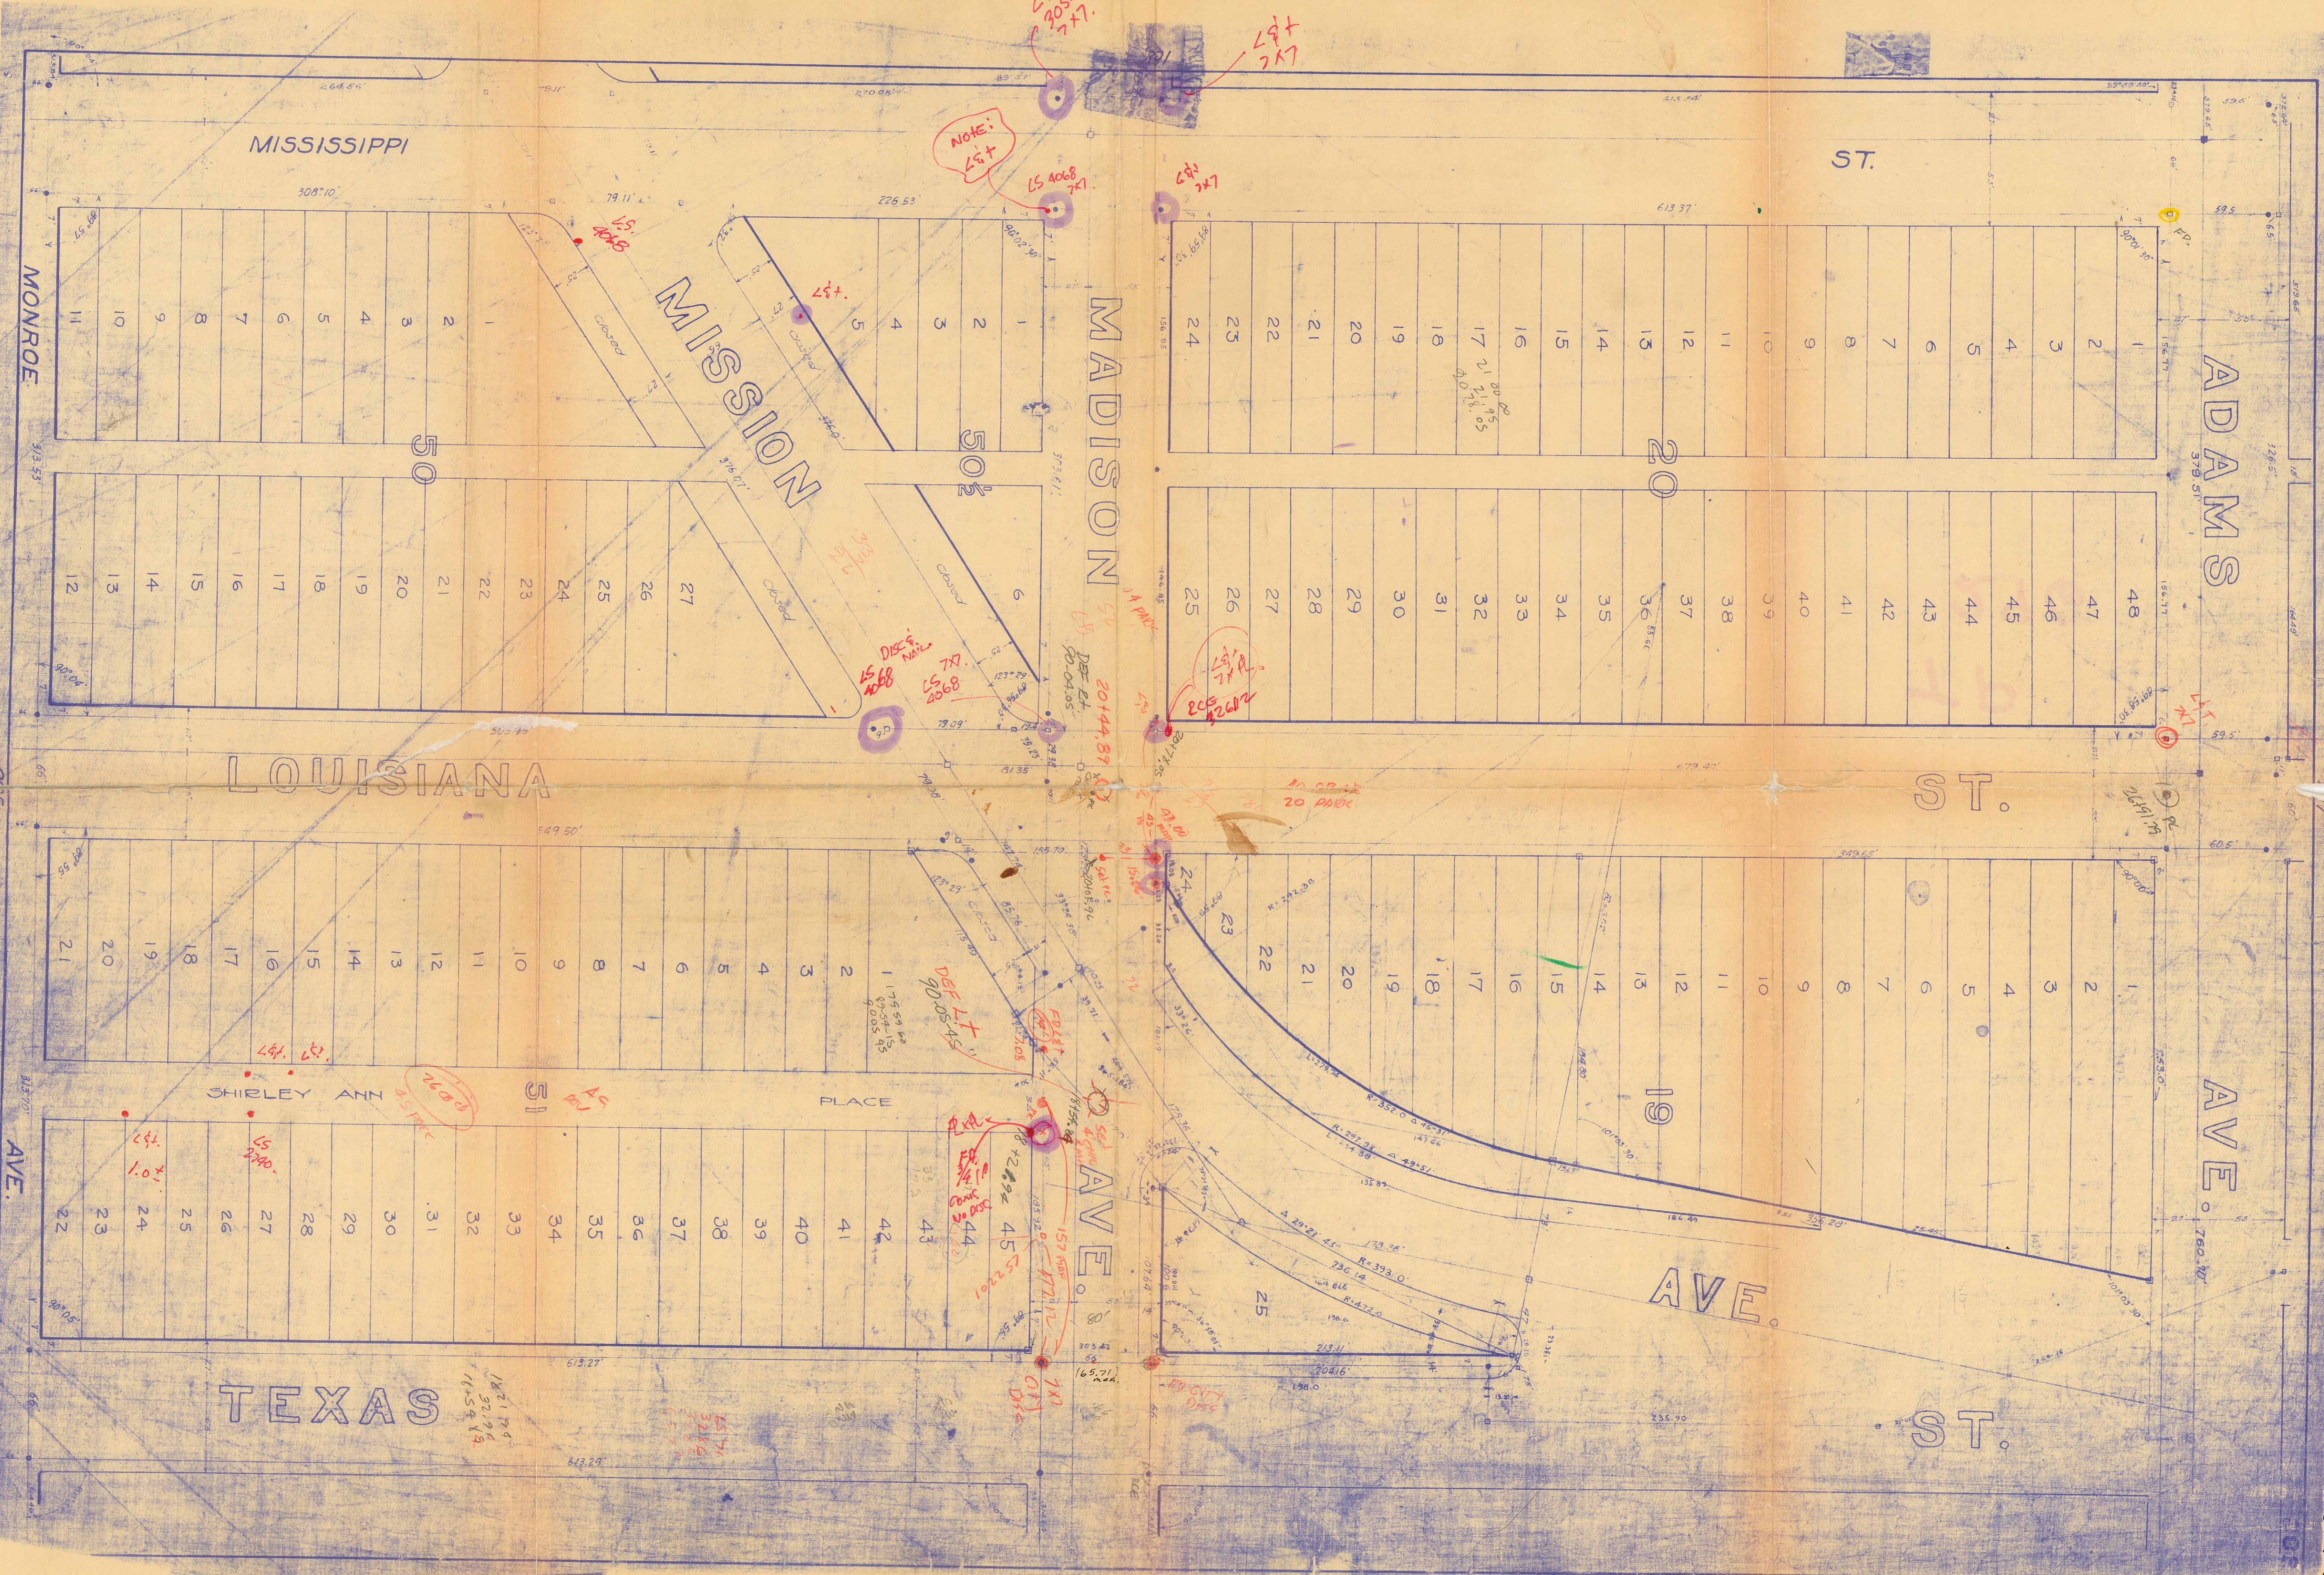

MISSISSIPPI

ST.

ADAMS

MADISON

LOUISIANA

ST.

AVE.

AVE.

ST.

MONROE

MISSION

50

20

50

SHIRLEY ANN

51

AVE.

19

TEXAS

NOTE: 45+

LS 4068 7X1

LS 4068 7X1

45+

DISC. NAIL

LS 4068 7X1

LS 4068 7X1








17.5

19.5