


ENCANTO MAP 748  
ENCANTO MAP 748  
ENCANTO MAP 748  
ENCANTO MAP 748

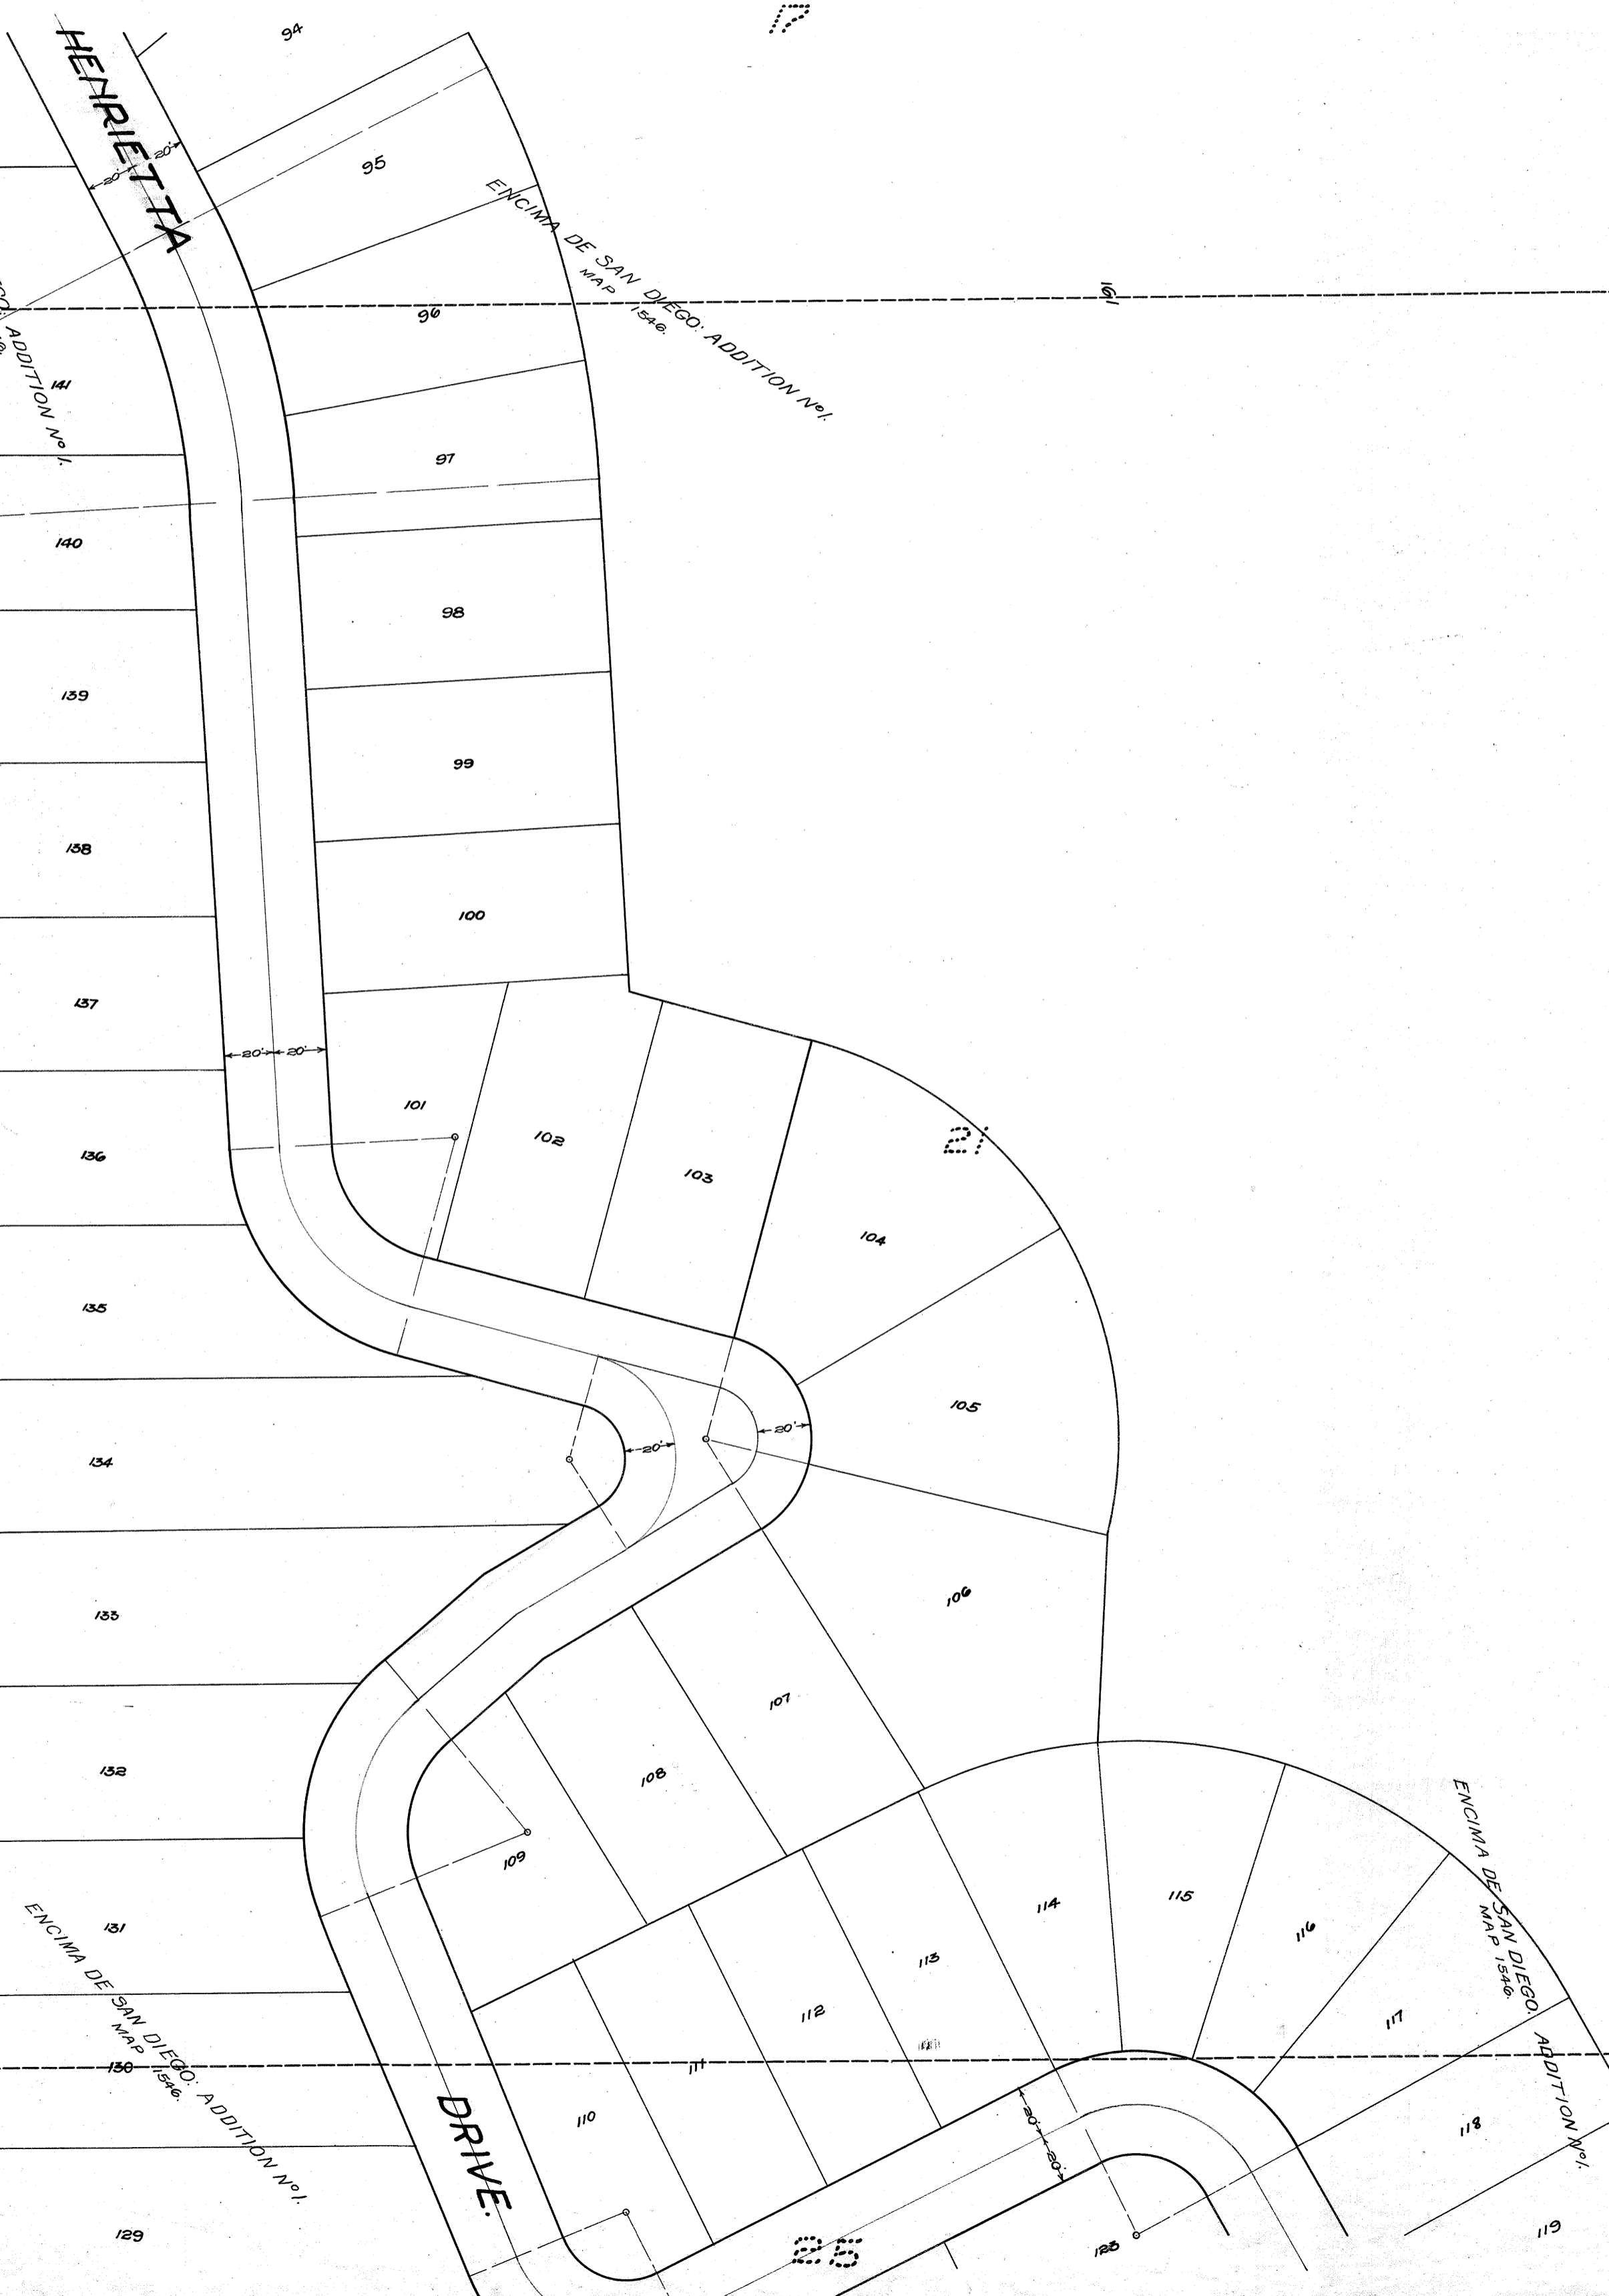

3211

ENCANTO MAP 748  
18

Denver Ave. closed

ENCANTO MAP 748  
22

1/2 Sec. 16 T48S R40E  
SECTION LINE  
DIVISION LINE BETWEEN LOTS 12 & 13 RANCHO MISSION  
PART OF LOT 12 RANCHO MISSION  
PARTITION OF RANCHO MISSION  
3207

20  
3208

ENCIMA DE SAN DIEGO, ADDITION N° 1.  
MAP 1546.

CITY LIMITS

SOUTH LINE OF LOT 13 RANCHO MISSION  
PART OF NATIONAL RANCH.  
LOT 53  
JAN 28 1963

26  
3201

MICROFILMED