


F.B.
1983

06-19-80 01
11-5991
18-1311 84

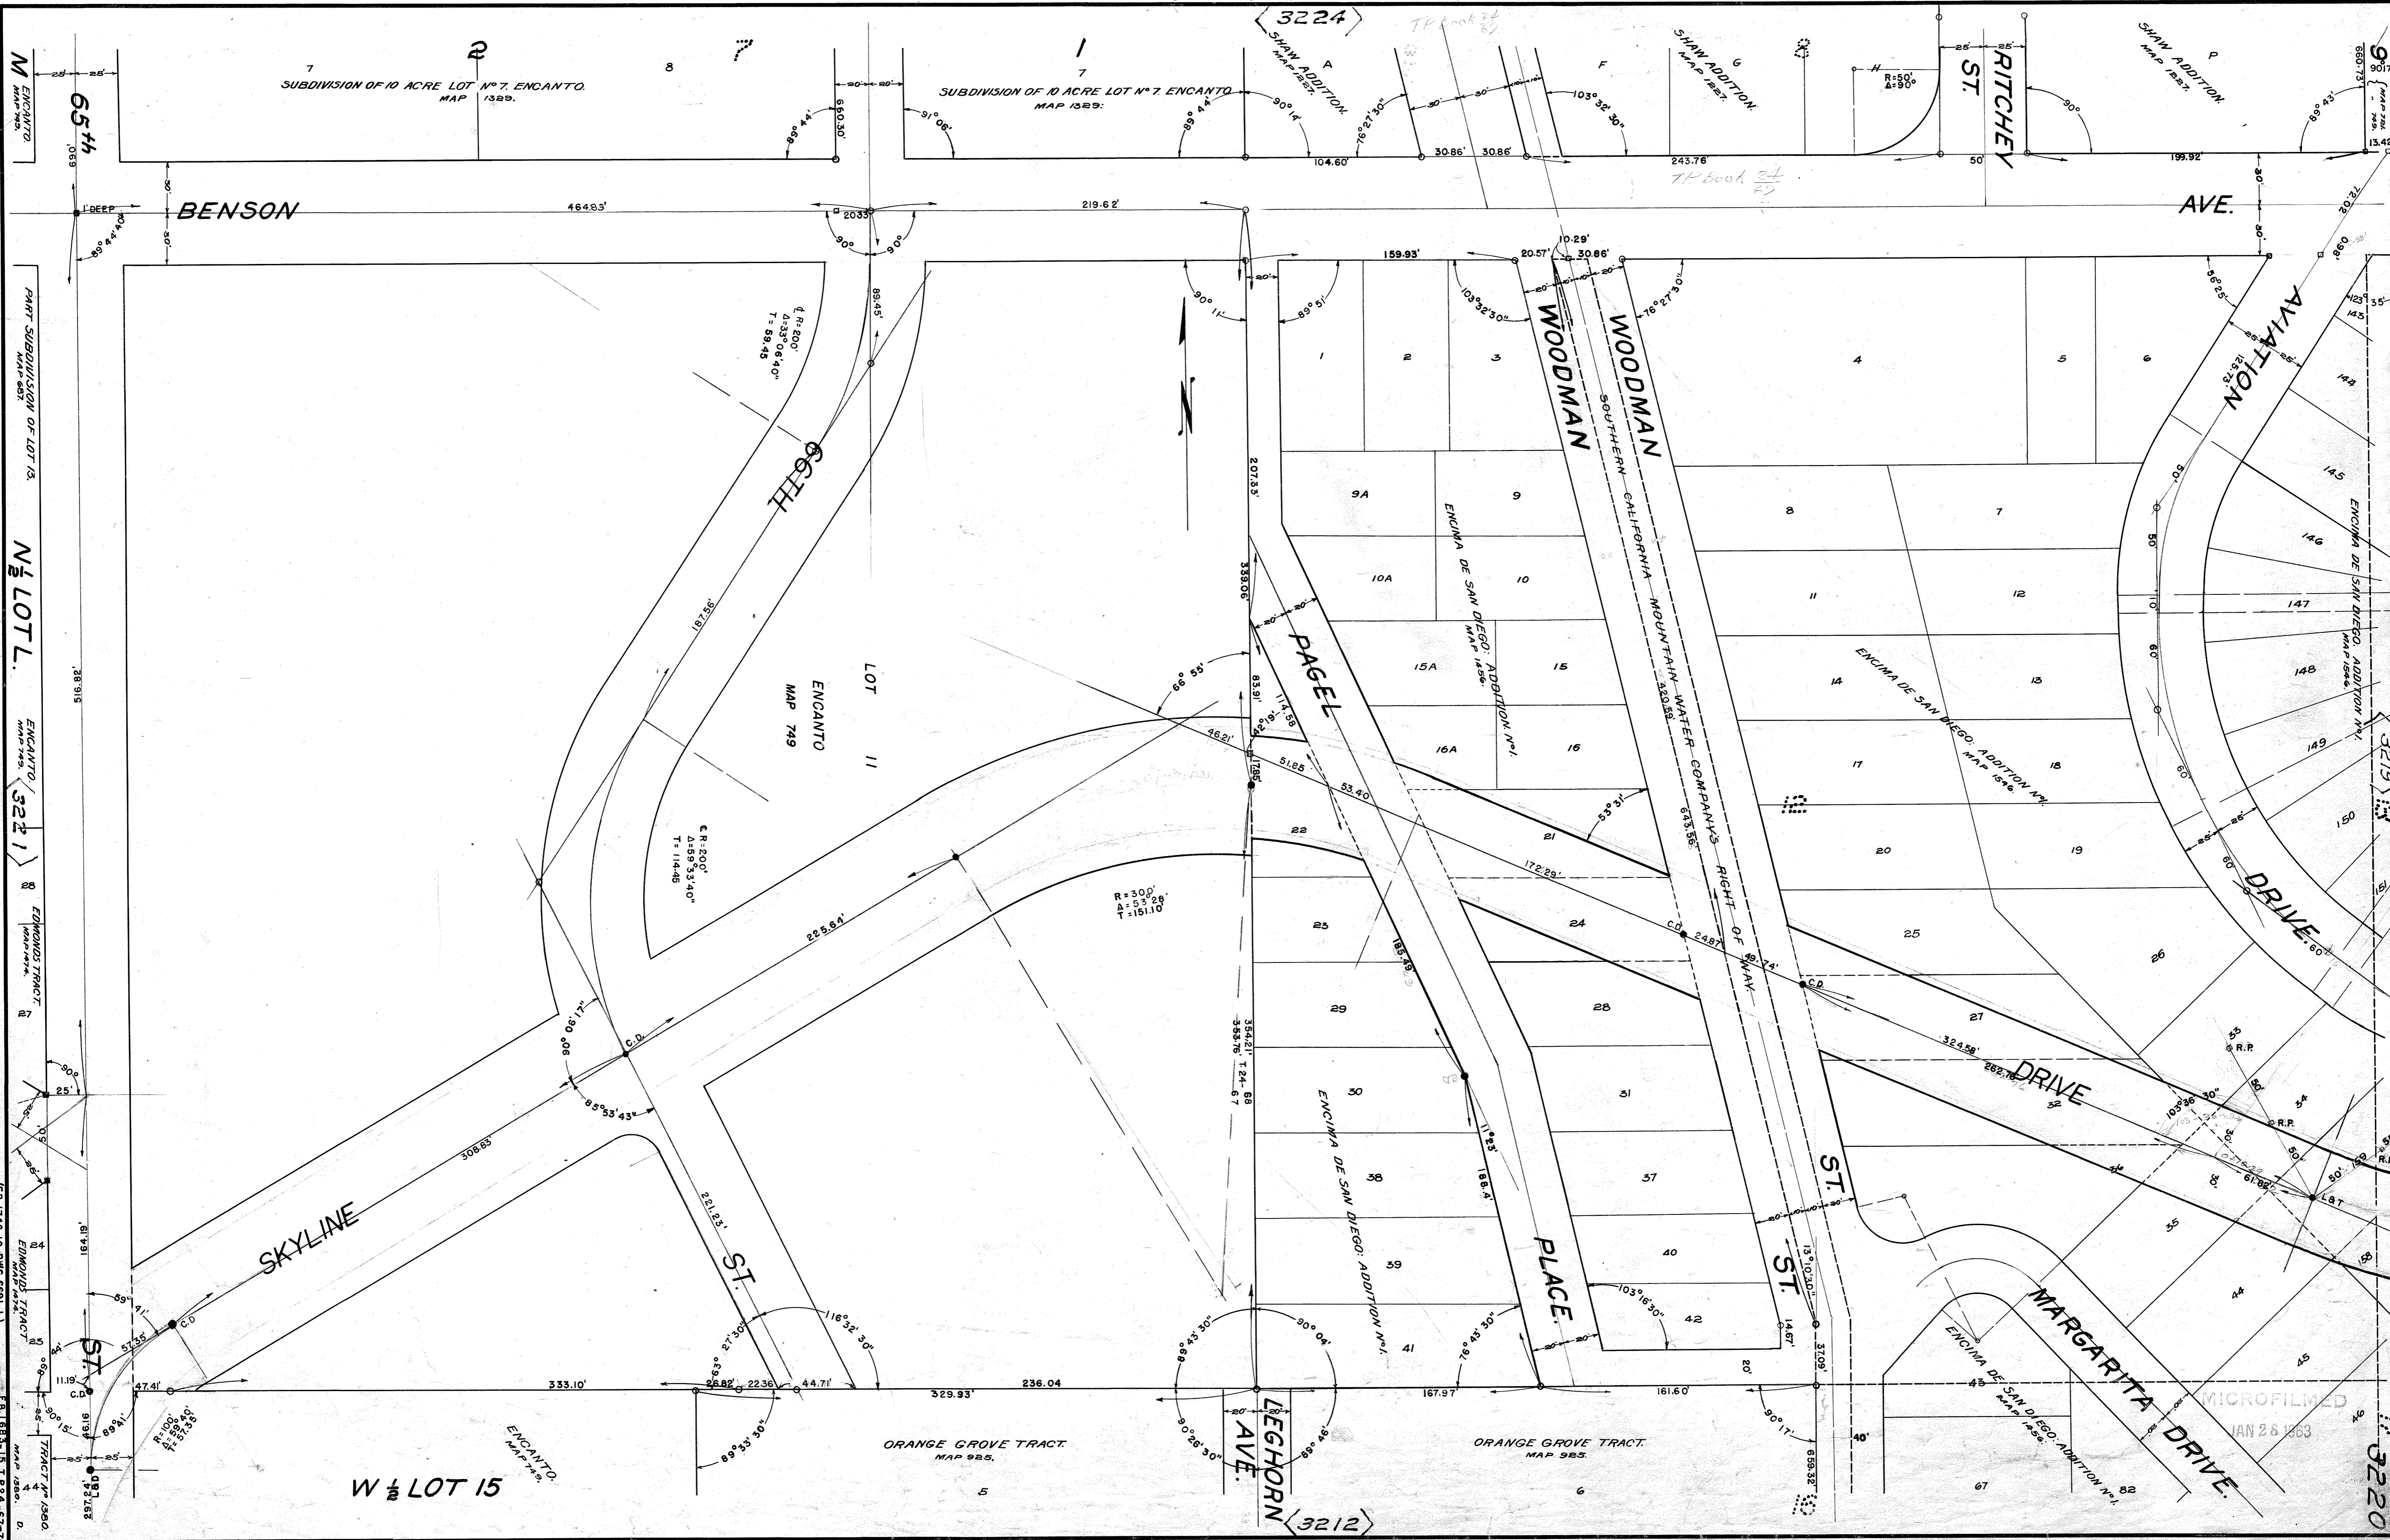

M ENCANTO MAP 749

PART SUBDIVISION OF LOT 13 ENCANTO MAP 749

N 1/2 LOT L

ENCANTO MAP 749

EDMONDS TRACT MAP 749

ENCANTO MAP 749

ENCANTO MAP 749

SUBDIVISION OF 10 ACRE LOT NO. 7, ENCANTO, MAP 1329

SUBDIVISION OF 10 ACRE LOT NO. 7, ENCANTO, MAP 1329

3224

SHAW ADDITION MAP 1257

SHAW ADDITION MAP 1257

ST. RITCHIEY

SHAW ADDITION MAP 1257

ENCIMA DE SAN DIEGO, ADDITION NO. 1, MAP 1456

BENSON AVE.

AVE.

66TH

ENCANTO MAP 749

LOT 11

PAGE 1

WOODMAN

WOODMAN

SOUTHERN CALIFORNIA MOUNTAIN WATER COMPANY'S RIGHT OF WAY

AVIATION DRIVE

DRIVE

DRIVE

SKYLINE ST

ST

LEGHORN AVE.

3212

ORANGE GROVE TRACT, MAP 925

ORANGE GROVE TRACT, MAP 925

MARGARITA DRIVE, ENCIMA DE SAN DIEGO, ADDITION NO. 1, MAP 1456

W 1/2 LOT 15

MICROFILMED JAN 26 1983

3219

3220