


F.B.  
1683

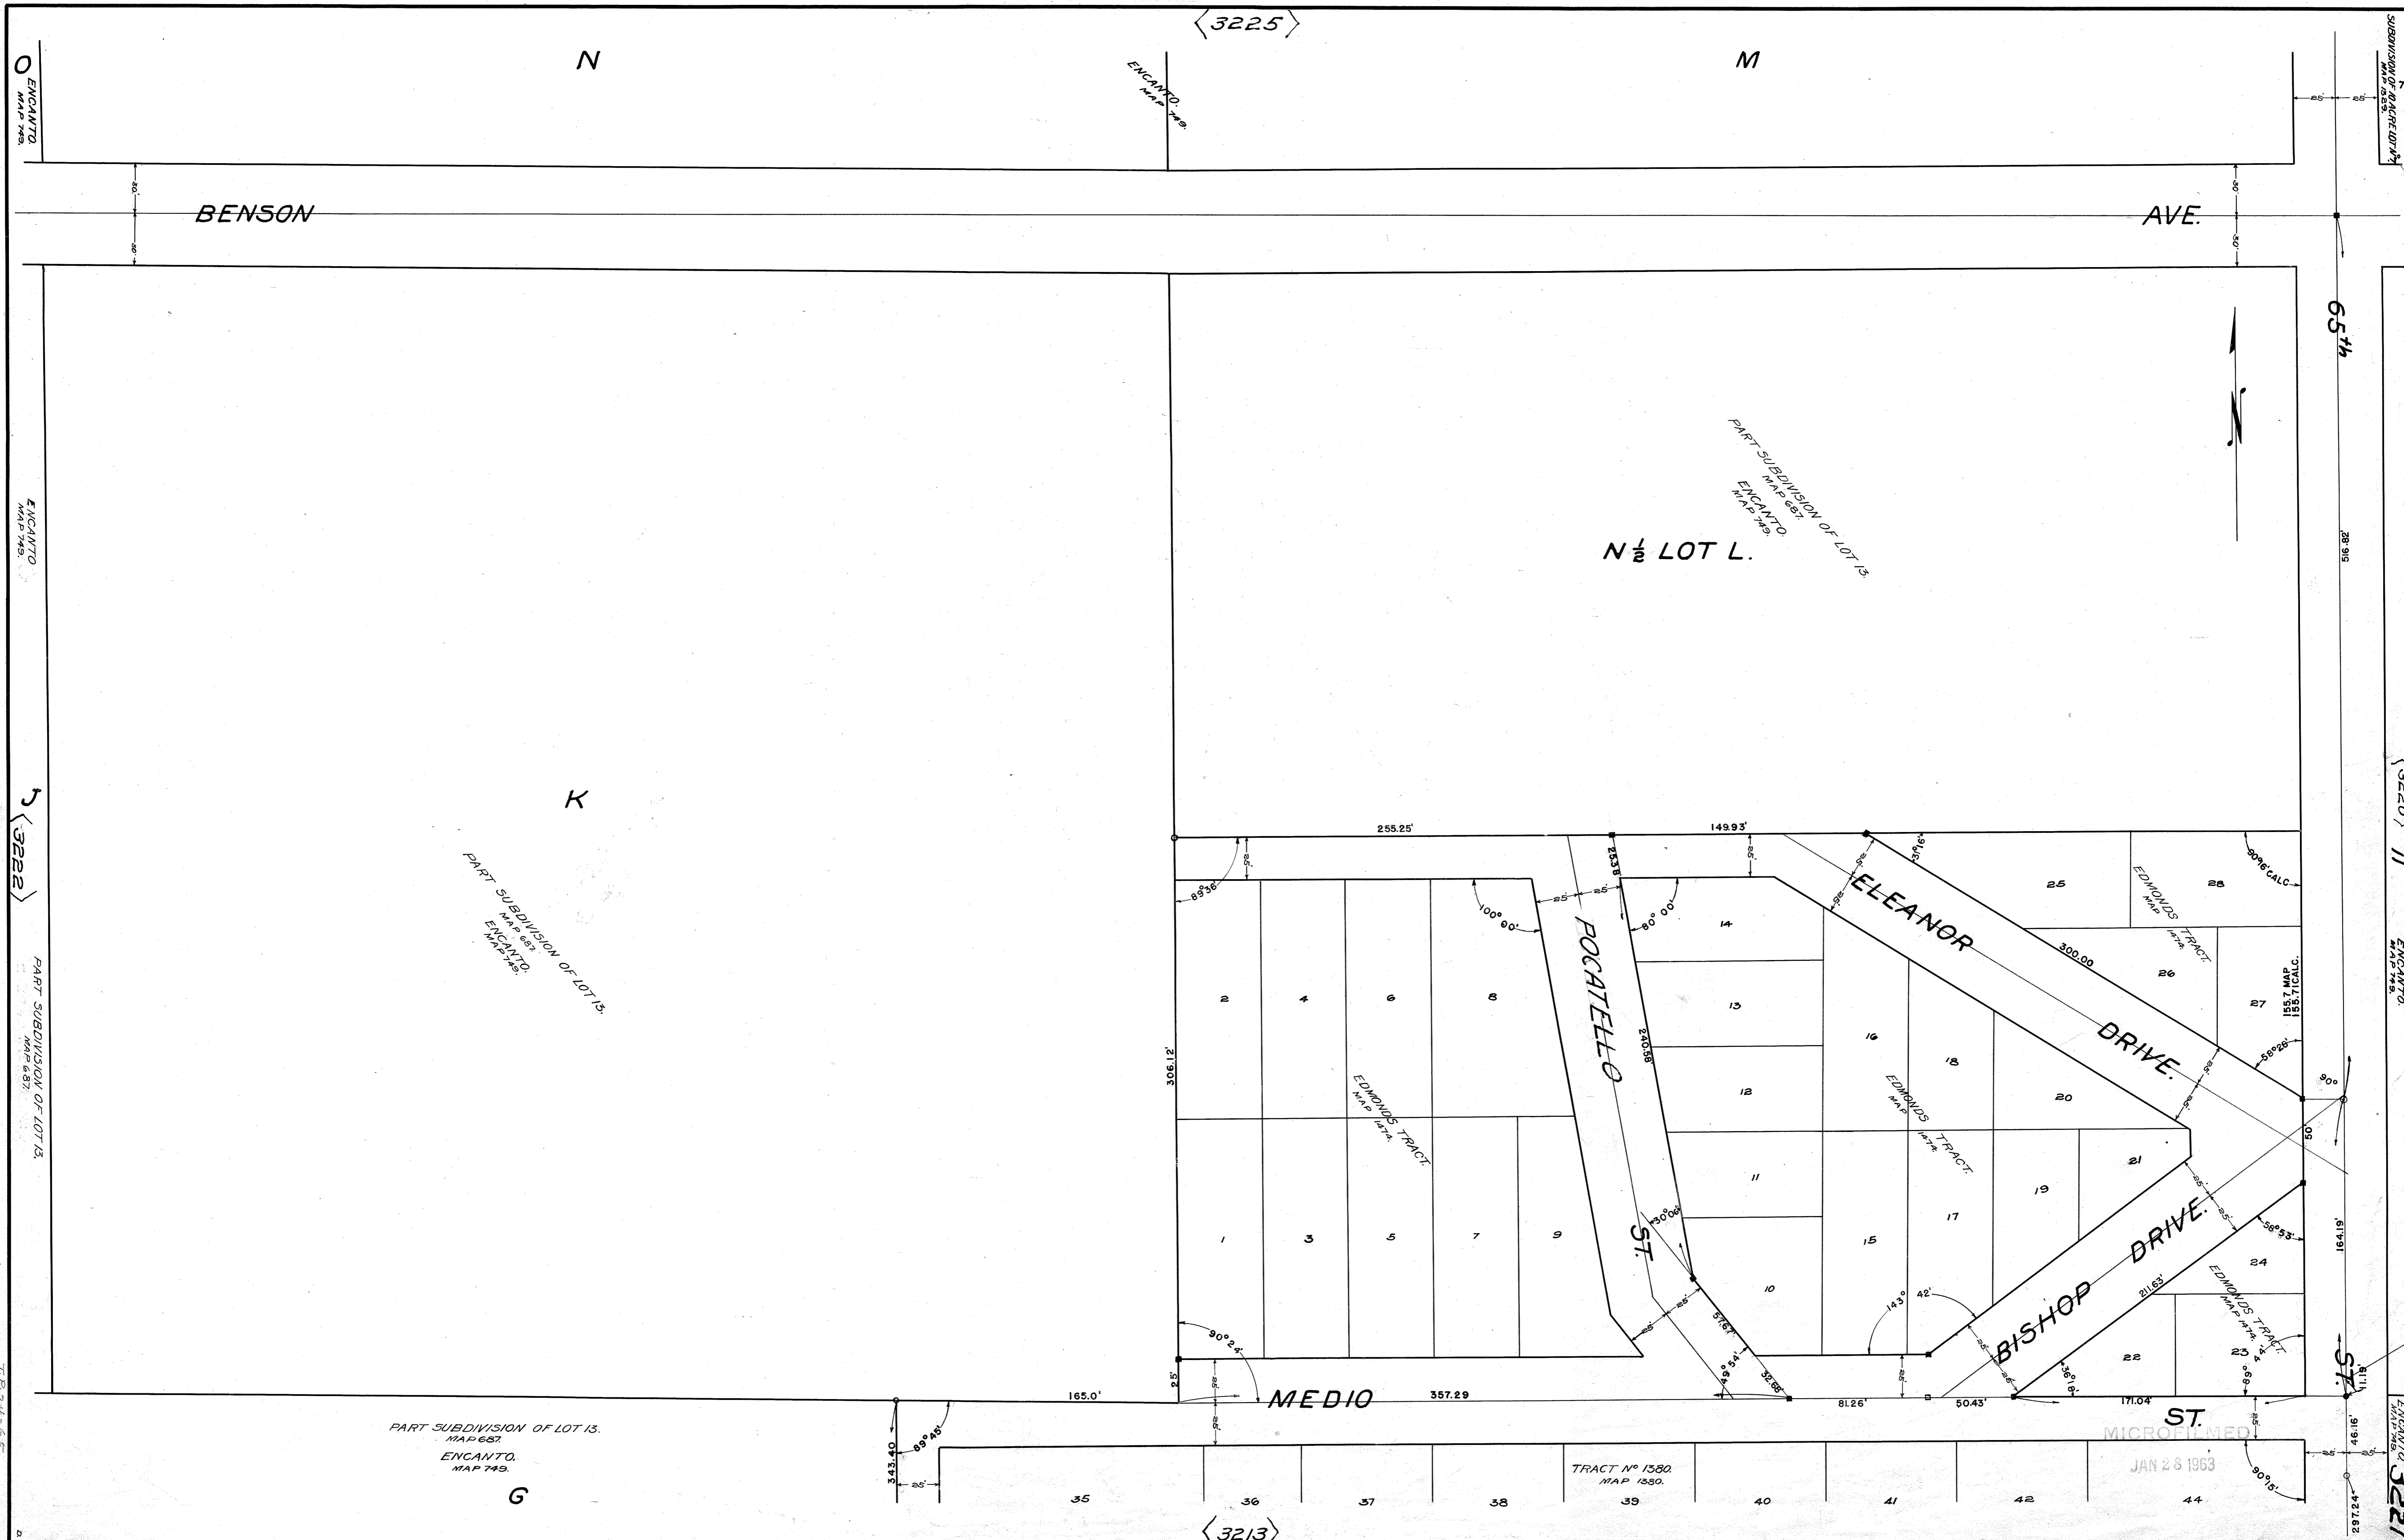

ENCANTO  
MAP 748

ENCANTO  
MAP 749

ENCANTO  
MAP 748

ENCANTO  
MAP 749

ENCANTO  
MAP 748

ENCANTO  
MAP 749

3225

ENCANTO  
MAP 748

M

BENSON

AVE.

65th

28.91

3220 11

ENCANTO  
MAP 748

ENCANTO  
MAP 749

3221  
663

N

K

PART SUBDIVISION OF LOT 13.  
ENCANTO  
MAP 687

PART SUBDIVISION OF LOT 13.  
ENCANTO  
MAP 749

G

N 1/2 LOT L.

PART SUBDIVISION OF LOT 13.  
ENCANTO  
MAP 748

255.25'

149.93'

21.903'

165.0'

MEDIO

357.29

ST.

35

36

37

38

TRACT N° 1380  
MAP 1380

40

41

42

44

3213

JAN 28 1963

MICROFILMED