



3231

62 | 63

ENCANTO PARK ADDITION
MAP 1228.

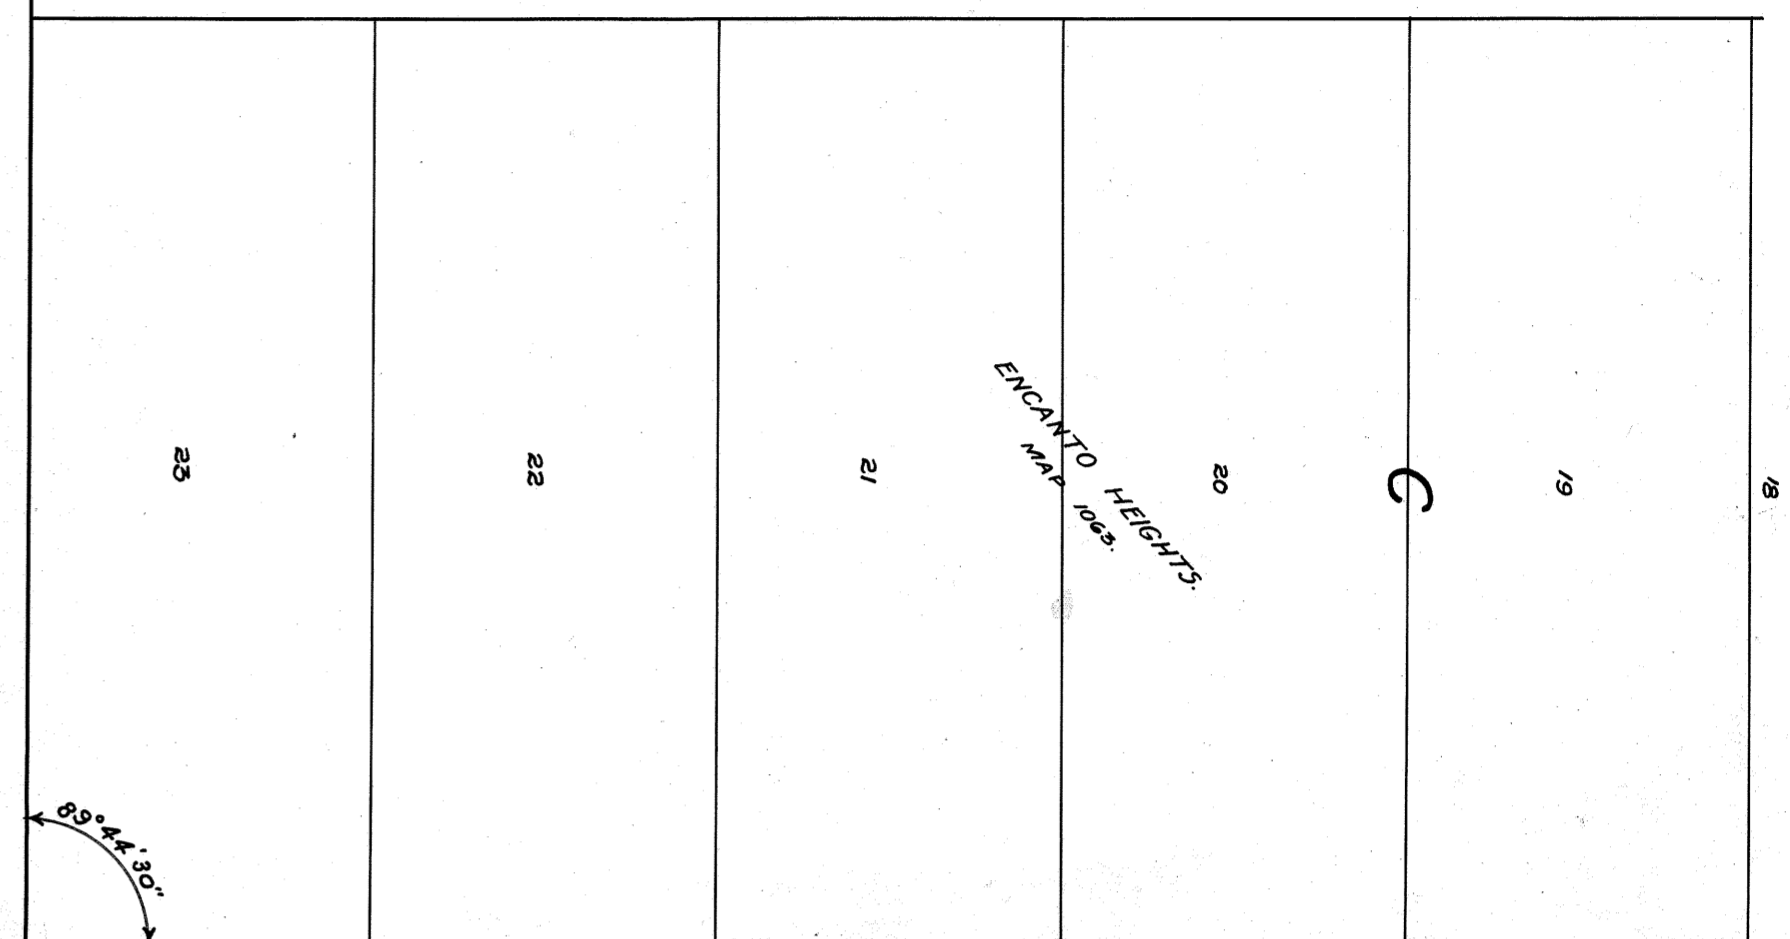

68th ST. 663.50' to Men. & Jamacha Road

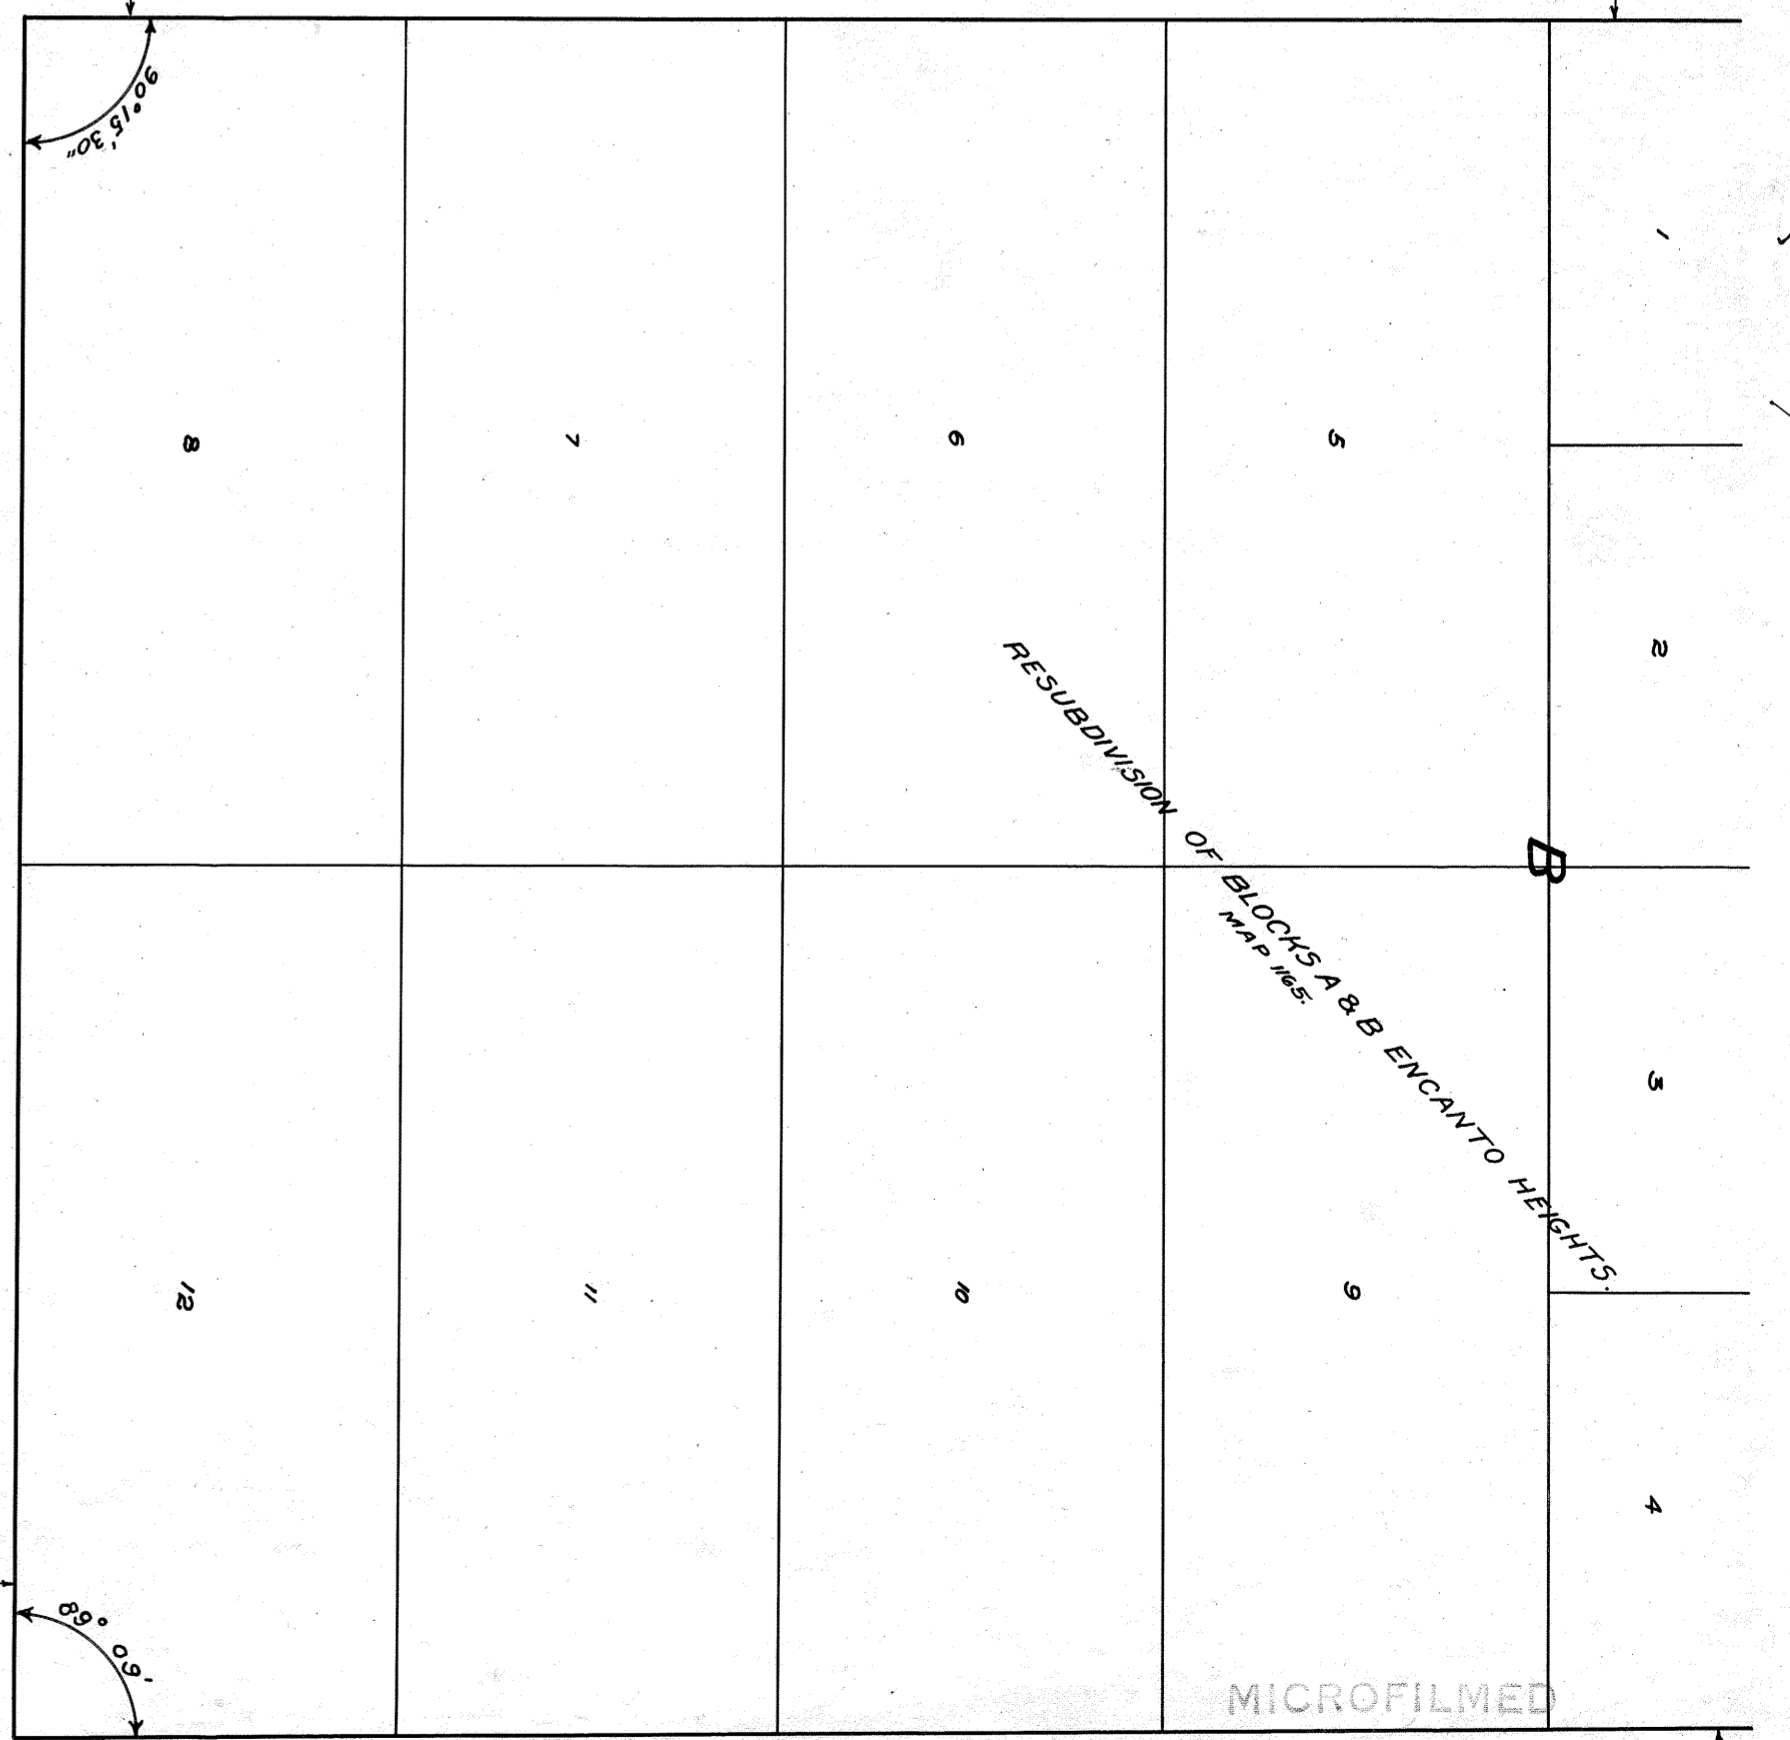

RESUBDIVISION OF BLOCKS A & B ENCANTO HEIGHTS
MAP 1228.

MICROFILMED
JAN 28 1963

69th ST. 675.89' to Men. Jamacha Road

MADRONE AVE. 507.98'

4

3

9

10

ENCANTO MAP 1228
A PORTION OF LOT 13 OF THE ENCANTO RANCHO
ENCANTO MAP 1228

EAST LINE OF LOT 13 RANCHO MISSION

511.25' to hub, P.O.T.

SEC 1
SEC 12. 683.77'

PART OF LOT 12 RANCHO MISSION

PARTITION OF RANCHO MISSION
3229

3242

3230