

F.B.  
1677


3246

TRACT 1385  
MAP 1085

3245

3233

3236

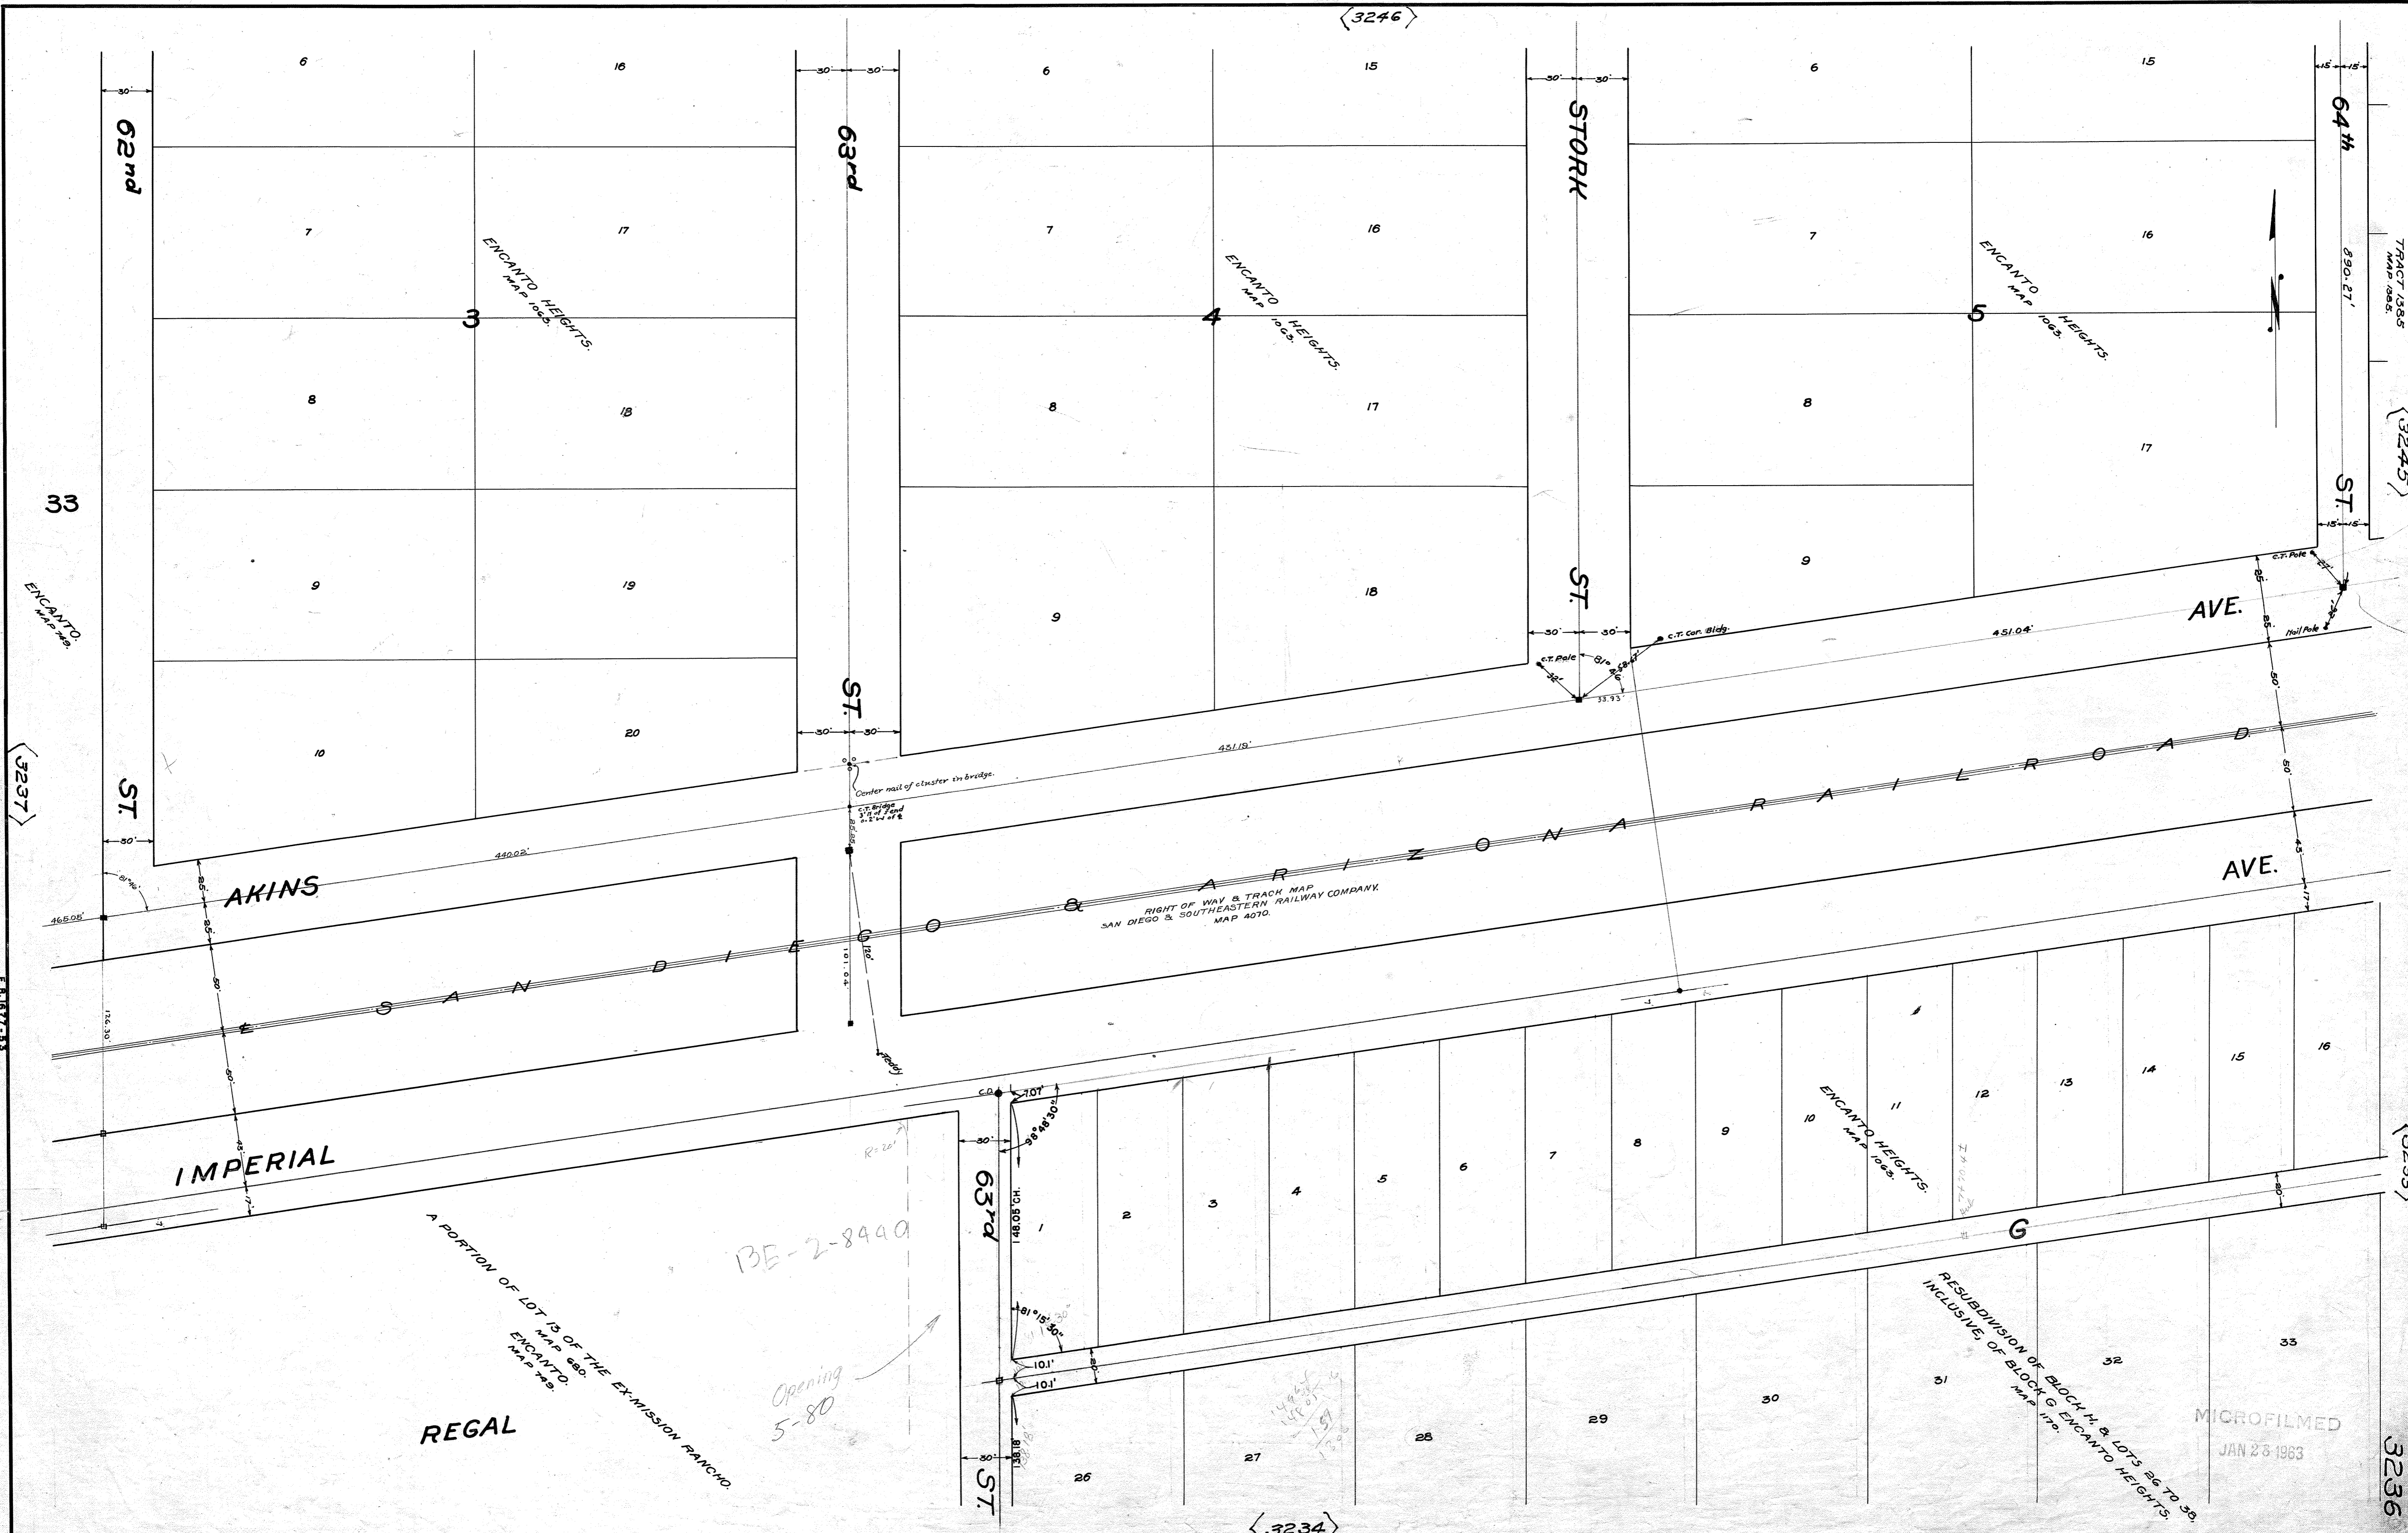

33

3237

F.B. 1677-53

5

AKINS

IMPERIAL

REGAL

A PORTION OF LOT 13 OF THE EX-MISSION RANCHO  
ENCANTO MAP 680  
ENCANTO MAP 749

BE-2-8440

Opening  
5-80

RIGHT OF WAY & TRACK MAP  
SAN DIEGO & SOUTHEASTERN RAILWAY COMPANY  
MAP 4010

ENCANTO HEIGHTS  
MAP 1085

RESUBDIVISION OF BLOCK H & LOTS 26 TO 38  
INCLUSIVE, OF BLOCK G ENCANTO HEIGHTS  
MAP 1170

MICROFILMED  
JAN 26 1963

3234