
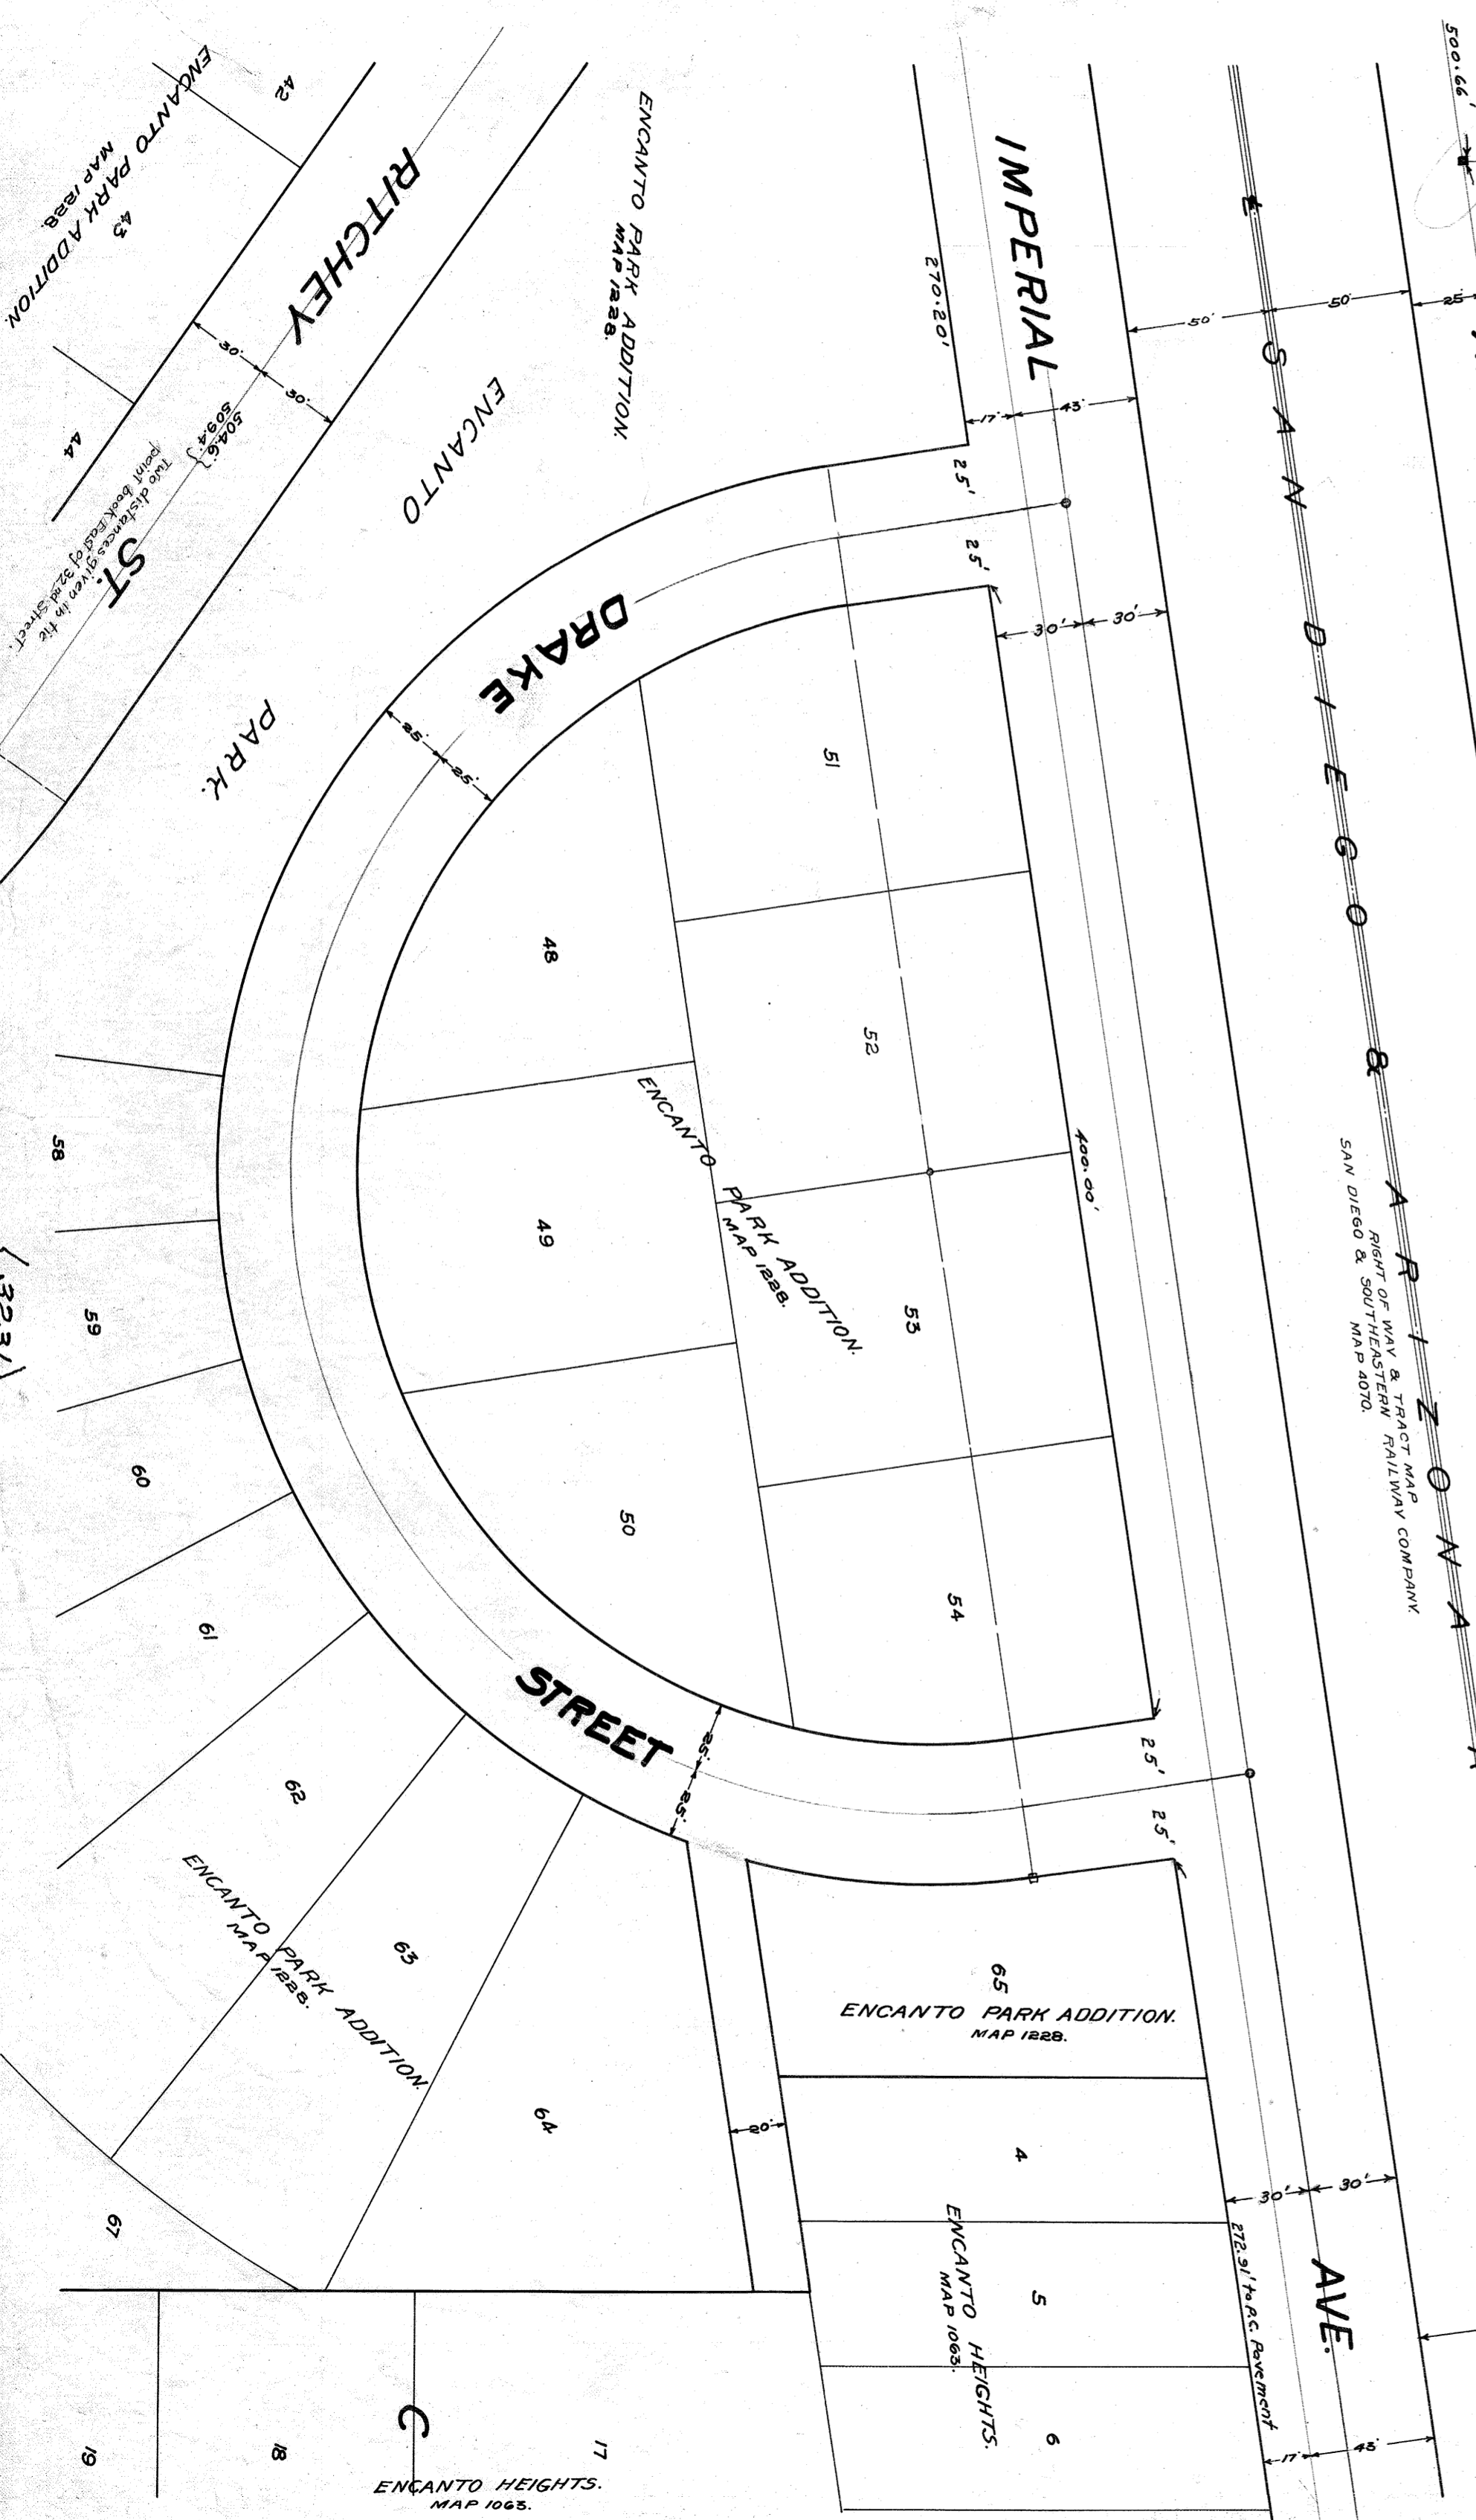
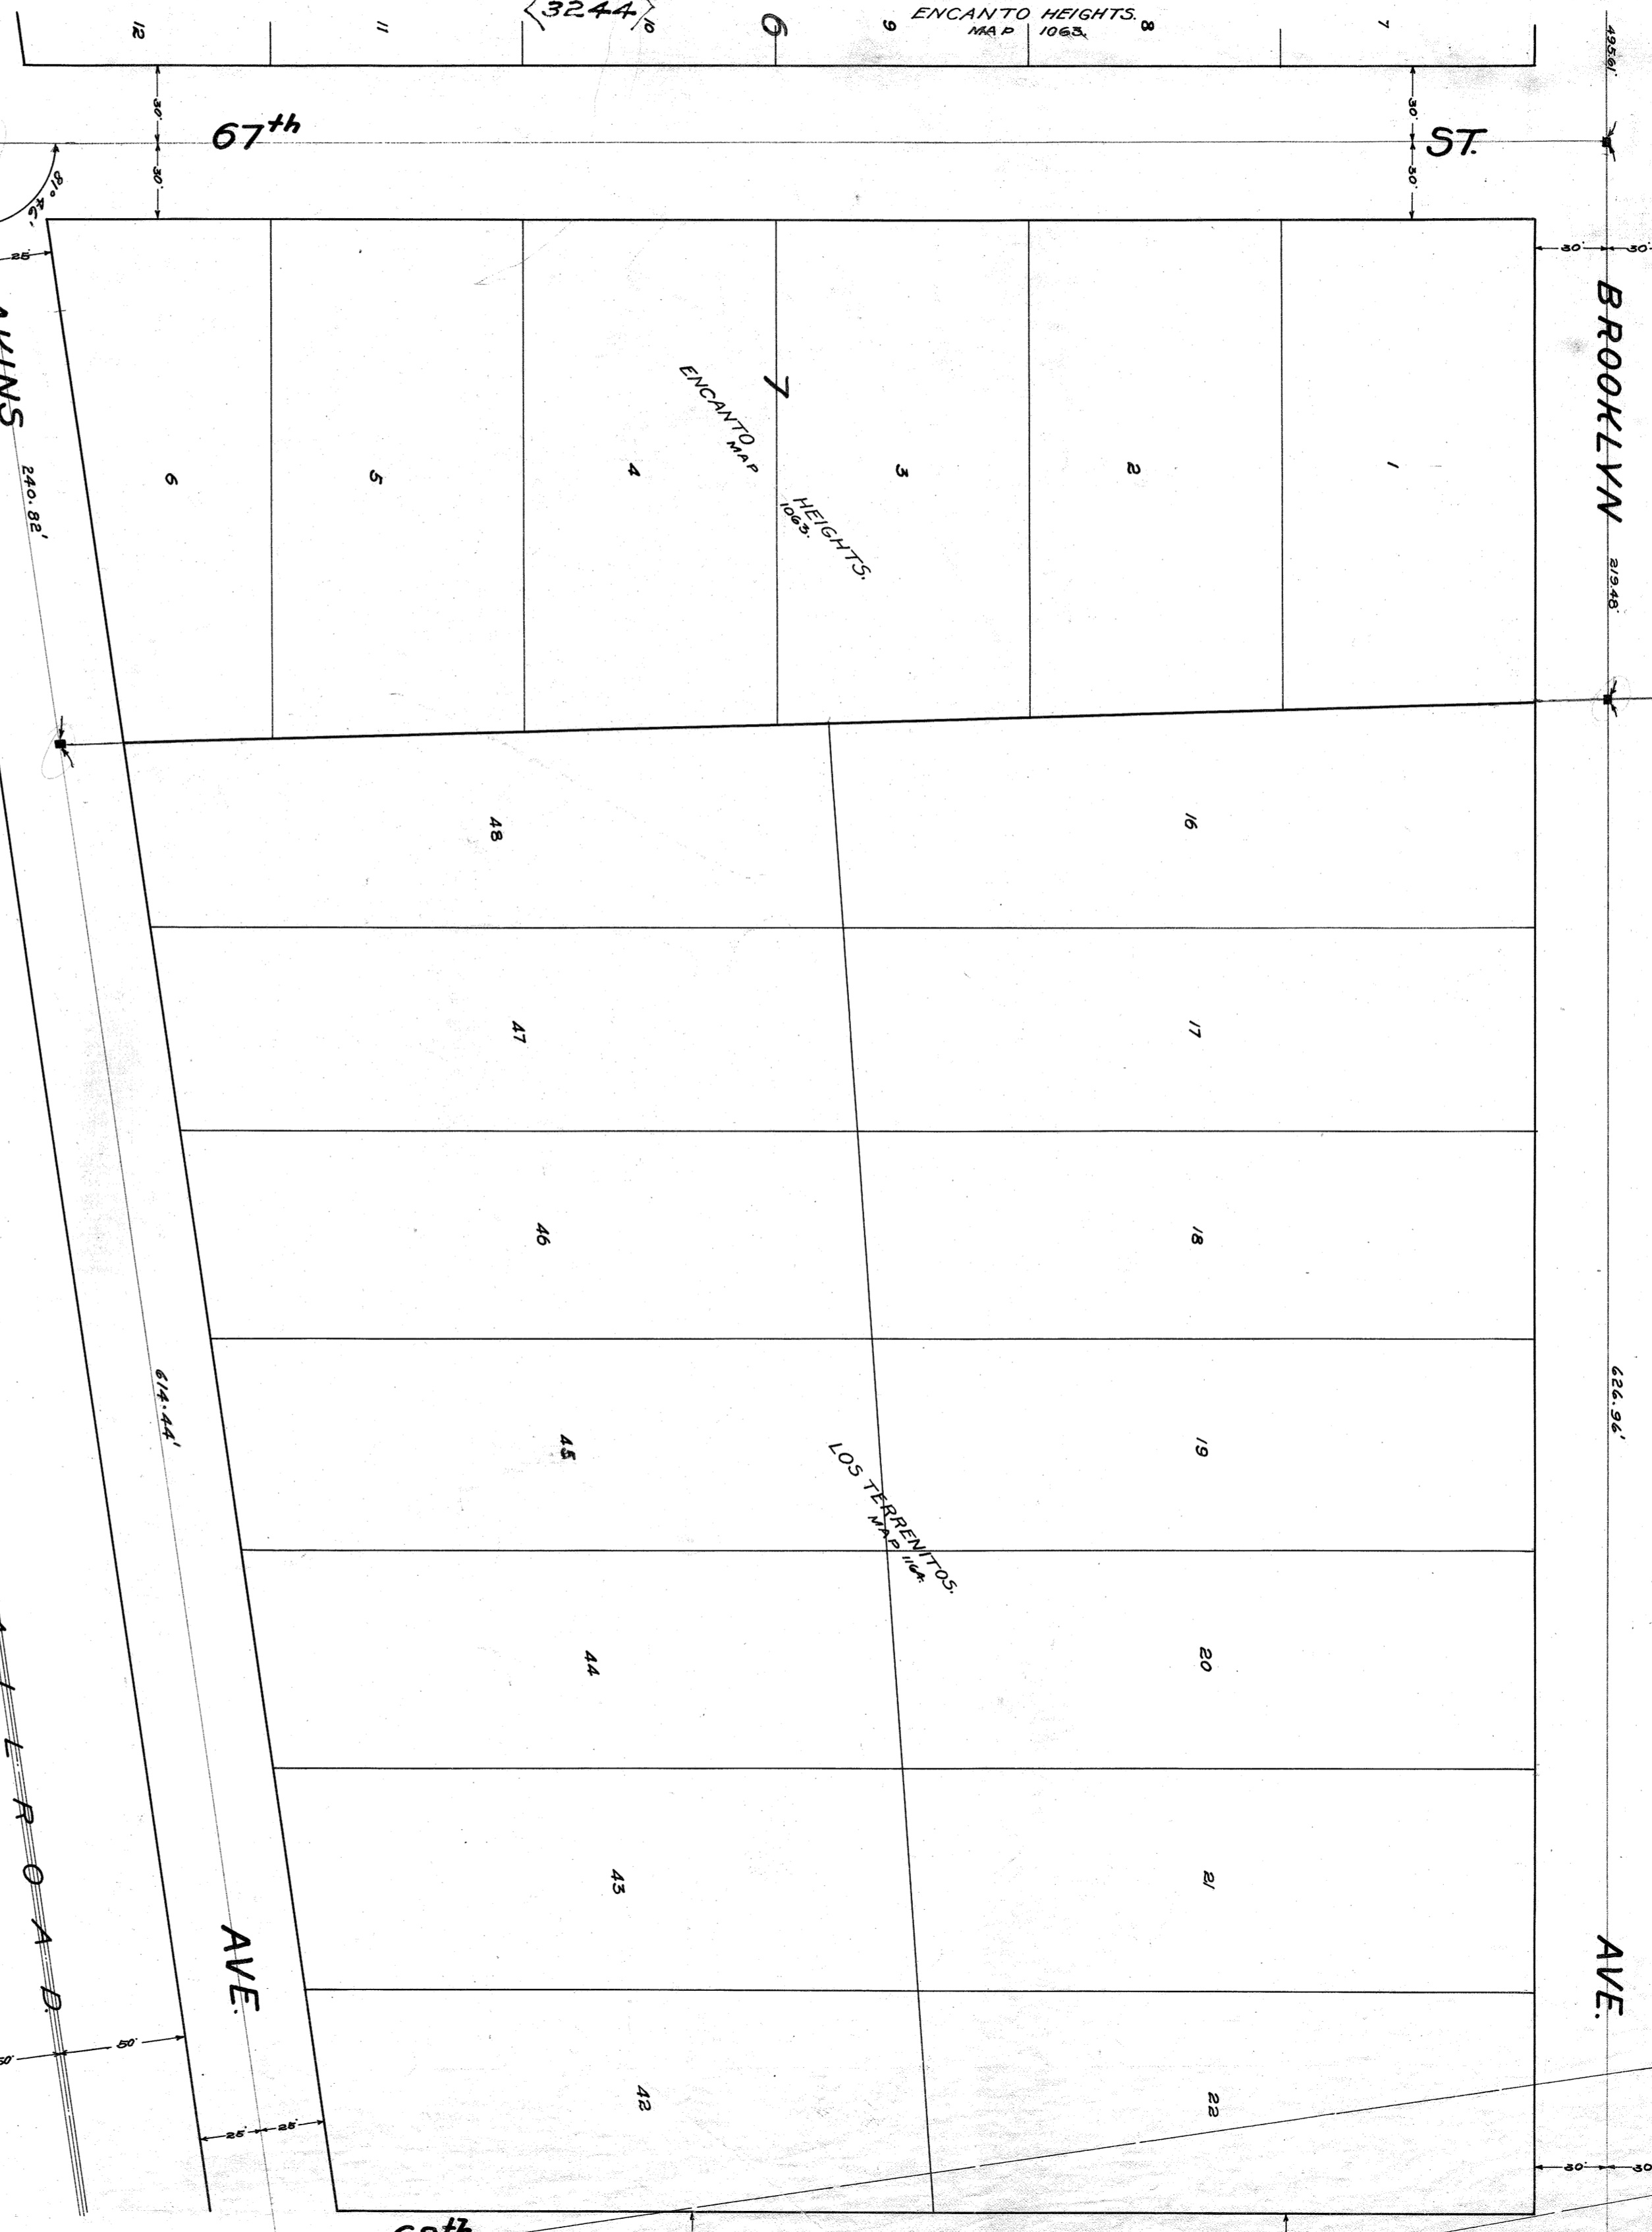


3248

3243

MICROFILMED  
JAN 28 1963

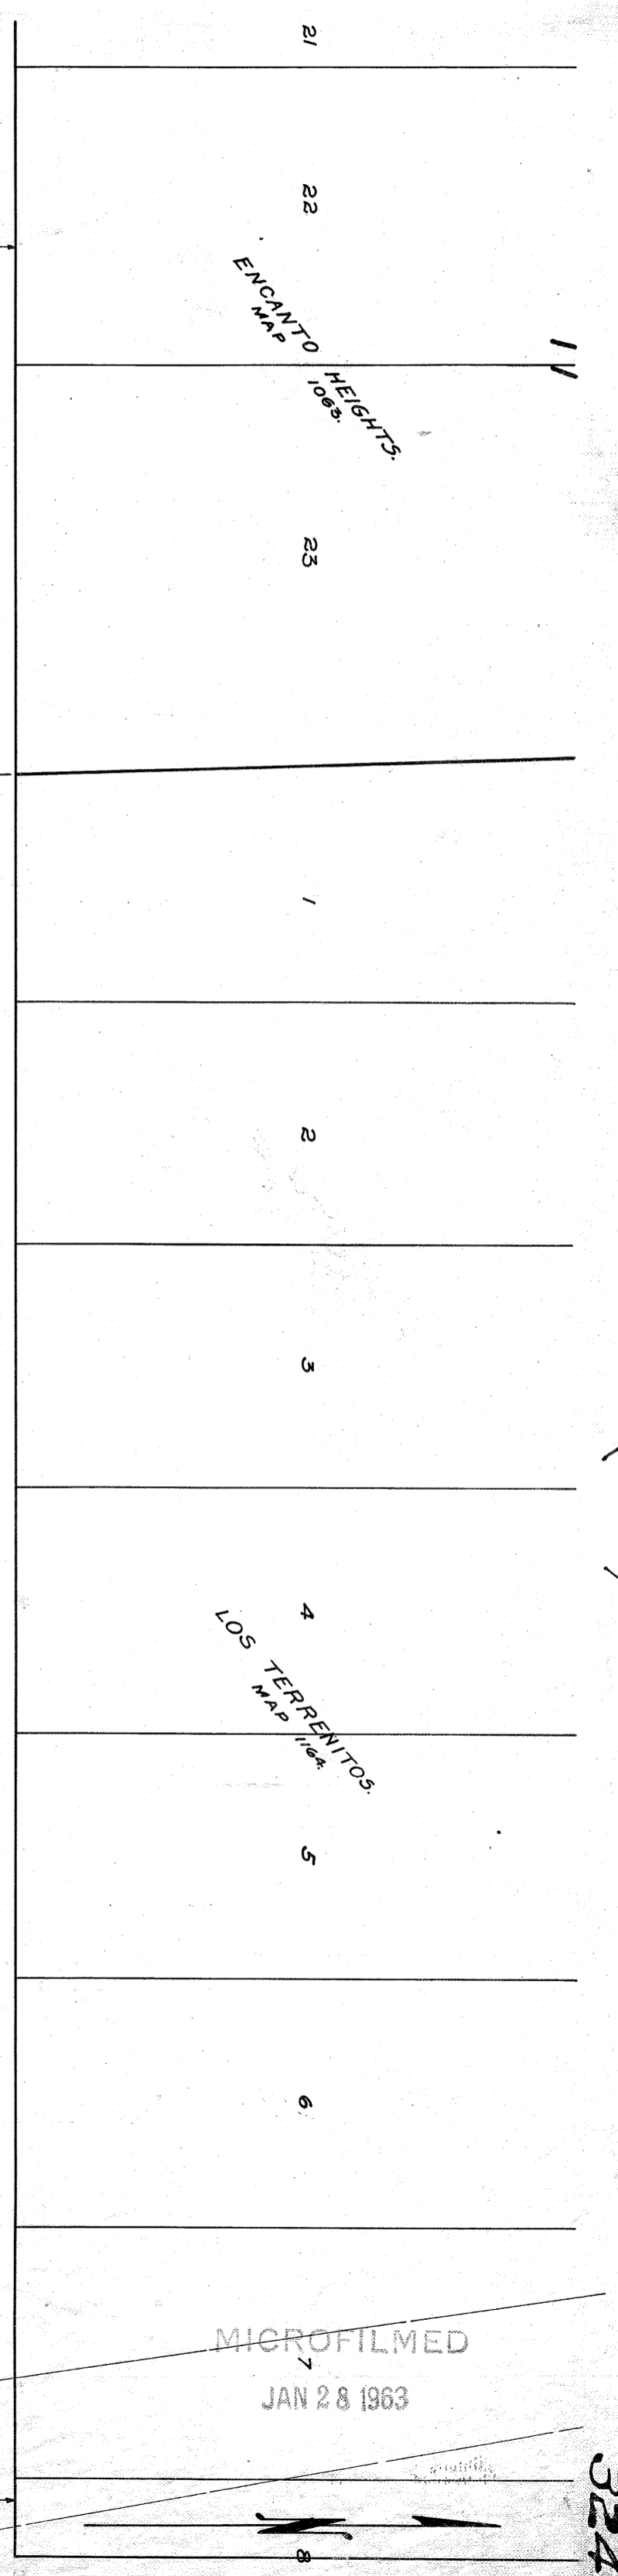

BROOKLYN AVE. 219.48'

426.96'

AVE.

ST.

ST.

67th

68th

AVE.

AKINS 240.88'

SAN DIEGO & SOUTHERN RAILROAD

RIGHT OF WAY & TRACT MAP OF SAN DIEGO & SOUTHERN RAILWAY COMPANY. SAN DIEGO & SOUTHERN RAILWAY COMPANY. SAN DIEGO & SOUTHERN RAILWAY COMPANY.

ENCANTO PARK ADDITION MAP 1228

ENCANTO PARK ADDITION MAP 1228

ENCANTO HEIGHTS MAP 1063

ENCANTO HEIGHTS MAP 1063

ENCANTO HEIGHTS MAP 1063

ENCANTO HEIGHTS MAP 1063

ENCANTO PARK ADDITION MAP 1228

LOS TERRENTOS MAP 1104

3231