




TRACT N° 2 ENCANTO HEIGHTS.  
BLK 18.  
MAP 100.

3256

ROSEMONT  
MAP 1135.  
ADDITION.

TRACT N° 2 ENCANTO HEIGHTS.  
BLK 18.  
MAP 100.

3264

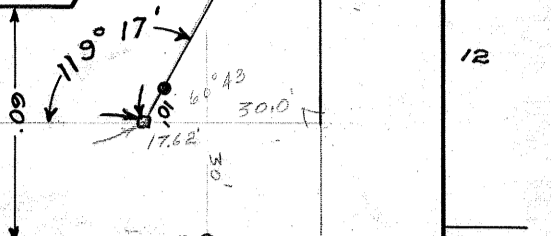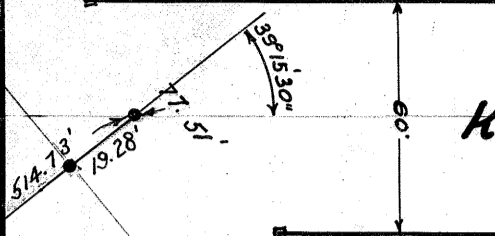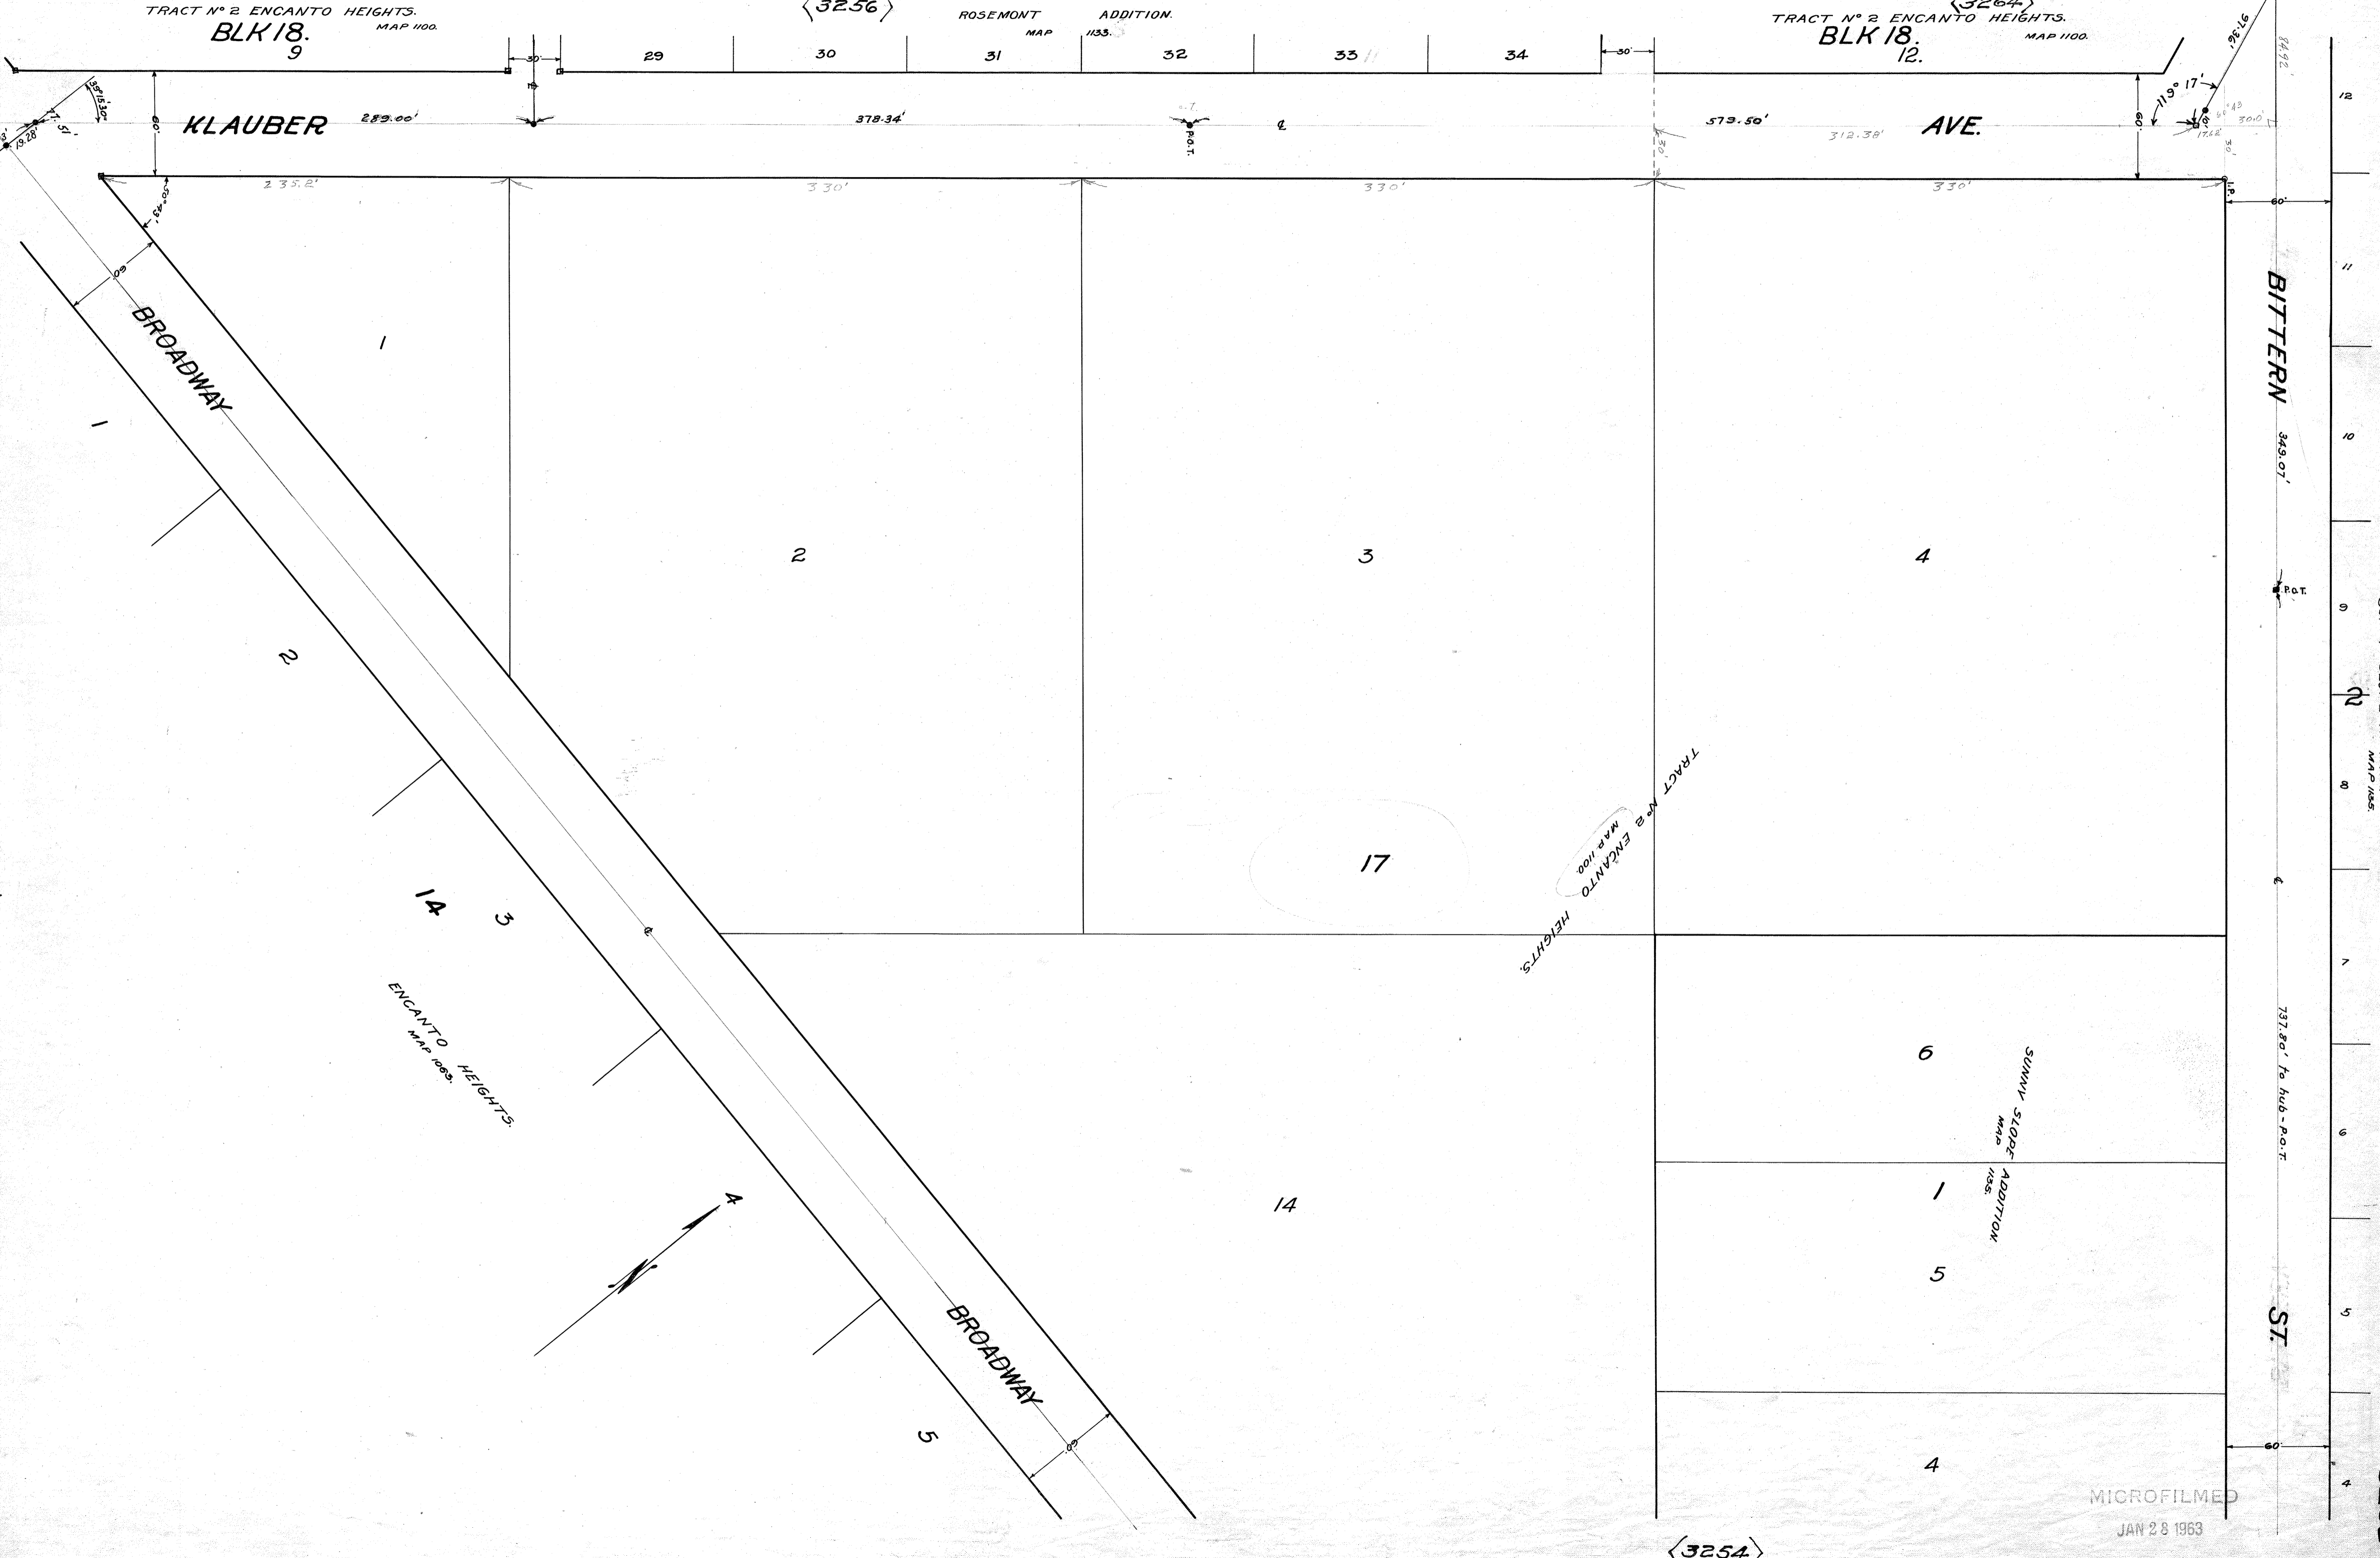

3249

3263

ENCANTO HEIGHTS.  
MAP 100S.

TRACT N° 2 ENCANTO HEIGHTS.  
MAP 100

SUNNY SLOPE ADDITION  
MAP 1135.

137.80' to hub - P.O.T.

ST

MICROFILMED  
JAN 28 1963

3254

3255

F.B. 1214-8