

WADSWORTH'S OLIVE GROVE

(3604)

NO. 3396

333
0.37M

MAP 482




653.04'
1322.38' N. LINE OF LOT 1

433-353-2-283

316.00

MICROFILMED
JAN 29 1963

PORTION OF NW 1/4 OF LOT 1
EX-MISSON LANDS OF SAN DIEGO
MAP 283

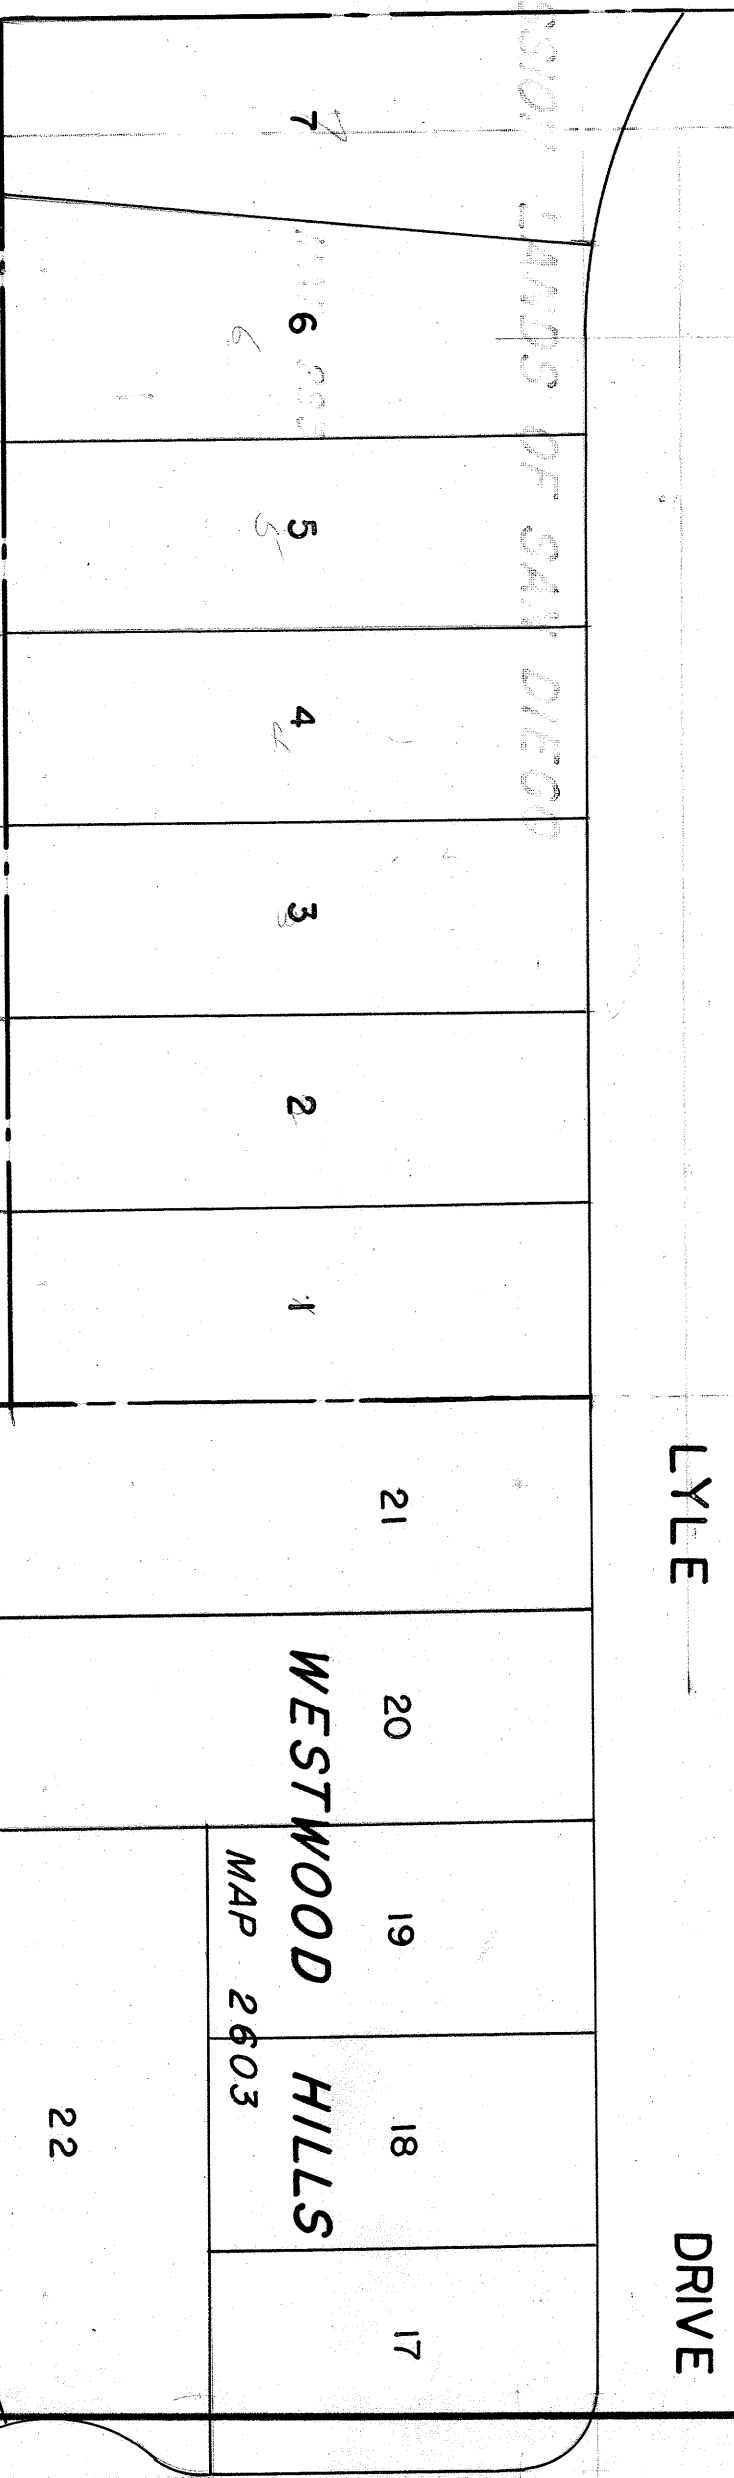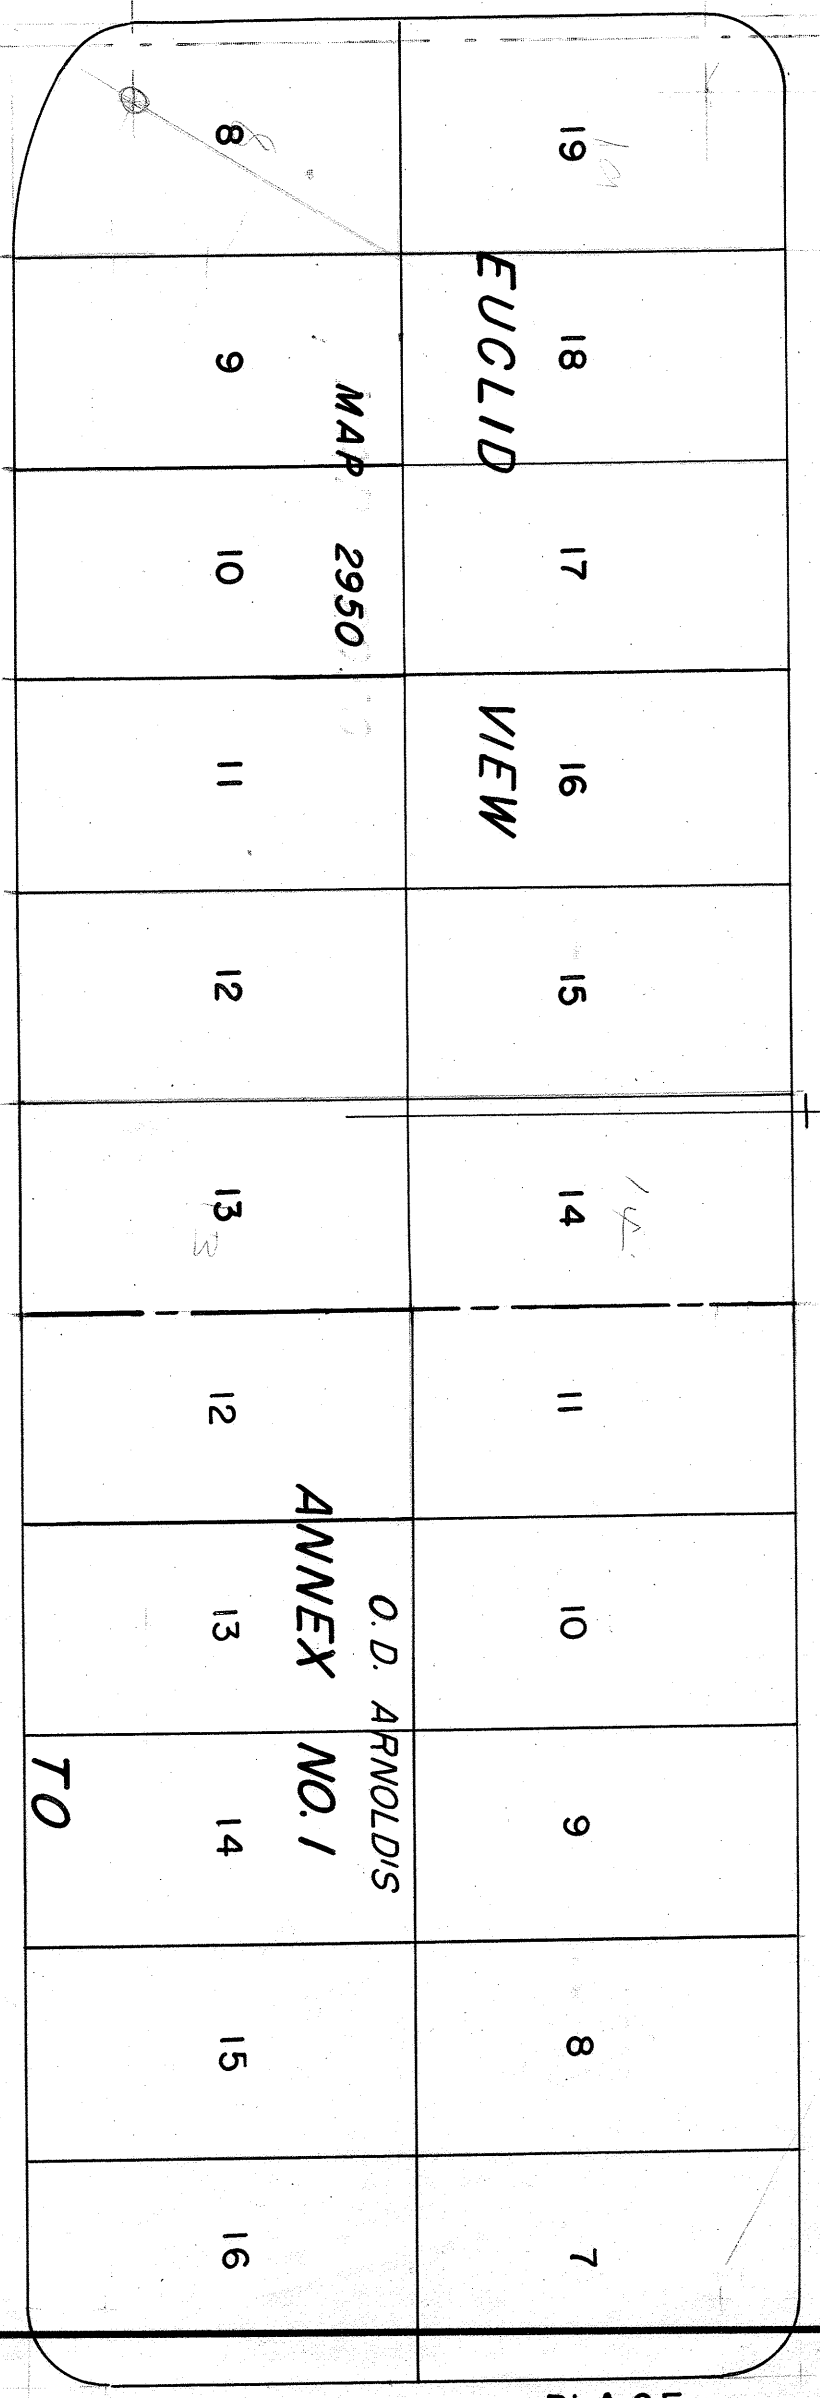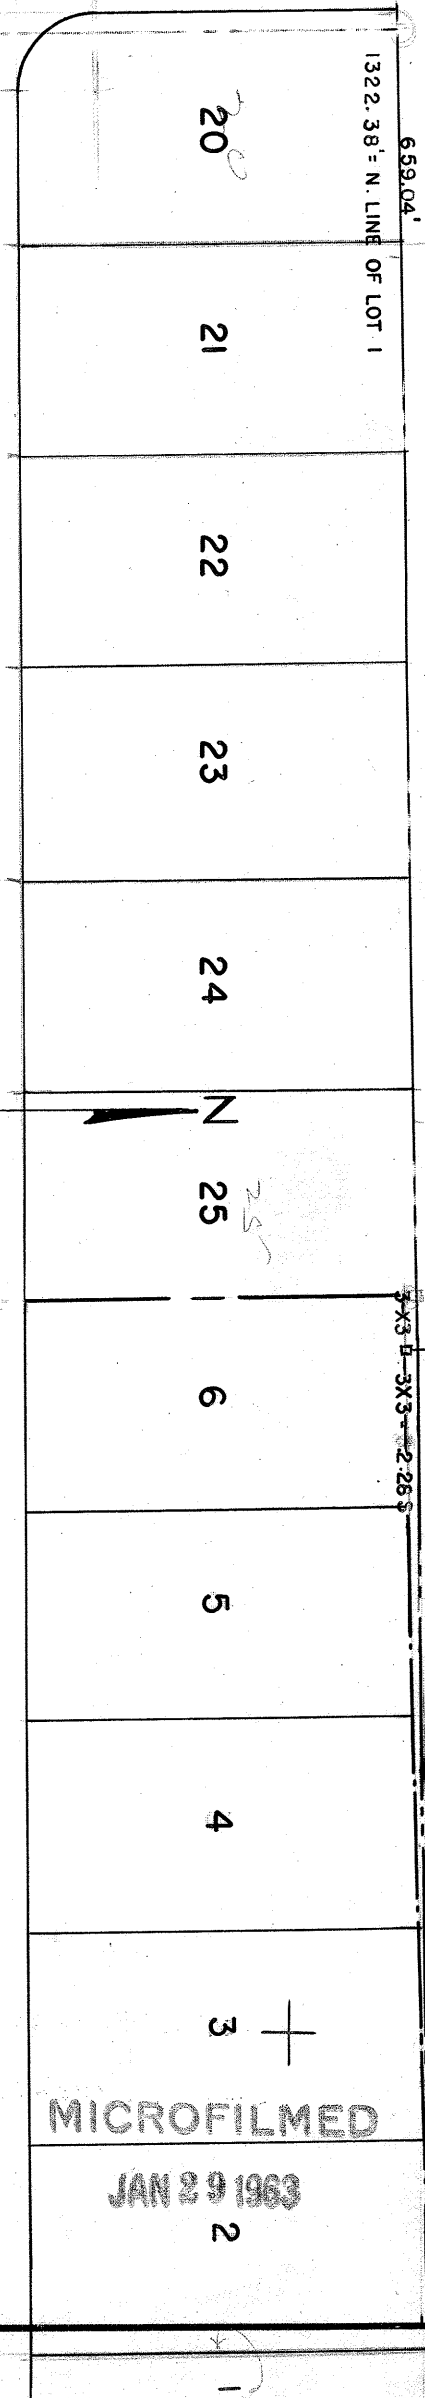

(3397)

(3395)

A: 349.6'
R: 500.53'
L: 308.40'

A: 338.6'
R: 552.52'
L: 301.51'

A: 445.36'
R: 483.94'
L: 386.15'

EUCLID AVE

AVE

PIROTTE DRIVE

SUSAN PLACE

WESTWOOD HILLS
MAP 2603

O.D. ARNOLD'S
ANNEX NO. 1

EUCLID VIEW

MAP 2950

CITY OF SAN DIEGO
ENGINEERING DEPARTMENT

SCALE 1" = 50'

TIE POINT SHEET (3386)

NO. 3396

681.02'

2" L.P. 0.28' BELOW GROUND

682.19'

REFERENCES: LTD-14, 1690, 67
575-576-D, 3338-B