

12 24

3459

Portion of Lot 33, Ex Mission Lands (283)

O'NEILL ST.

8 3457

Sunset Tract (364)  
48 47 46 45 44 43 42 41 40 39 38 37 36 35 34 33 32 31 30 29 28 27 26 25

MARKET ST.

Two 1377-48


ST.

3  
4  
5  
6  
7  
8  
9  
10  
11  
12  
13  
14  
15  
16  
17  
18  
19  
20  
21  
22  
23

Morrison's Maricopa Park (1044) (E 5 1/2 E)


ST.

43 RD

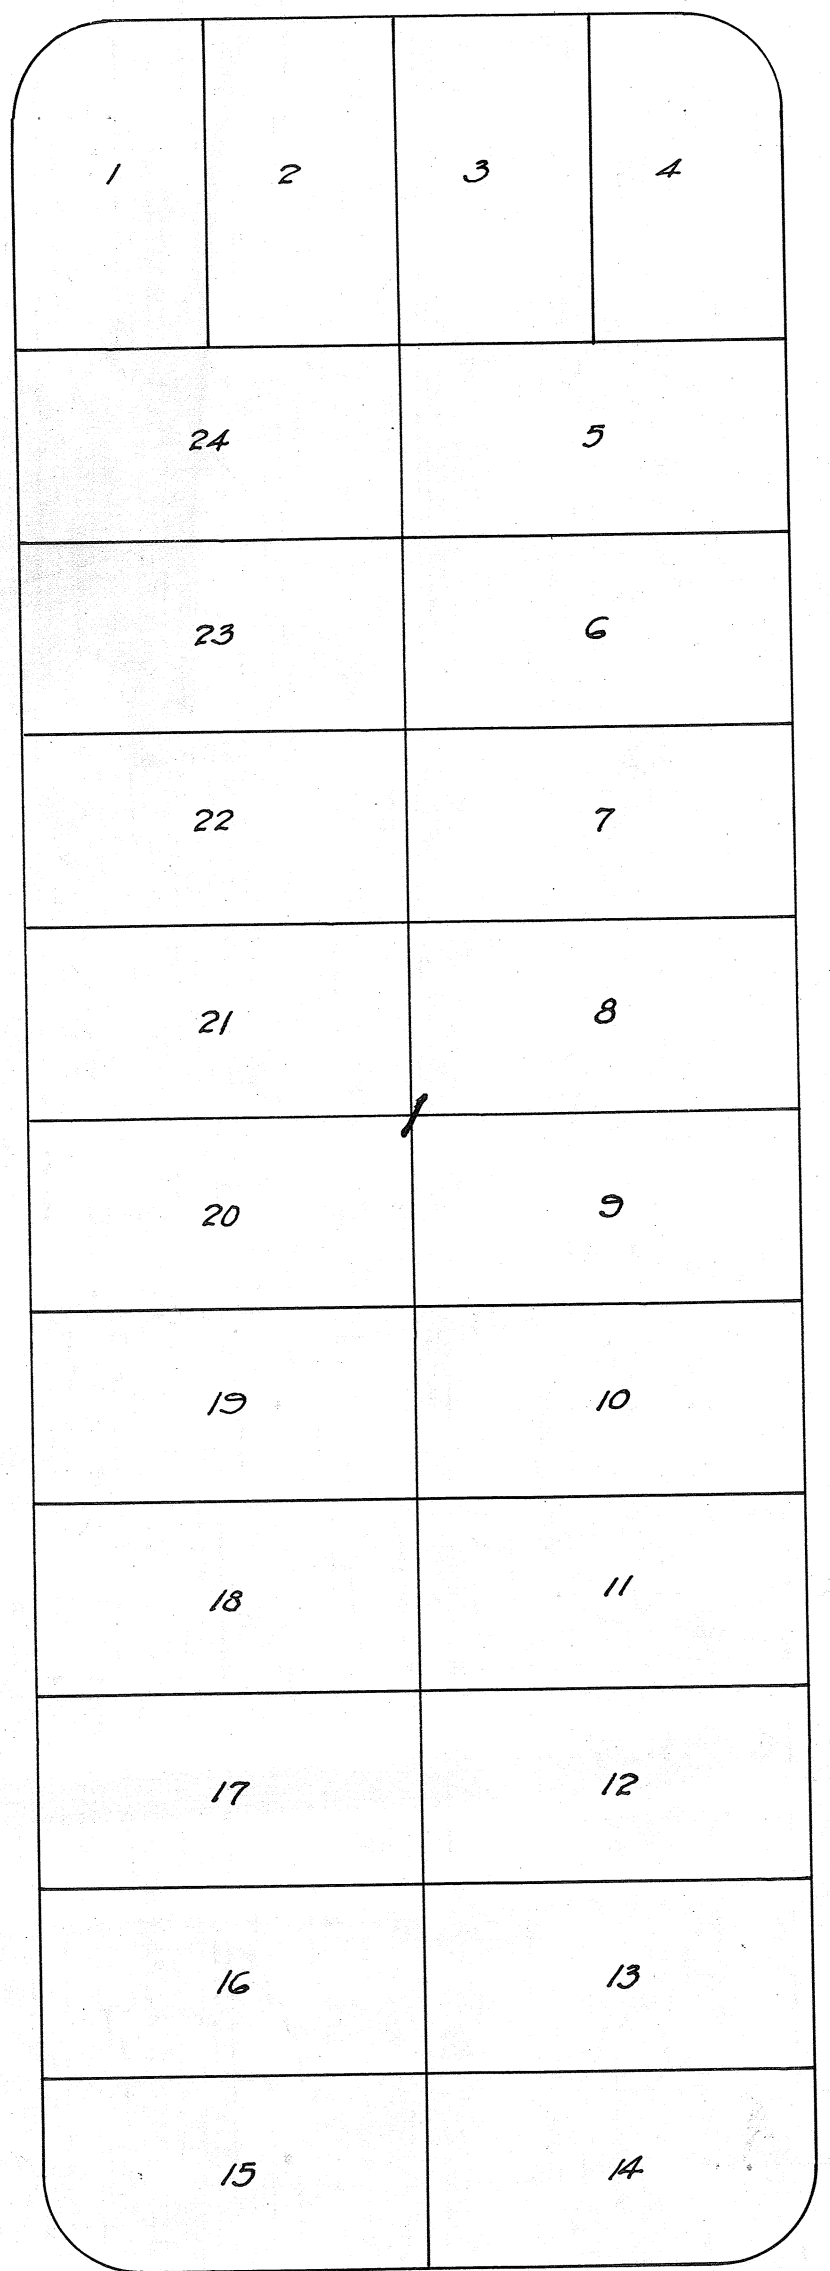


ST.

CARLOS

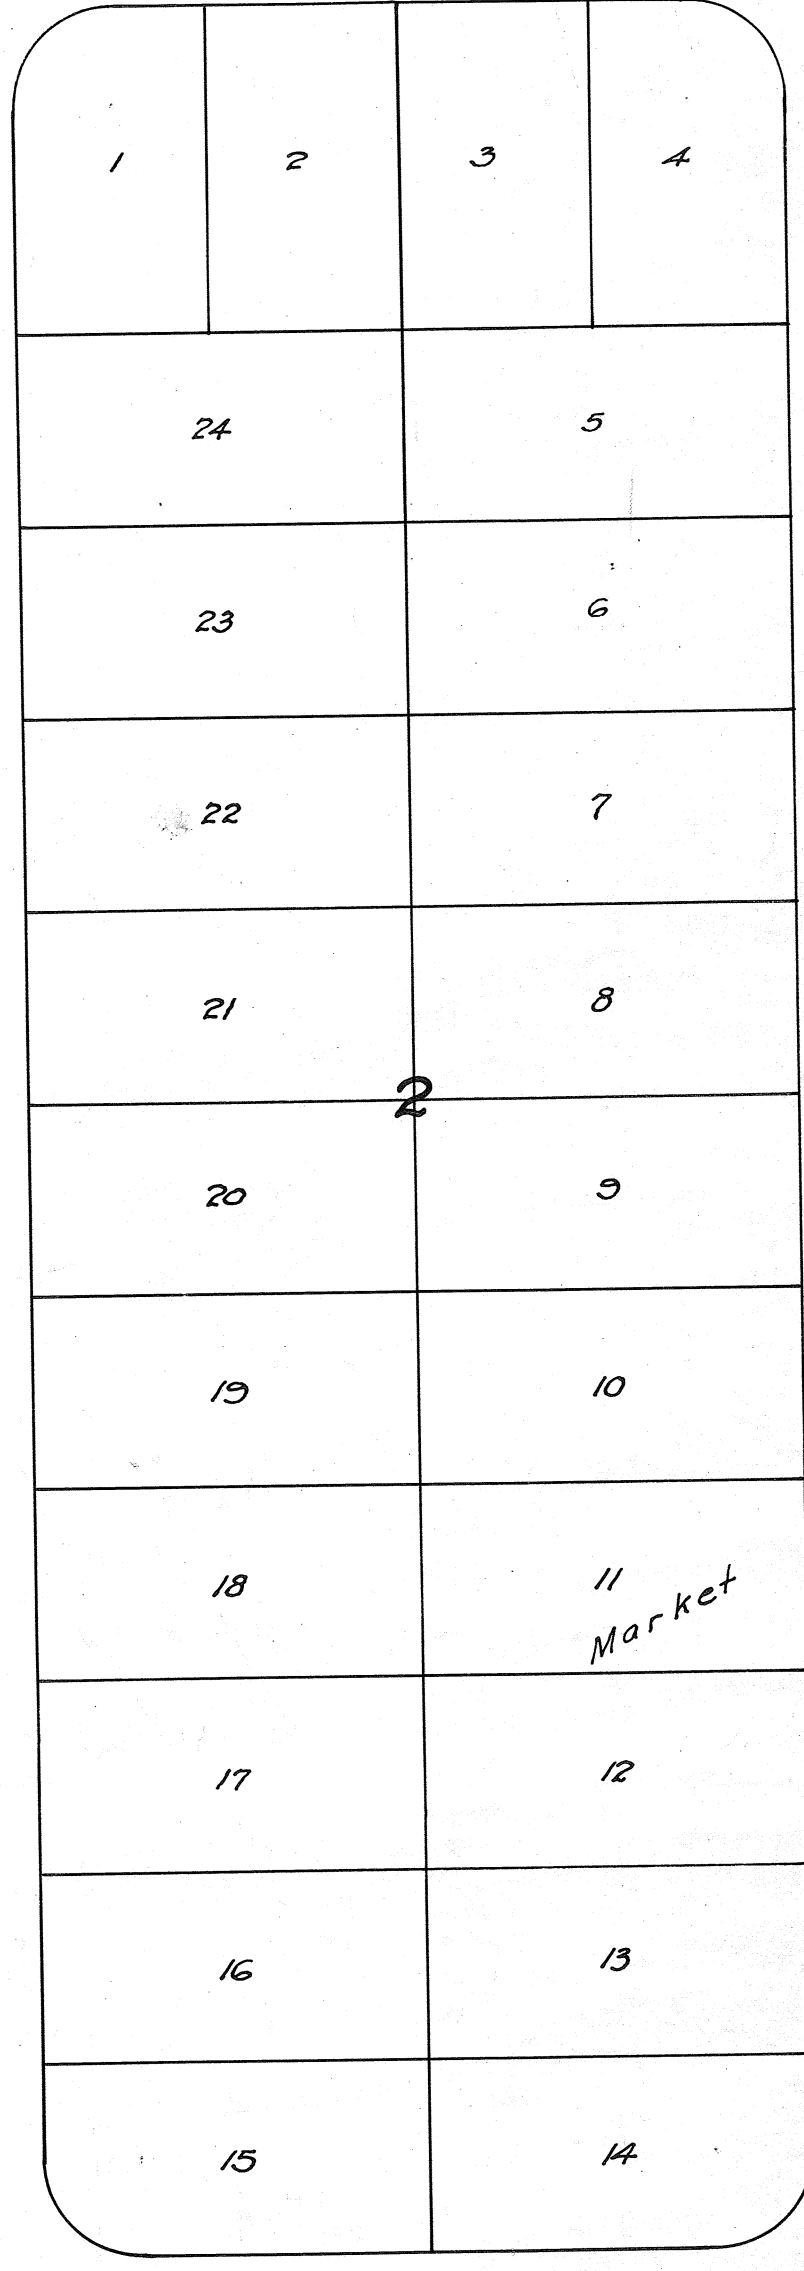



ST.

GAVIN

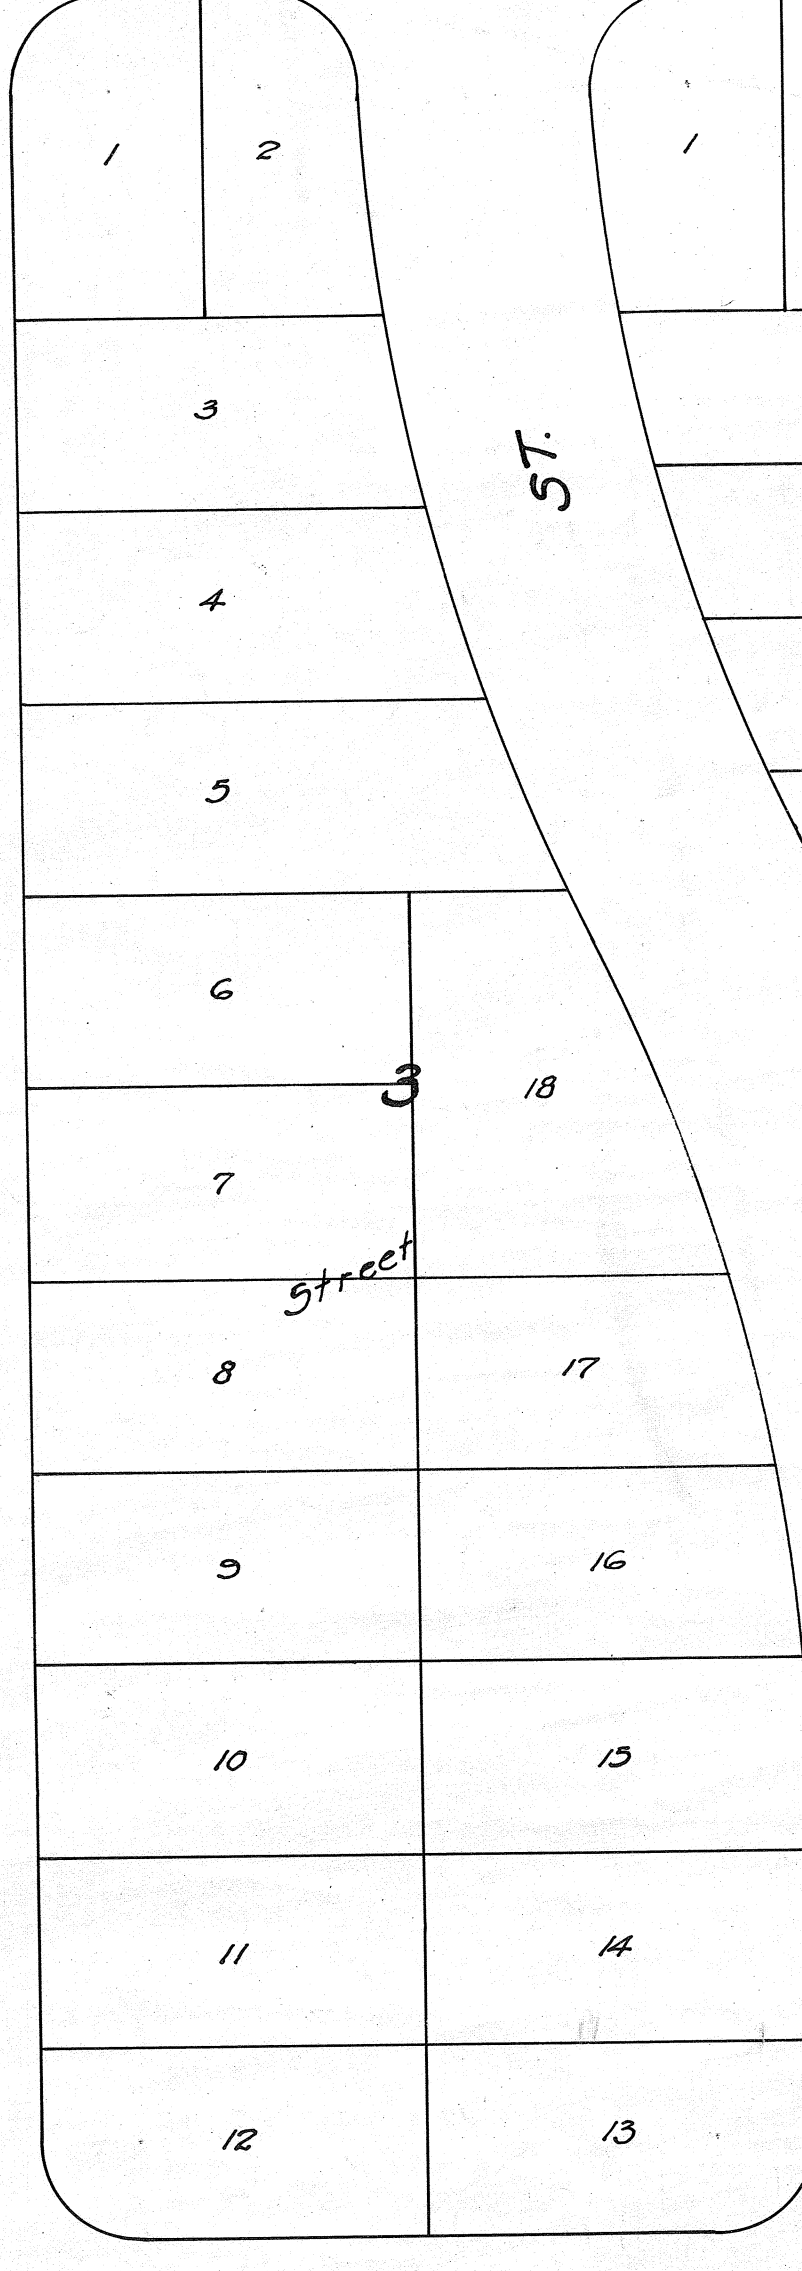


ST.

ST.

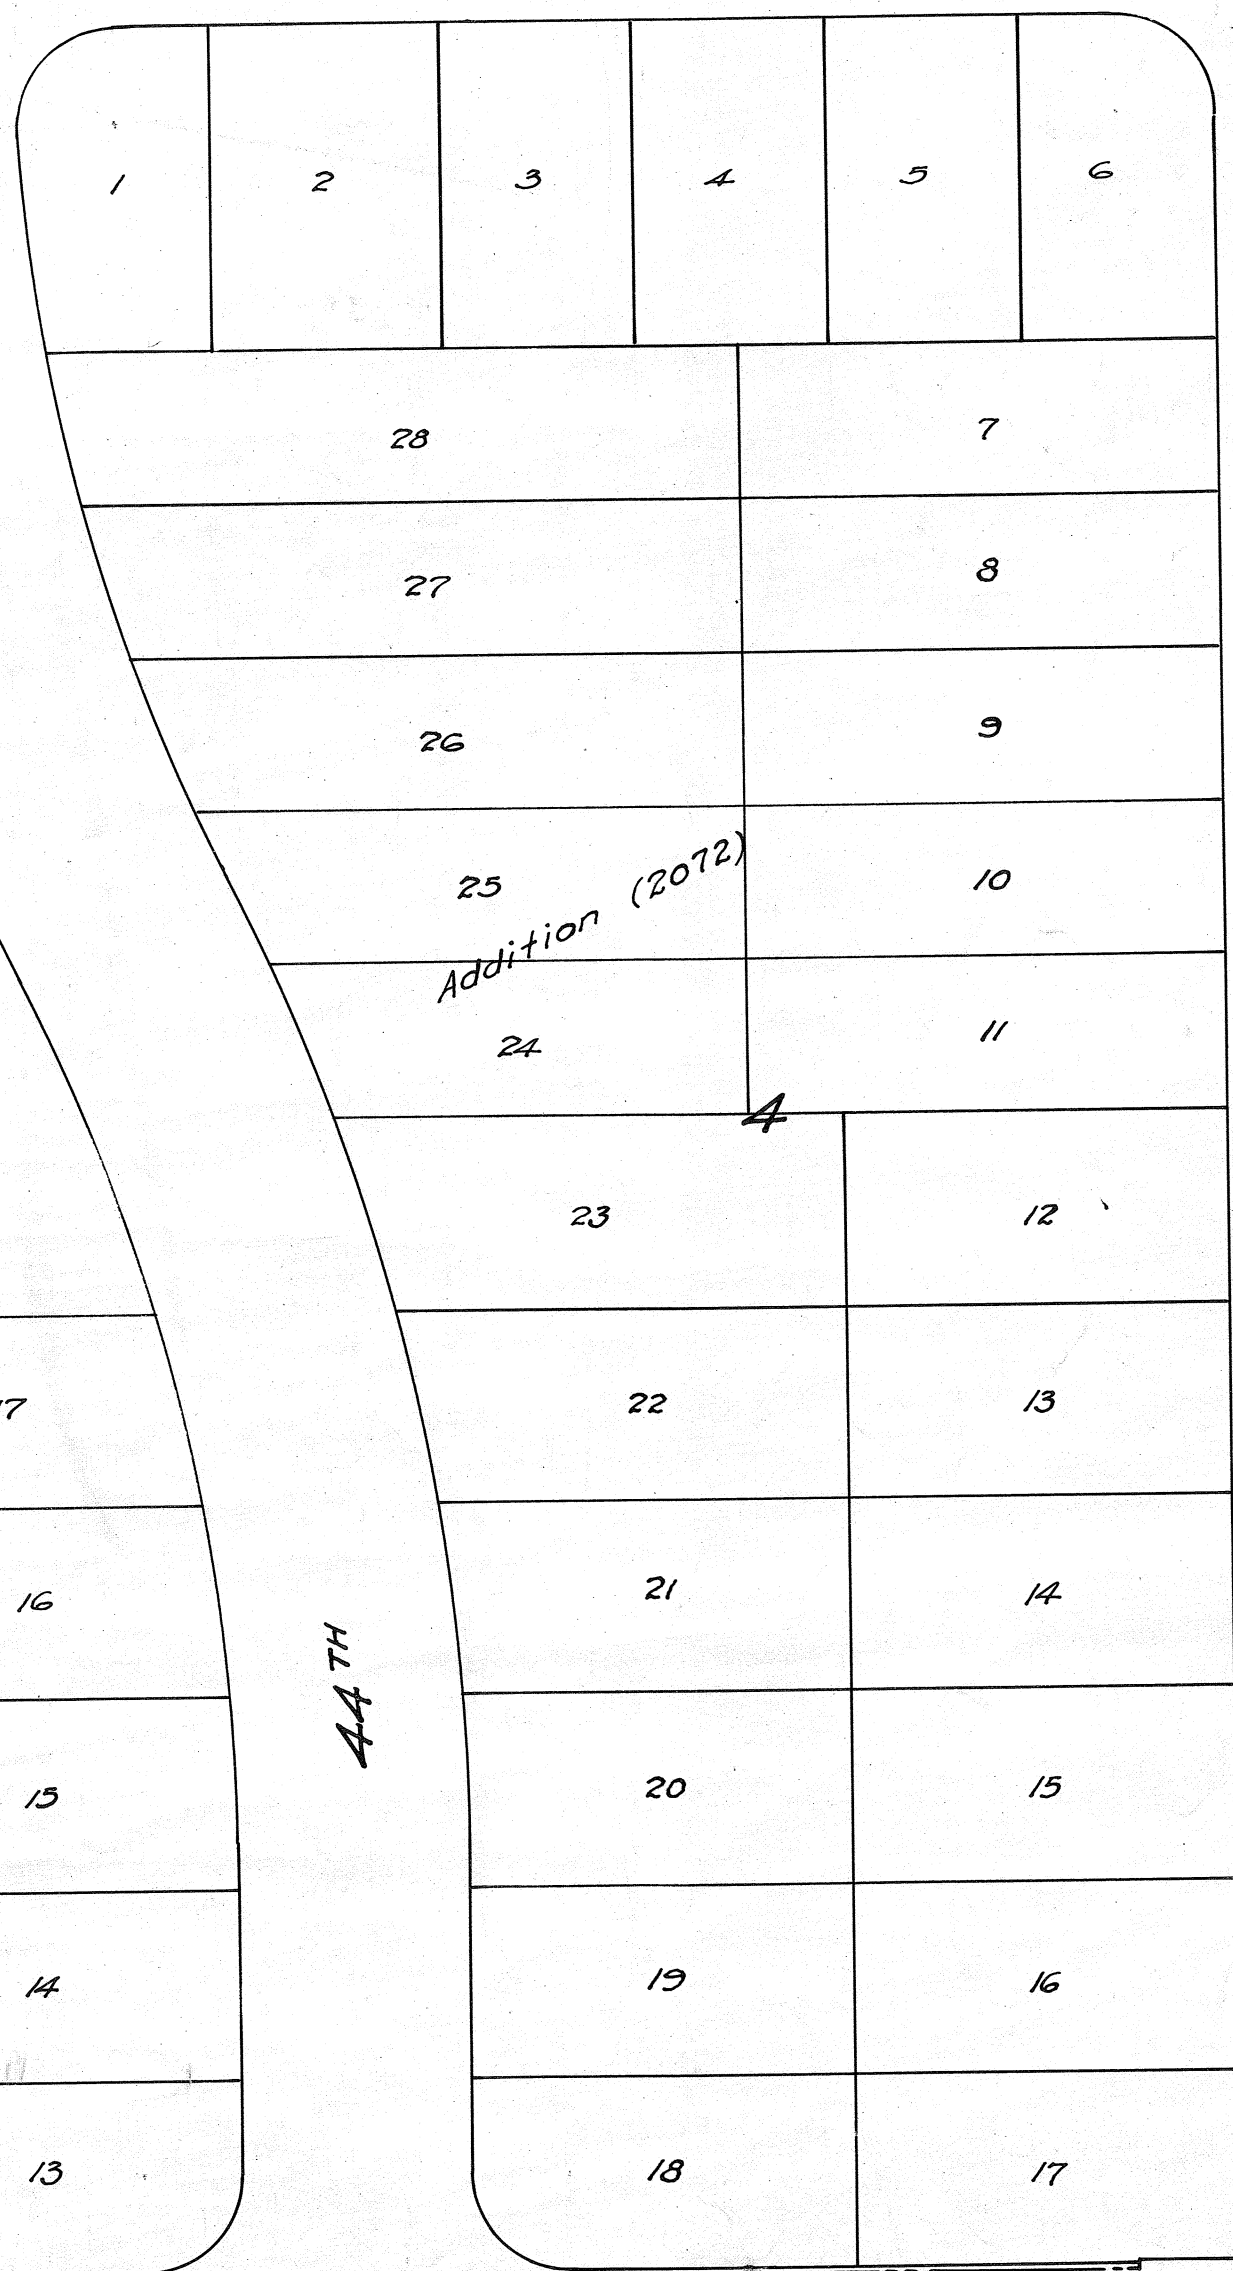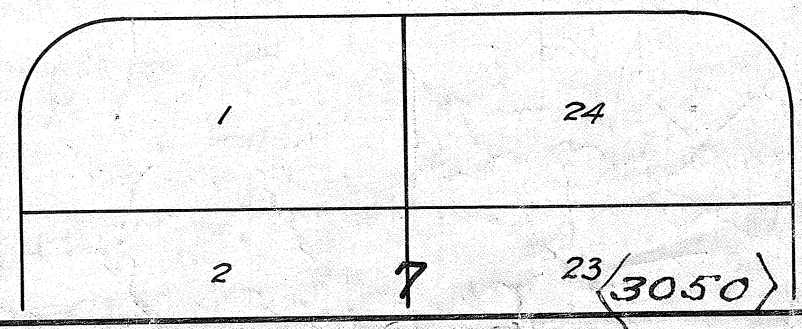

ST.

MAXIM

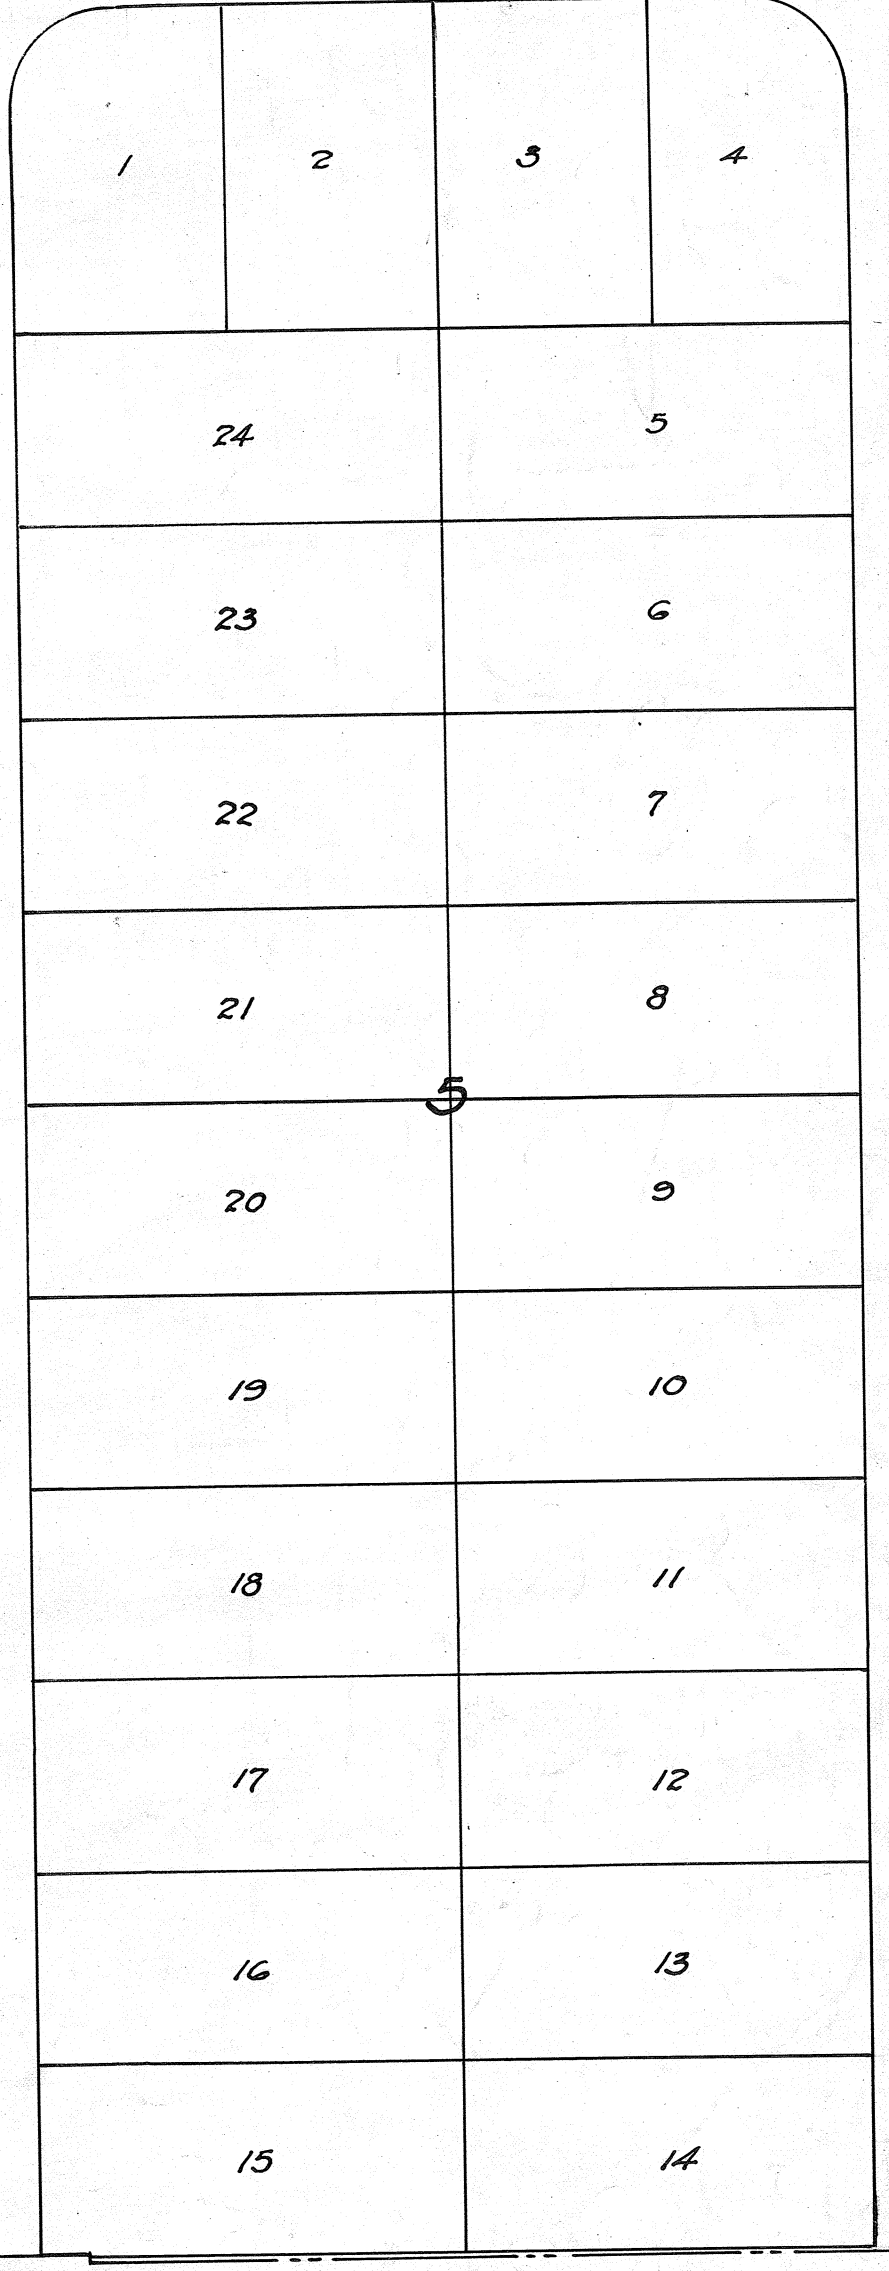

ST.




3449

45 TH

(Portion of)

3451

Portion of Lot 37, Ex Mission Lands (283)

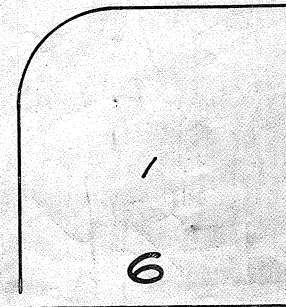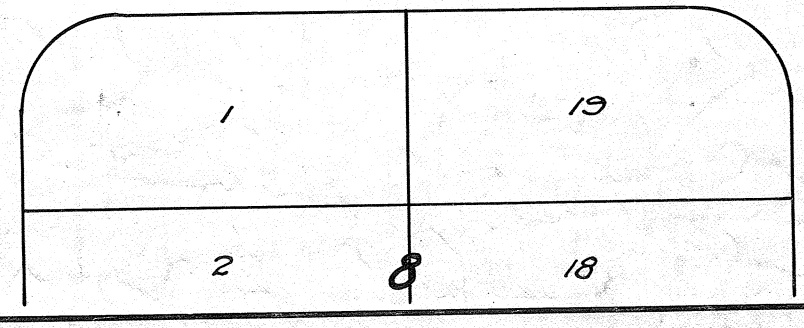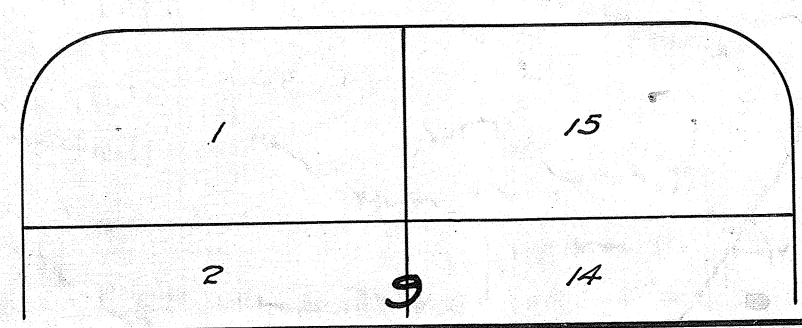

Portion of Lot 38 Ex Mission Lands (283)

MICROFILMED  
JAN 29 1963

001769