


MICROFILMED  
JAN 29 1963

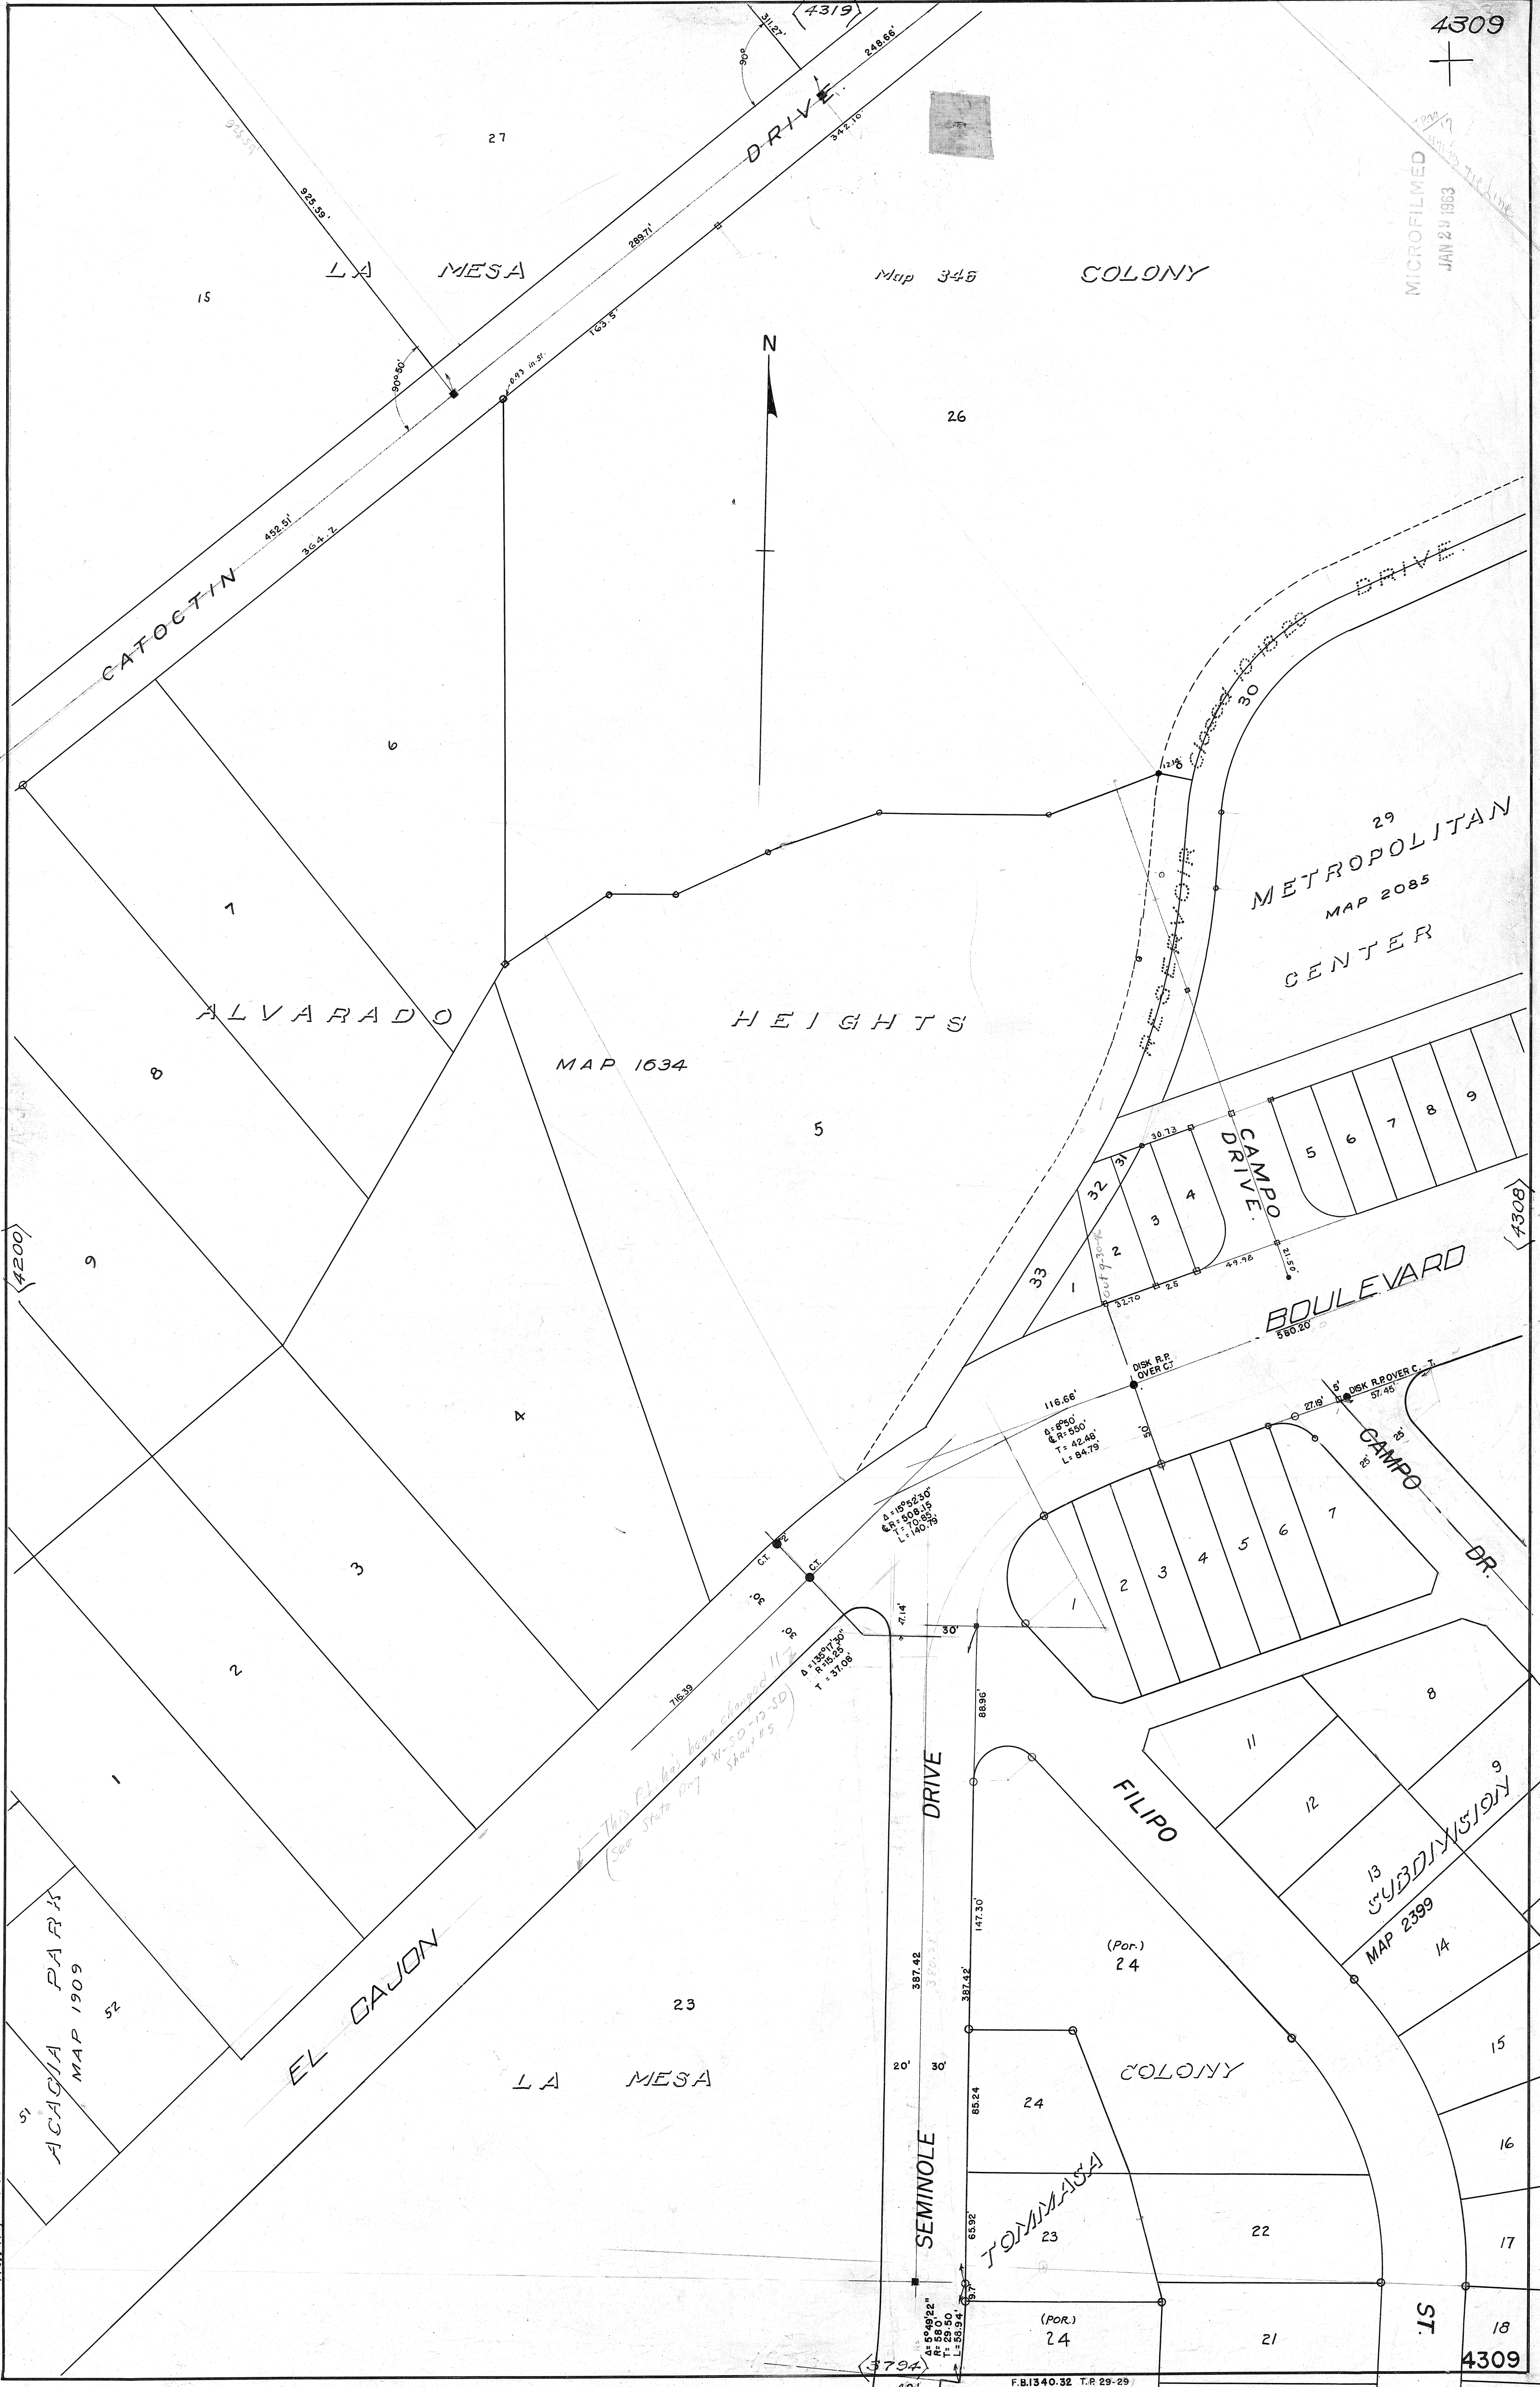

F.B. 1691

*This Pl. has been changed 11/7  
(See State Prop # XI-SD-15-SD)  
Sheet # 5*

ACACIA PARK  
MAP 1909

29 METROPOLITAN  
MAP 2085  
CENTER

13 SUBDIVISION  
MAP 2399