


452

451

211

MICROFILMED
JAN 25 1993

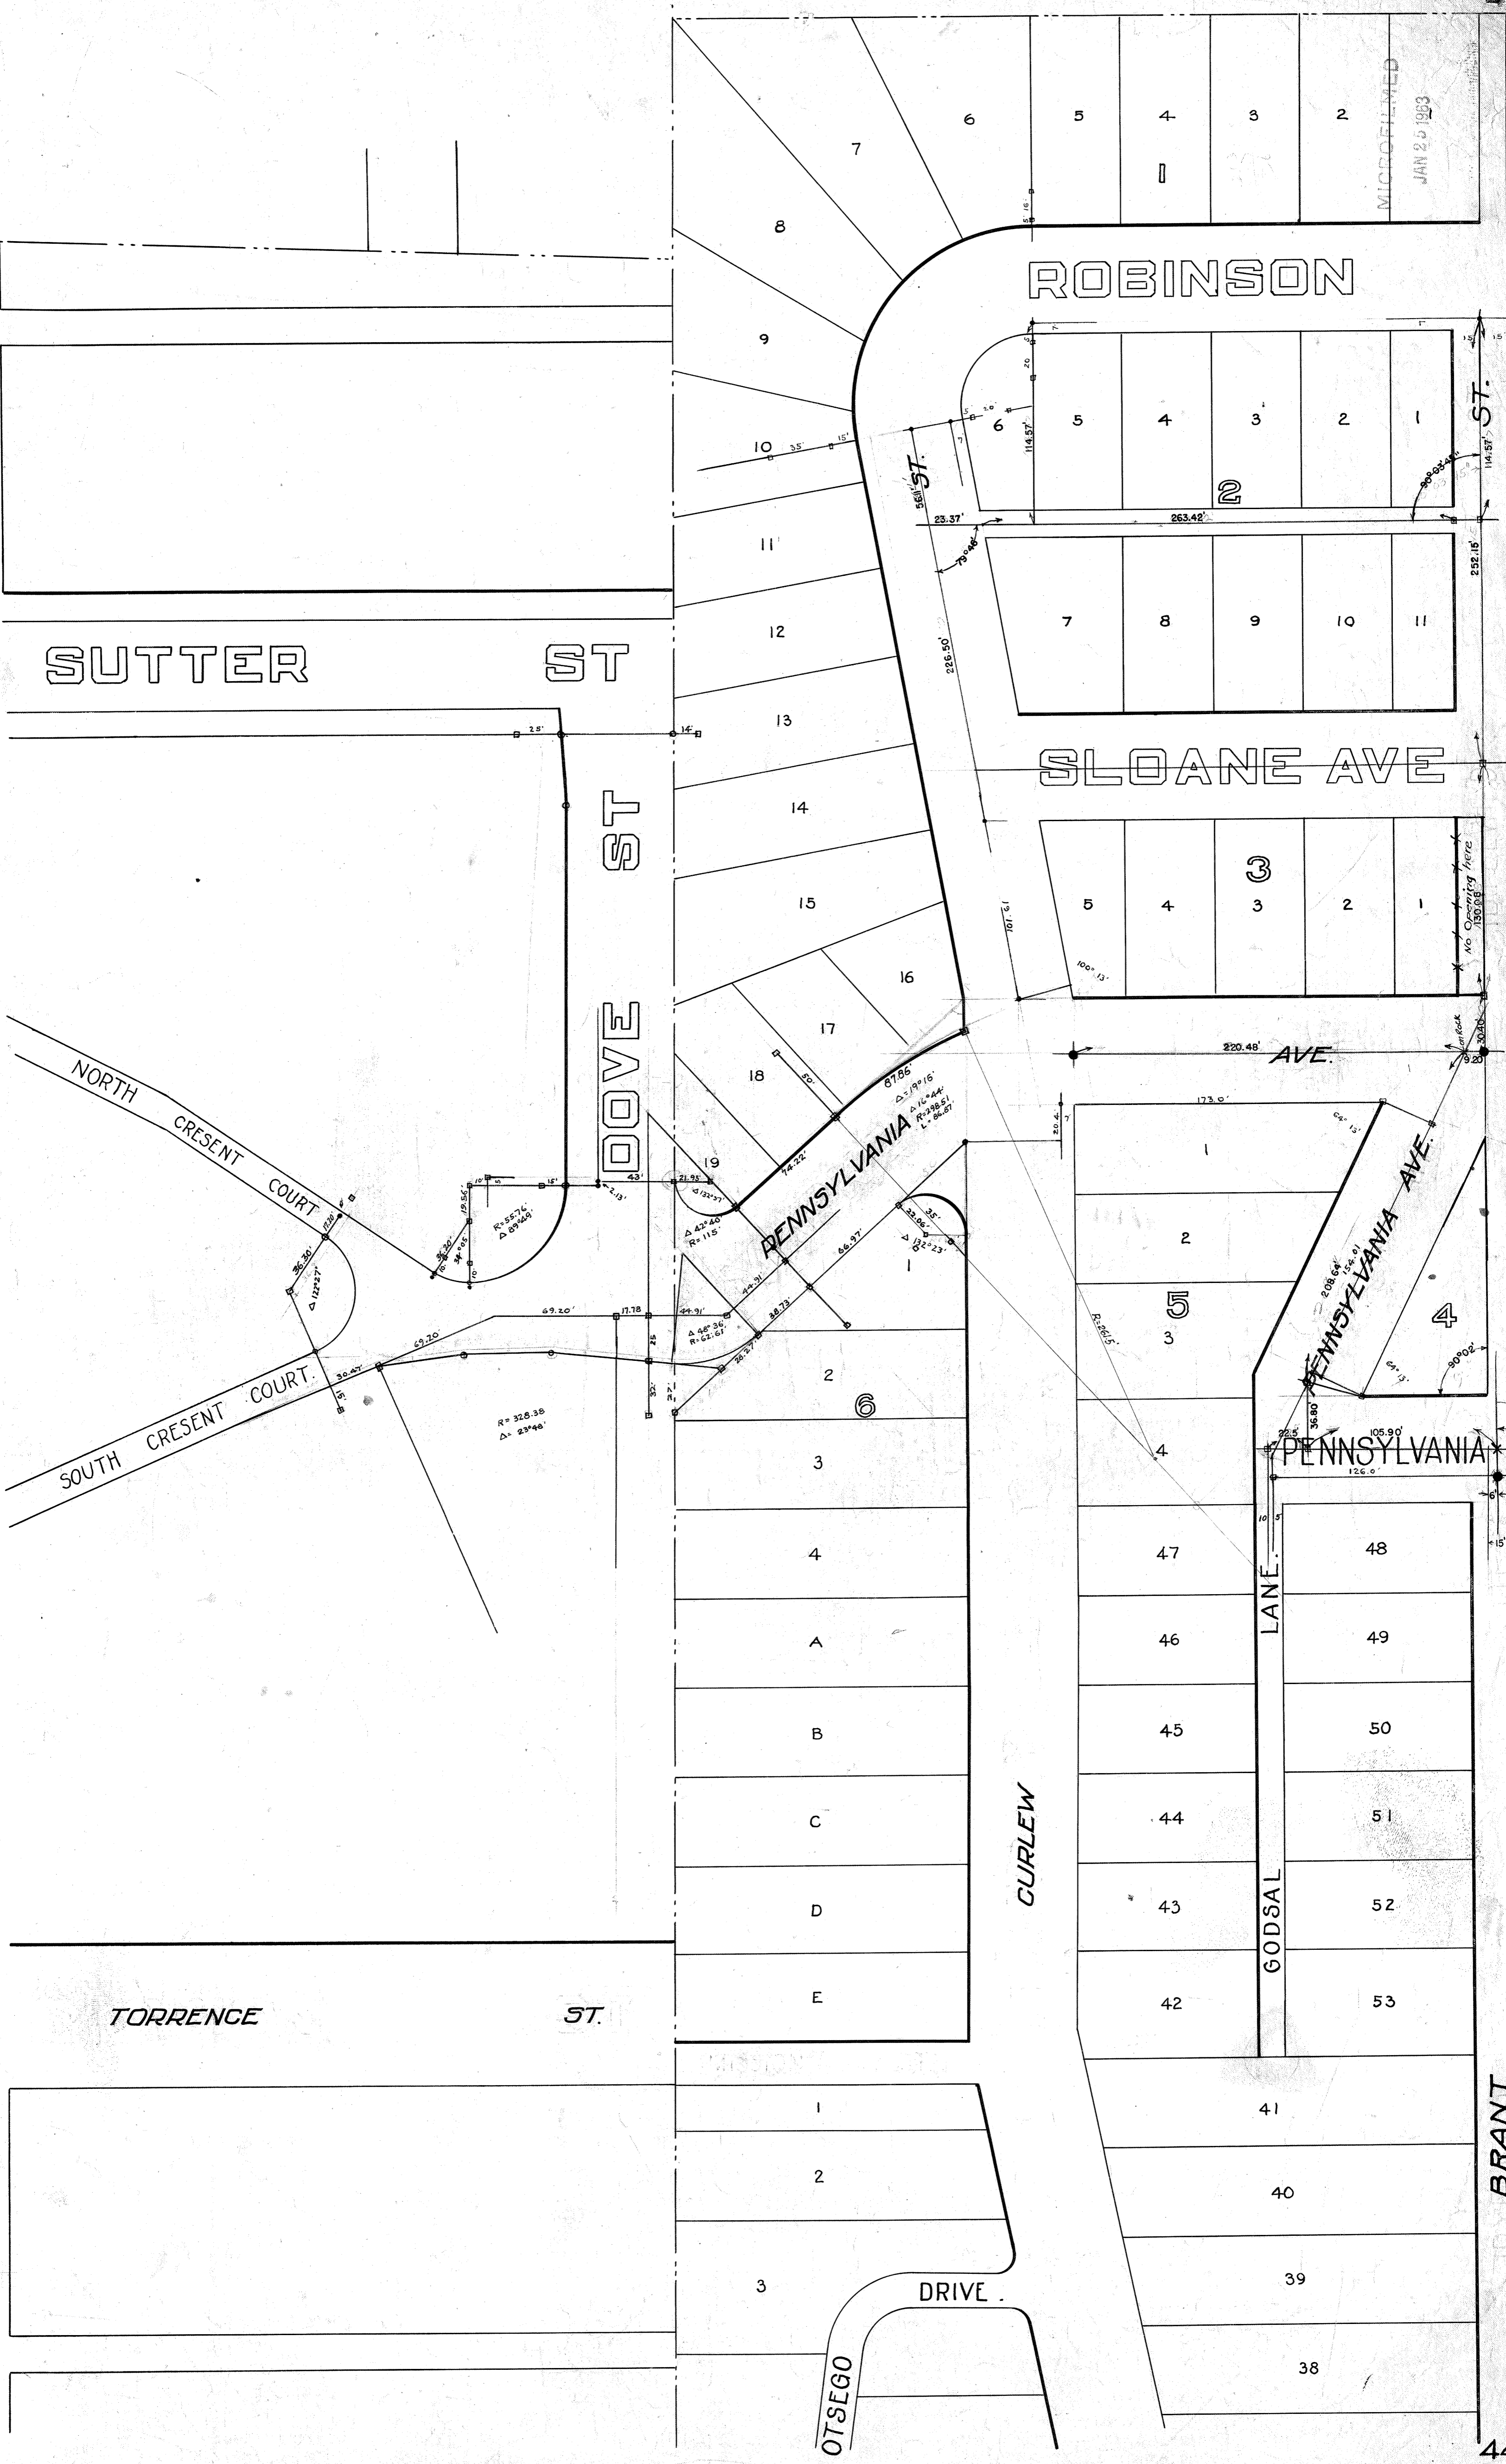

SUTTER ST

ST

ROBINSON

SLOANE AVE

DOVE ST

PENNSYLVANIA

AVE.

PENNSYLVANIA AVE.

PENNSYLVANIA

CURLEW

GODSAL LANE

BRANT

TORRENCE ST.

OTSEGO DRIVE

DRIVE

NORTH CRESENT COURT
SOUTH CRESENT COURT

