

PORTION OF KNOXVILLE STREET

PORTION OF WEEKS AVENUE

NAPLES

SAVANNAH

WILSON STREET

STREET

AV. ST.

ST.

MORENA BLVD.

1	48
2	47
3	46
4	45
5	44
6	43
7	42
8	41
9	40
10	39
11	38
12	37


49	86
50	85
51	84
52	83
53	82
54	81
55	80
56	79
57	78
58	77
59	76
60	75

87	113
88	112
89	111
90	110
91	109
92	108
93	107
94	106
95	105
96	104
97	103

13	36
14	35
15	34
16	33

61	74
62	73
63	72
64	70
	71

98	102
99	101
100	100
101	99
102	98

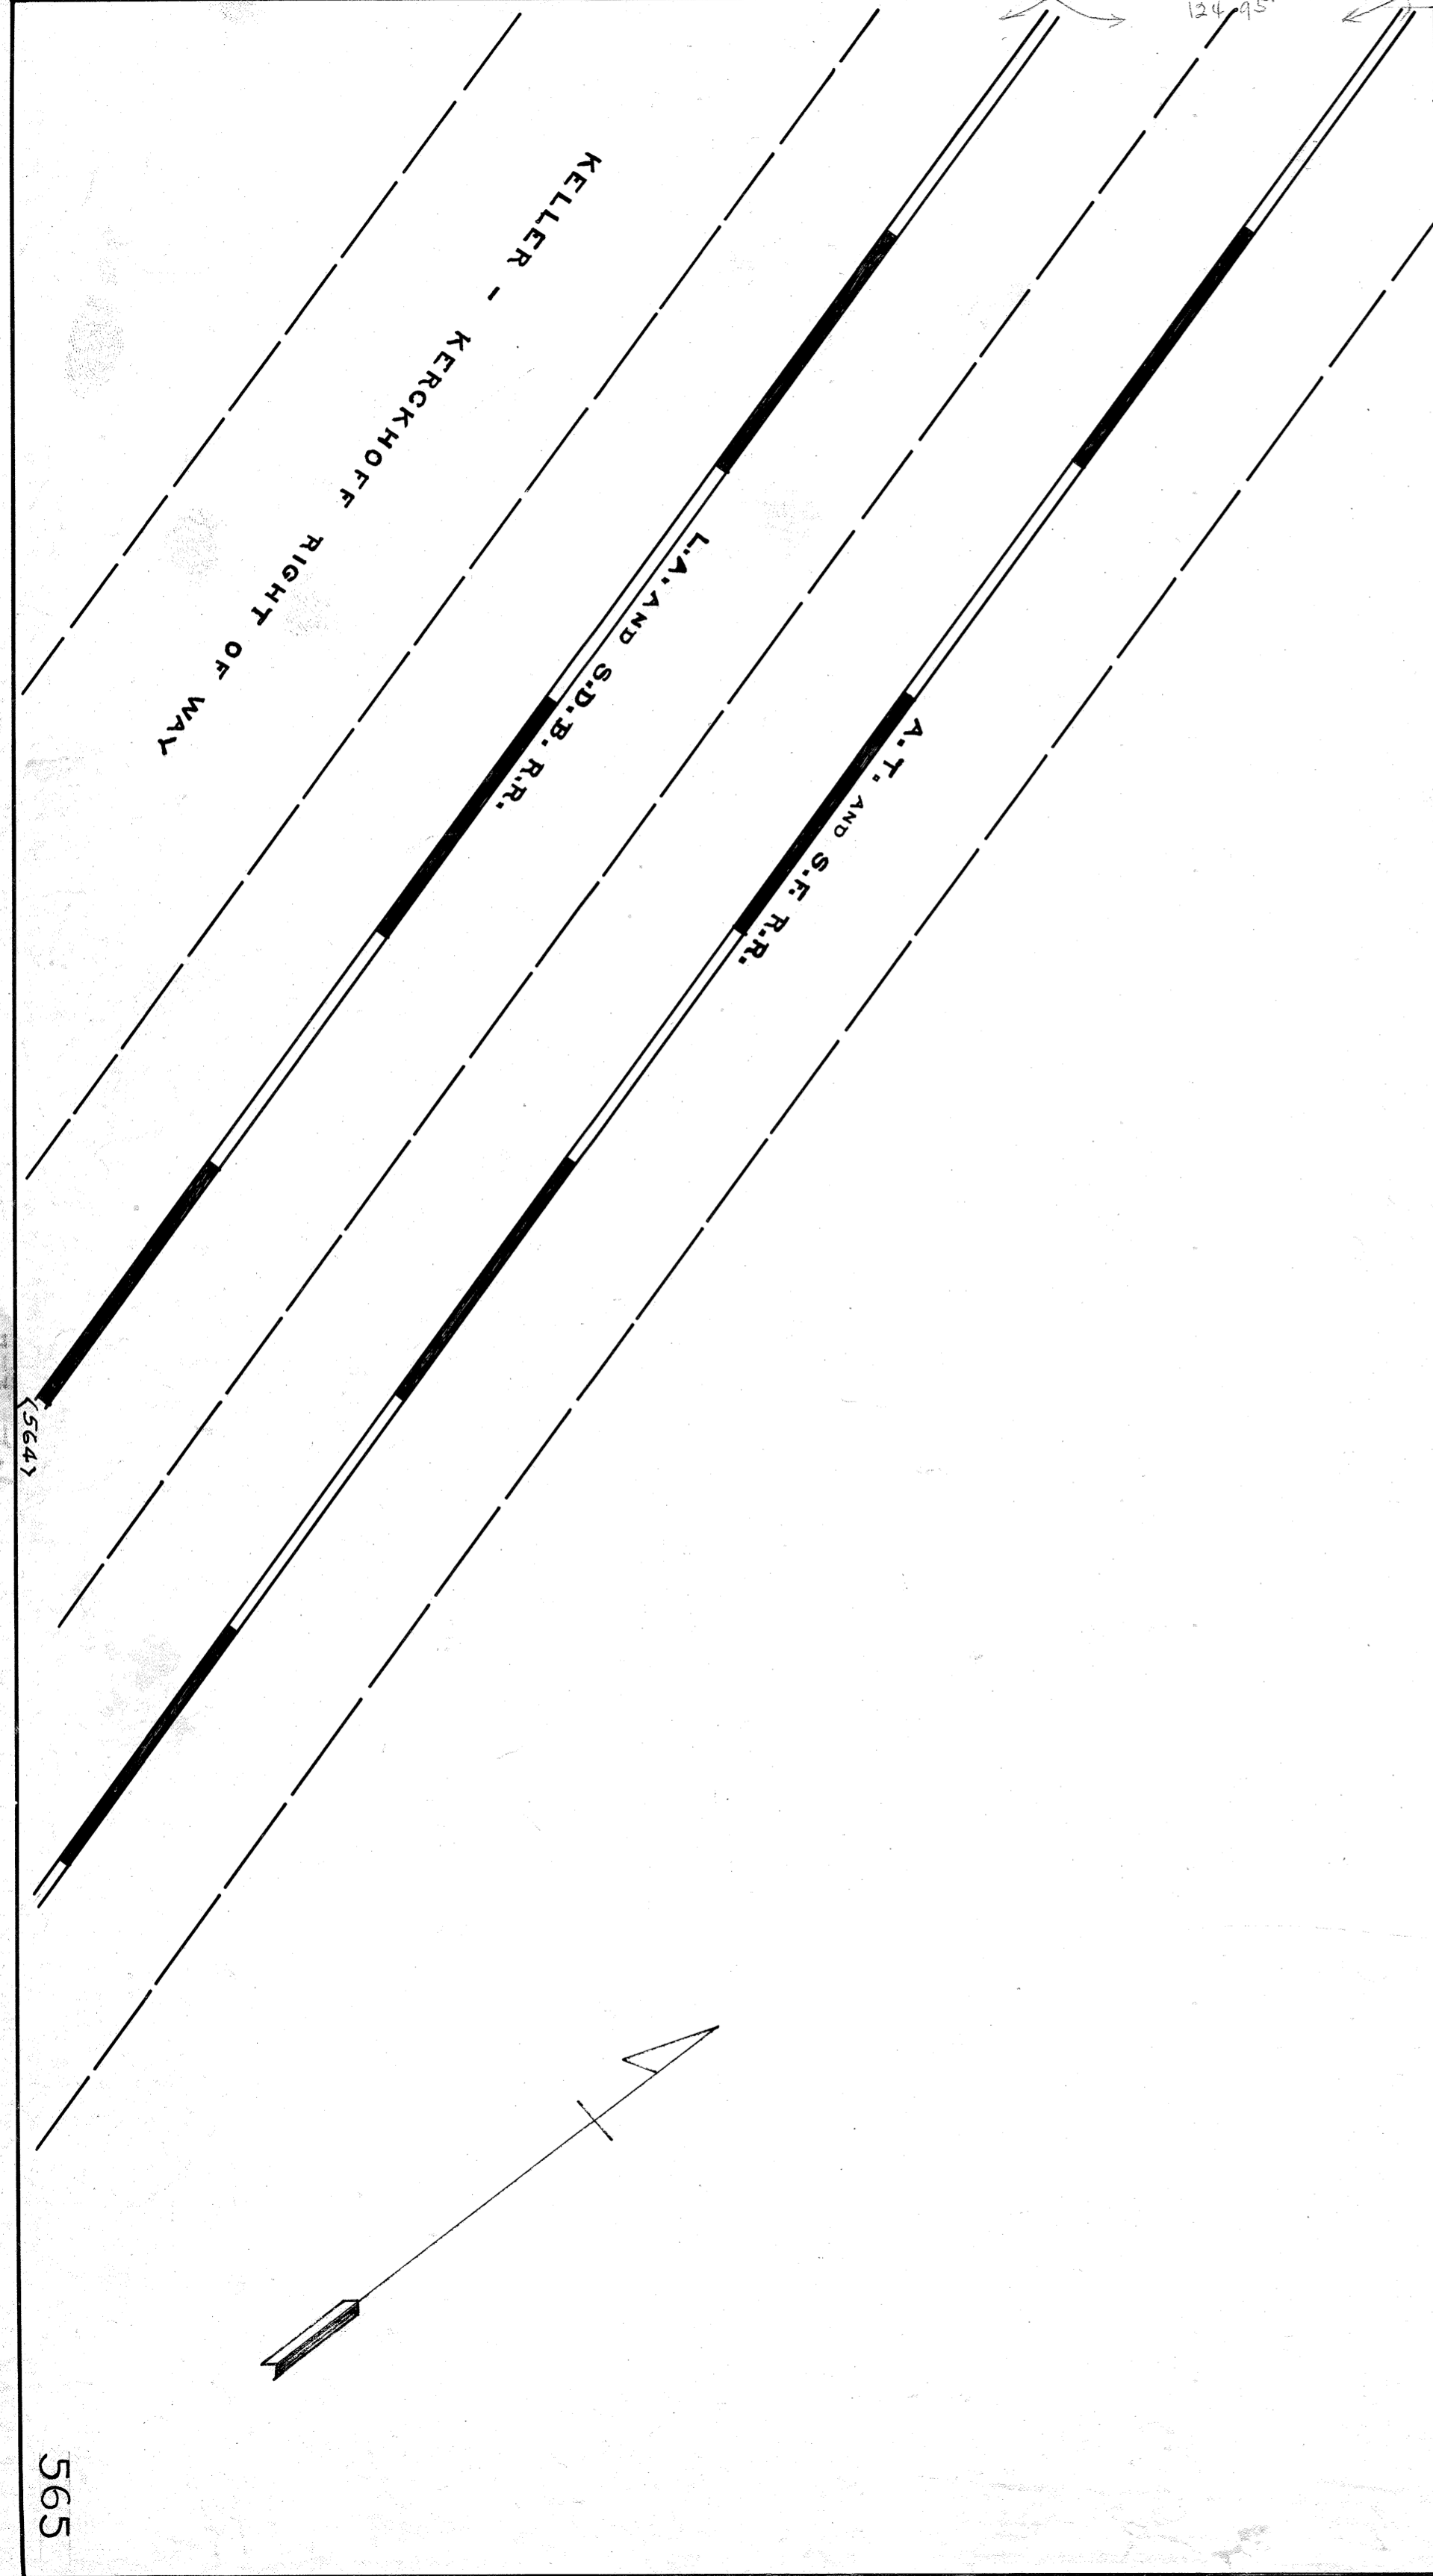

565

565

MICROFILMED  
JAN 25 1955

44  
45  
46  
47  
48

5667

306.30

668.60

570

F.B.

556