

MICROFILMED
JAN 2 1963

P.L. 221

MIDWAY

DRIVE

Match Line


P.L. 240

P.L. 239

CLOSED

1
WESTLAWN

2

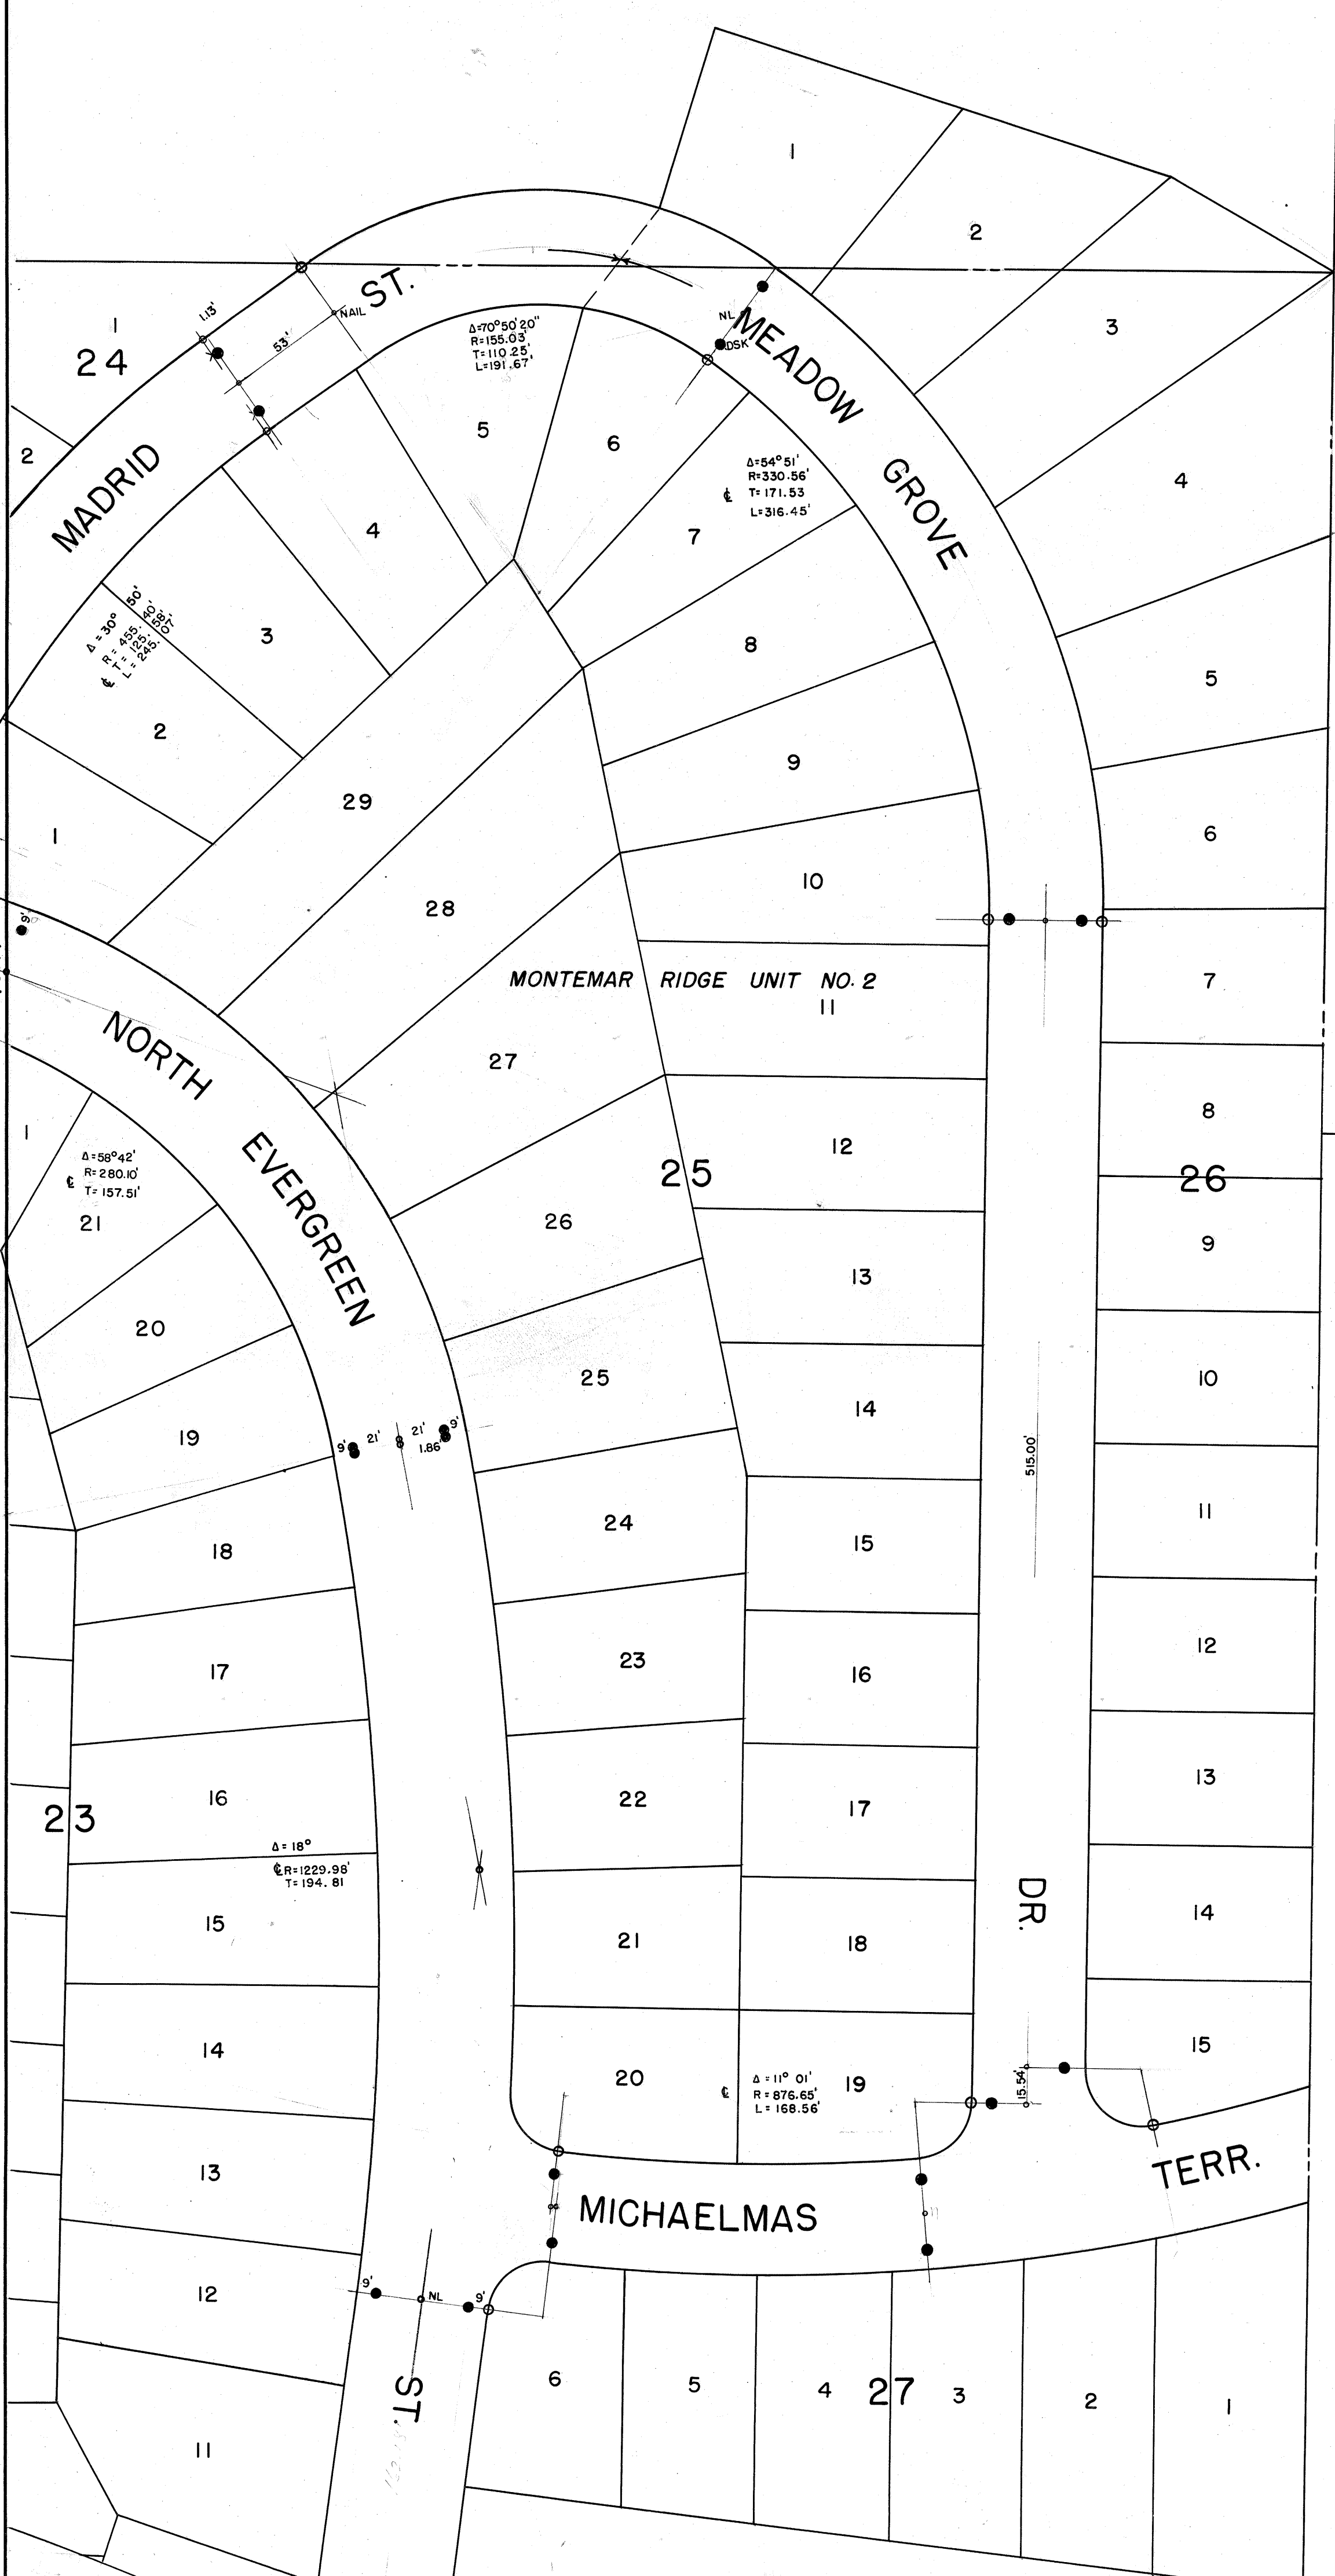

(618)

(619)

GAINES ST. 616

55
WESTLAWN